



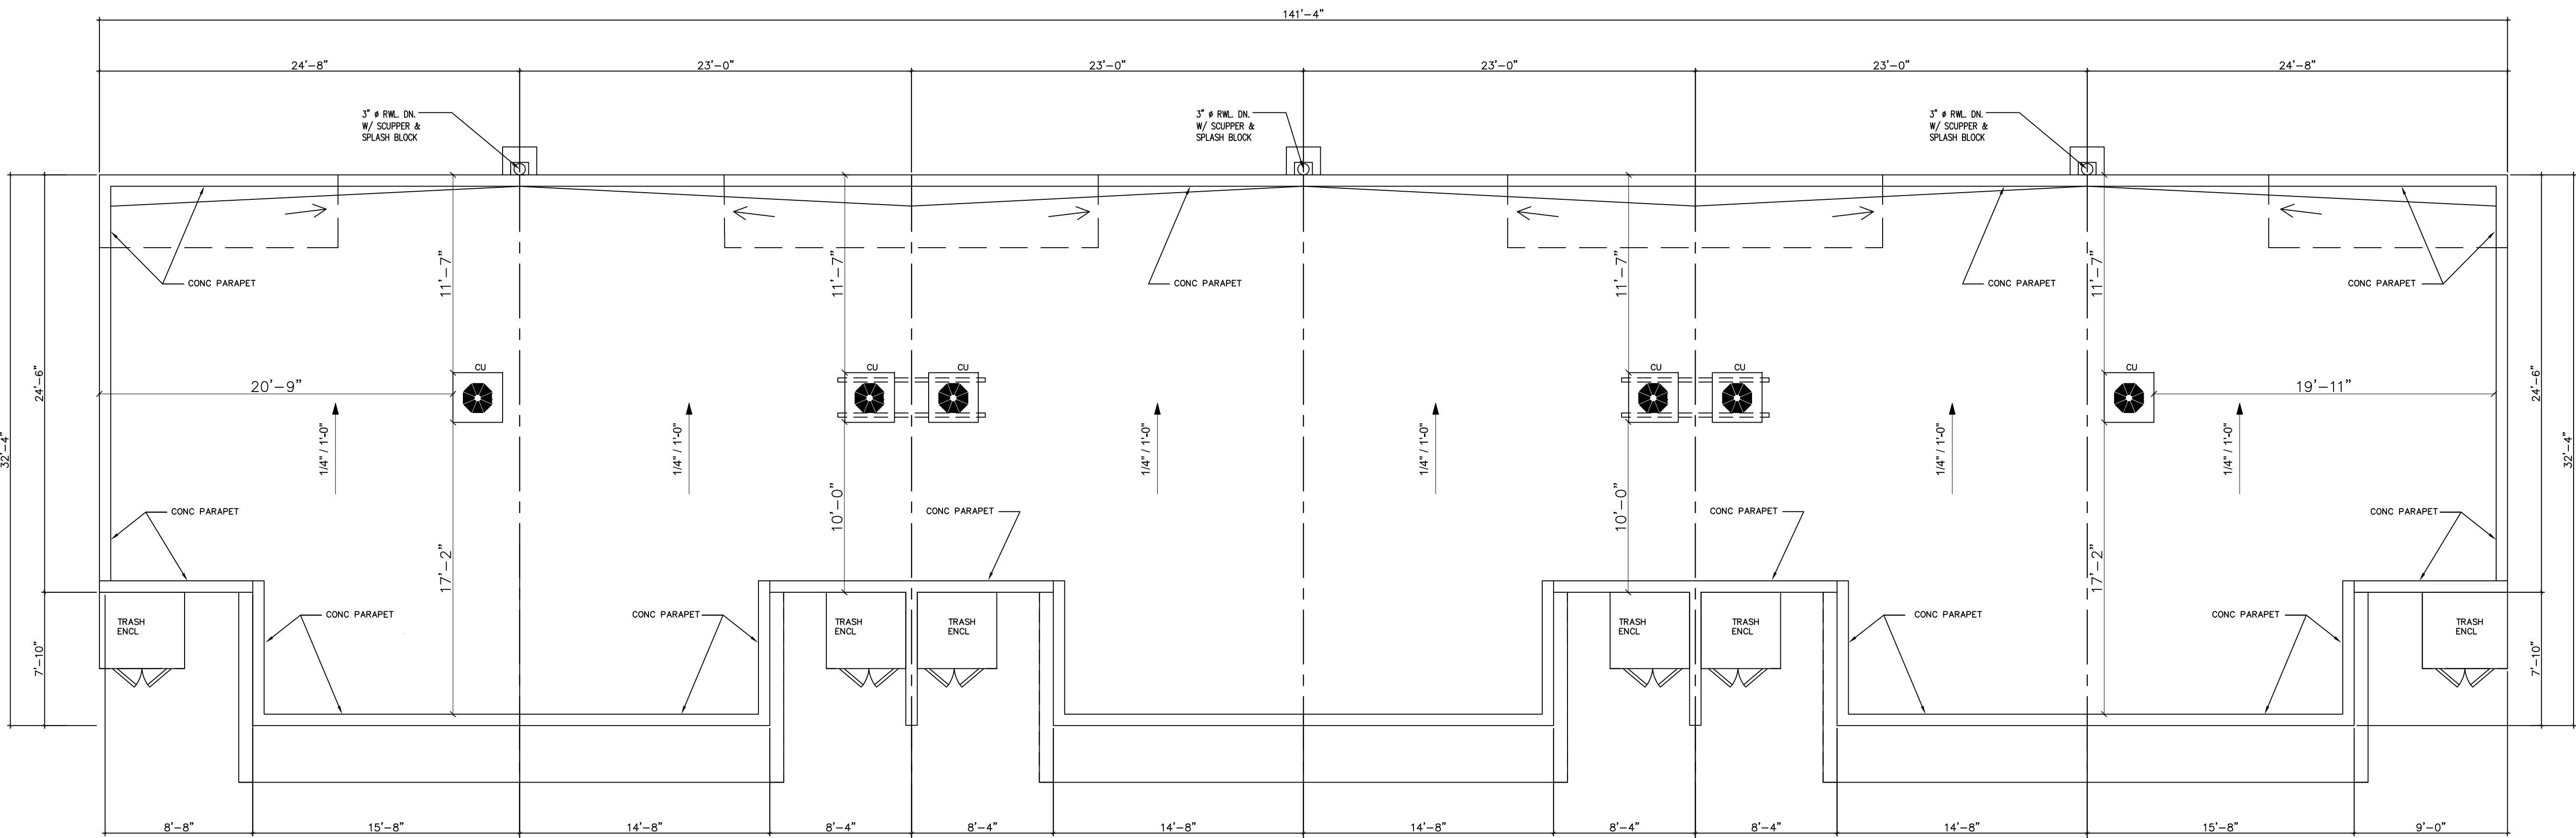


ROOF PLAN - 6 UNIT BLDG #1
SCALE: 3/16" = 1"

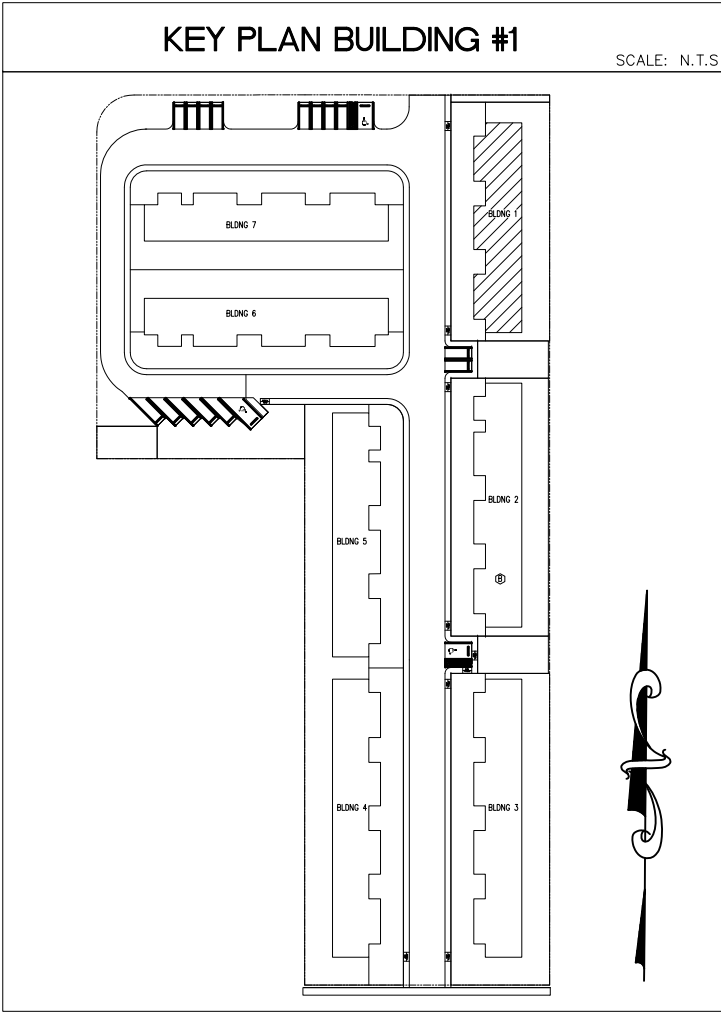

Revisions
02.01.19 1ST ISSUE

PROPOSED NEW BLDG#1 (6 UNIT APT COMPLEX)
THE VILLAGES AT MIAMI GARDENS
3400 NW 191 ST.
MIAMI GARDENS, FL. 33056-2936

JCD ARCHITECT, Inc.
JUAN C. DAVID R.A. #0015344
Design & Development
LEED ACCREDITED PROFESSIONAL
Architecture Interiors Planning Construction
1385 Coral Way, Suite 404 Miami, Florida 33145 Phone: (305) 285-3443 Fax: (305) 285-4330

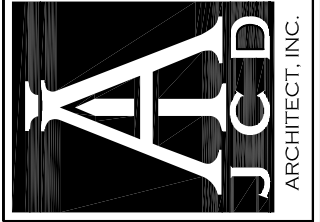

Job No.
Date
Scale SHOWN

Seal
AA-26001560
Sheet No.

A-102.1