



BUILDING # 1 (6 UNIT)
TOTAL GENERAL

WINDOW SCHEDULE									
MARK	ROOM NAME	WINDOW TYPE	SIZE	QTY	GLAZING	FRAME MAT./FINISH COLOR	REMARKS	U-FACTOR	SHGC
⊙	LIVING, BED MEDIA ROOM	HORIZONTAL ROLLING (XD)	50"Wx44"H	22 UNITS	—	VINYL/WHITE	IMPACT EGRESS	1.08	0.5
⊙	KITCHEN	HORIZONTAL ROLLING (XD)	50"Wx38"H	6 UNITS	—	VINYL/WHITE	IMPACT	1.08	0.5
⊙	STAIR	FIXED (D)	36"Wx84"H	2 UNITS	—	VINYL/WHITE	IMPACT	1.08	0.5
⊙	STAIR	FIXED (D)	36"Wx36"H	6 UNITS	—	VINYL/WHITE	IMPACT	1.08	0.5

DOOR SCHEDULE											
EXTERIOR DOORS											
MARK	ROOM NAME	QTY	WIDE	HIGH	GLAZING	FRAME MAT./FINISH COLOR	TYPE	THRESHOLD	U-FACTOR	SHGC	REMARKS
①	ENTRY/KITCH.	4	3'-0"	6'-8"	—	FIBERGLASS	SWINGING		1.08	0.5	FL# 10537.1 (EXTERIOR, HINGE LEFT)
①-1	ENTRY/KITCH.	4	3'-0"	6'-8"	—	FIBERGLASS	SWINGING		1.08	0.5	FL# 10537.1 (EXTERIOR, HINGE RIGHT)
②	DINING	6	7'-10"	6'-8"	—	WHITE VINYL	SLIDING		1.08	0.5	SLIDING DOOR (NOA # 17-0420.06)
③	BALCONY	6	5'-0"	6'-8"	—	WHITE VINYL	SLIDING		1.08	0.5	SLIDING DOOR (NOA # 17-0420.06)
⑤	FACP CL	1	3'-0"	6'-8"	—	METAL	SWINGING				FACP CL FULL METAL LOUVERED (NOA # 17-0420.06)
INTERIOR DOORS											
④	BEDROOM	16	2'-10"	6'-8"	—	WOOD	SWINGING				INTERIOR, HINGE RIGHT
④-1	BEDROOM	16	2'-10"	6'-8"	—	WOOD	SWINGING				INTERIOR, HINGE LEFT
⑤	CL	2	5'-4"	6'-8"	—	WOOD	BI-FOLD				INTERIOR
⑥	BATHROOM	6	2'-8"	6'-8"	—	WOOD	POCKET				INTERIOR
⑦	CL	2	8'-7"	6'-8"	—	WOOD	BI-FOLD				INTERIOR
⑧	A/C	6	3'-2"	6'-8"	—	WOOD	BI-FOLD				INTERIOR
⑨	KITCHEN	6	2'-6"	6'-8"	—	WOOD	BI-FOLD				INTERIOR
⑩	CL	6	3'-4"	6'-8"	—	WOOD	BI-FOLD				INTERIOR
⑪	CL	4	6'-10"	6'-8"	—	WOOD	BI-FOLD				INTERIOR
⑫	CL	4	7'-10"	6'-8"	—	WOOD	BI-FOLD				INTERIOR
⑬	CL	2	7'-8"	6'-8"	—	WOOD	BI-FOLD				INTERIOR
⑭	CL	6	7'-2"	6'-8"	—	WOOD	BI-FOLD				INTERIOR

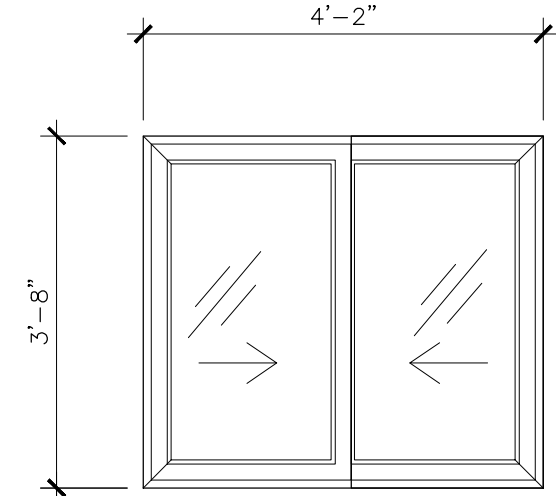


IMPACT RESISTANT ROLLING WINDOW (XX)

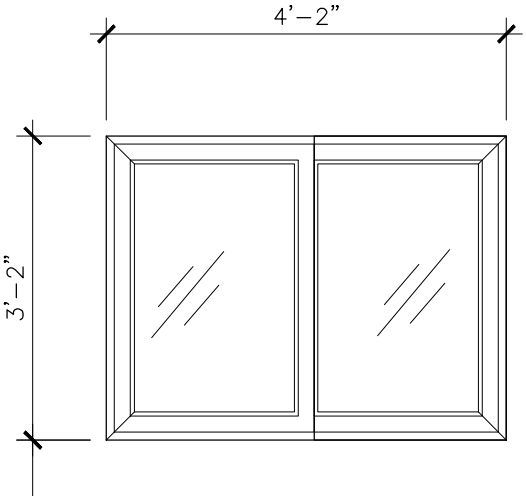

IMPACT RESISTANT ROLLING WINDOW (XX)


SCHEDULE WINDOW

SCALE: 1/2" = 1"

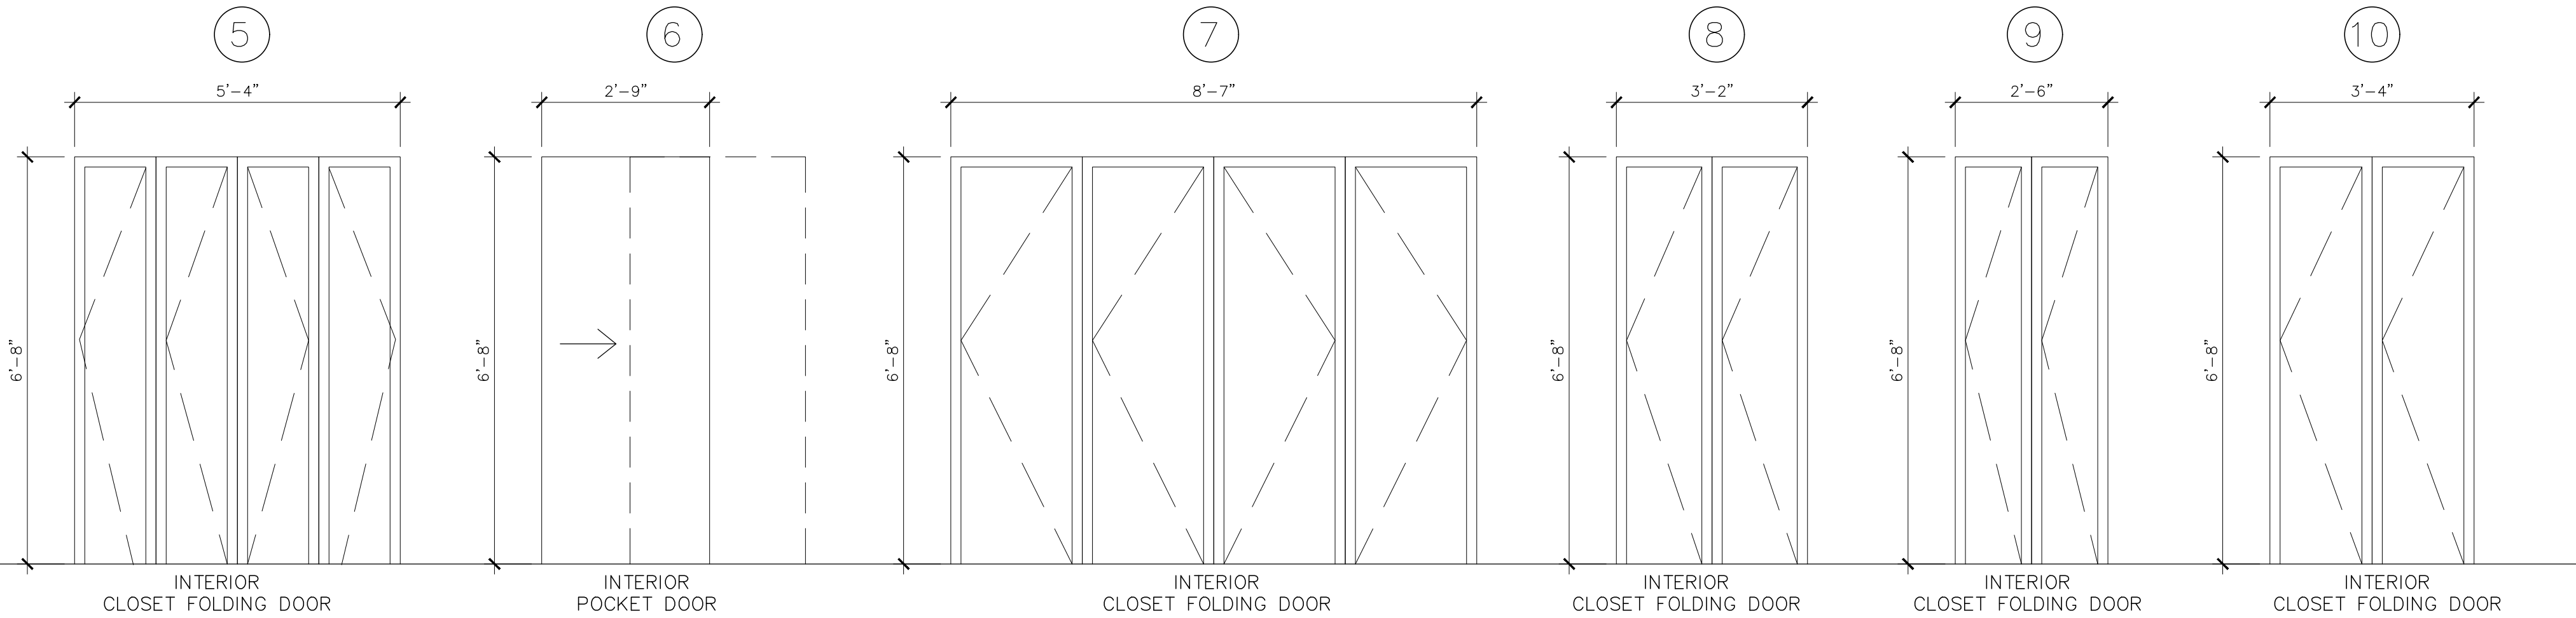

SCHEDULE DOOR


SCALE: 1/2" = 1"

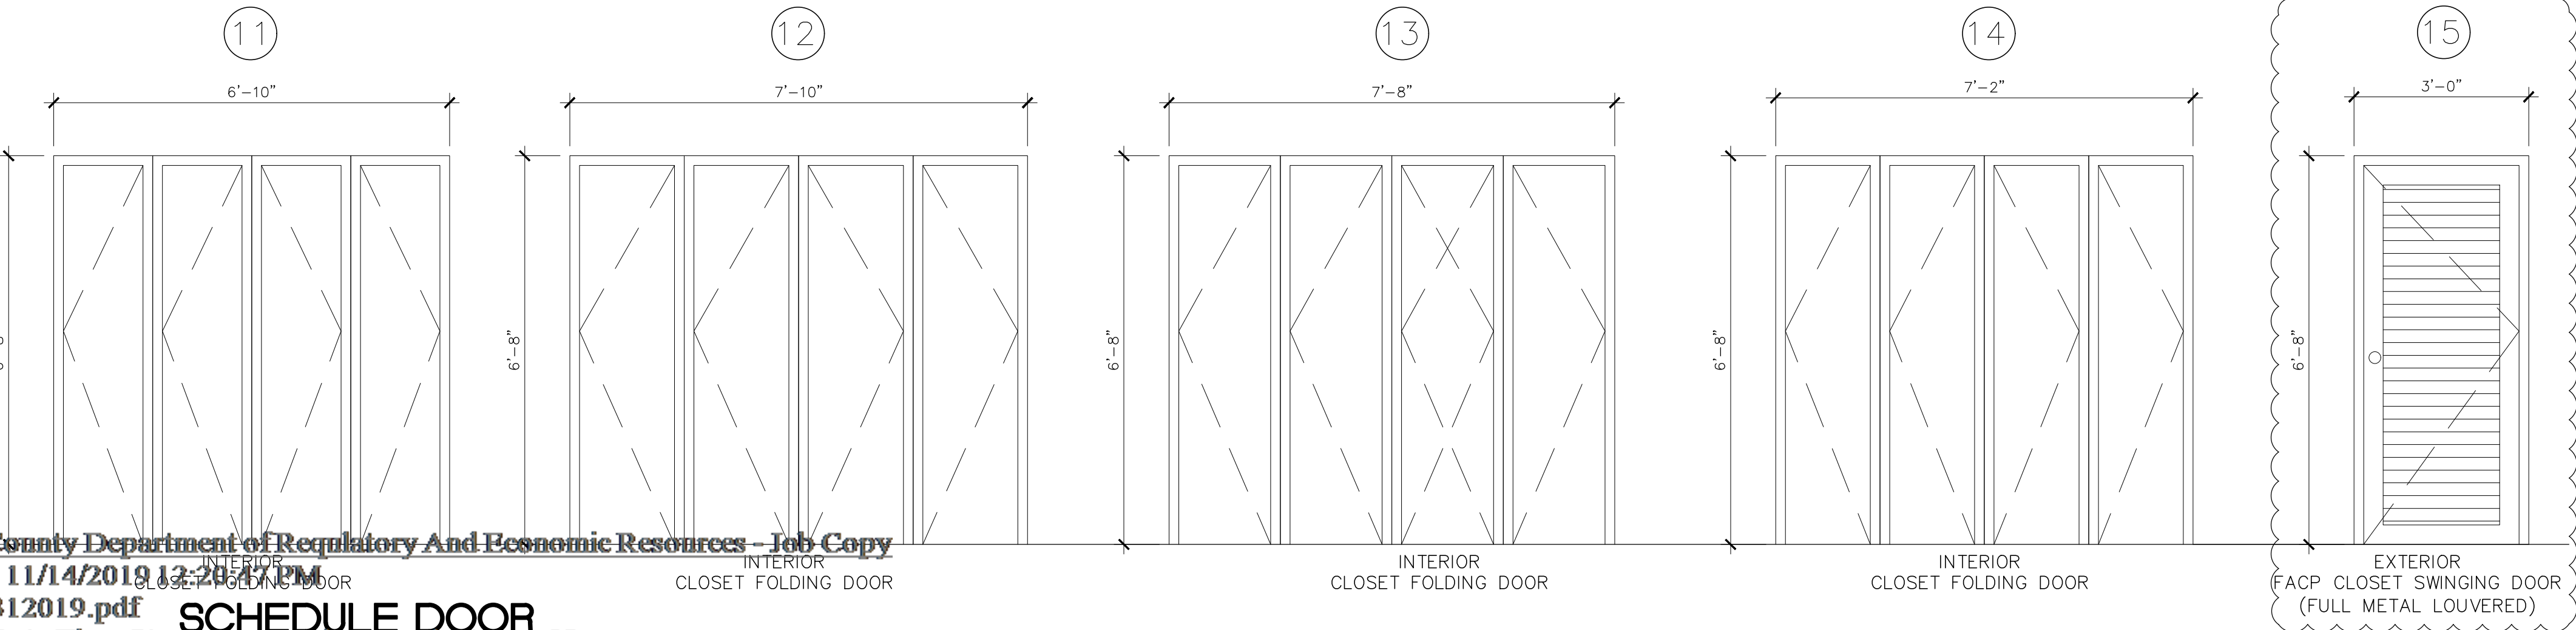

14


15

2

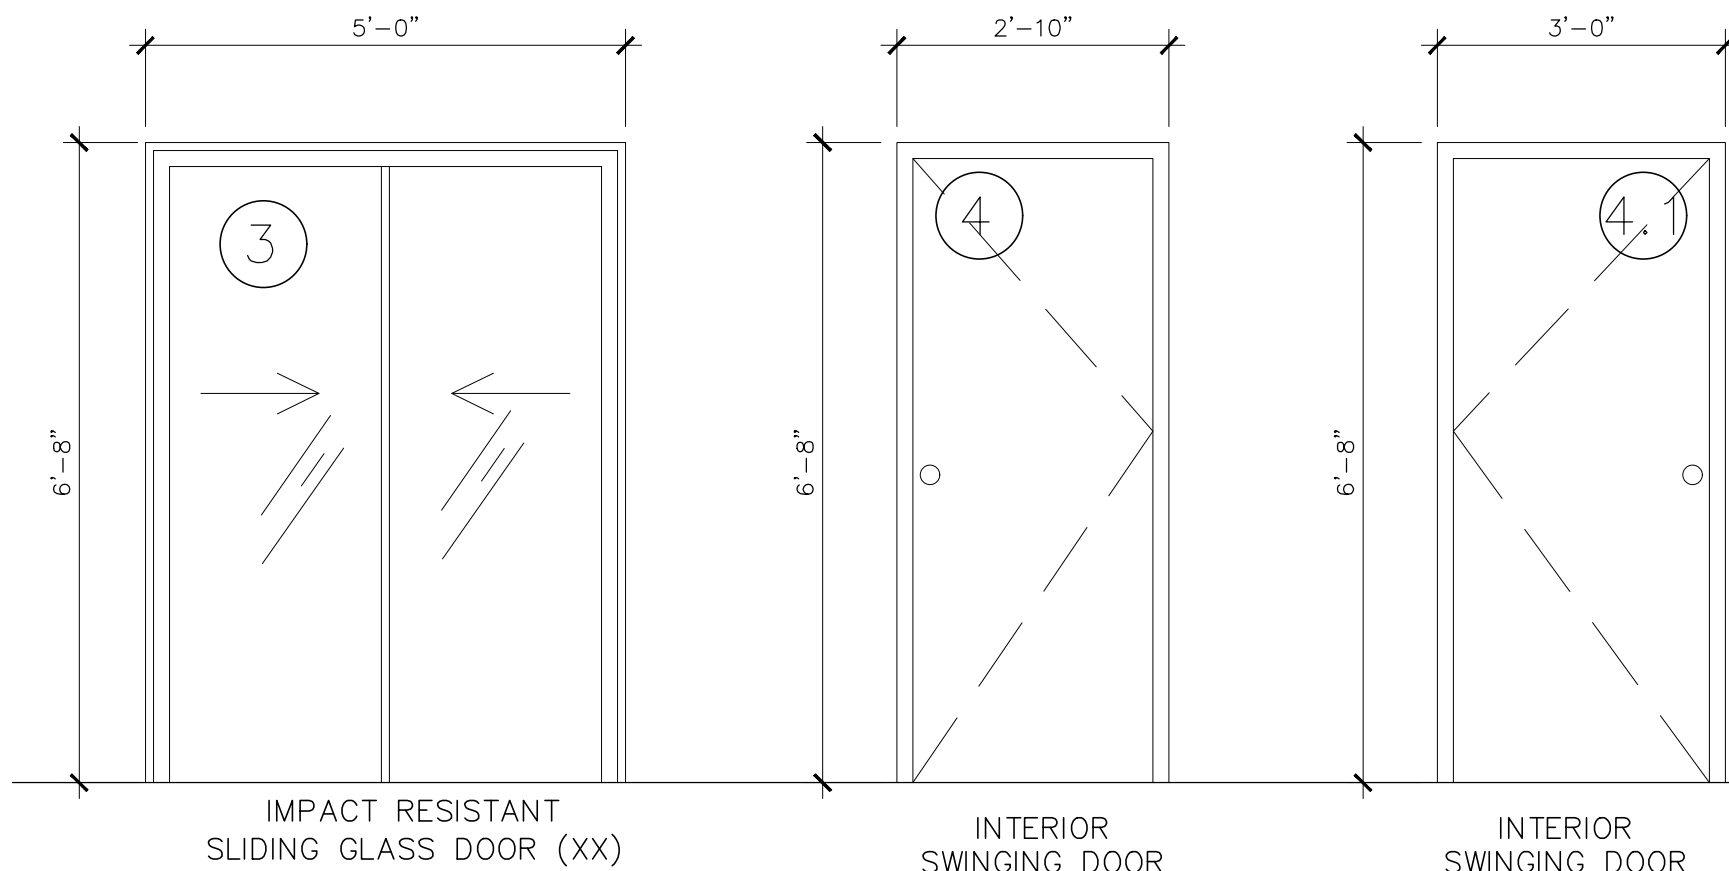


SCHEDULE DOOR

SCALE: 1/2" = 1"

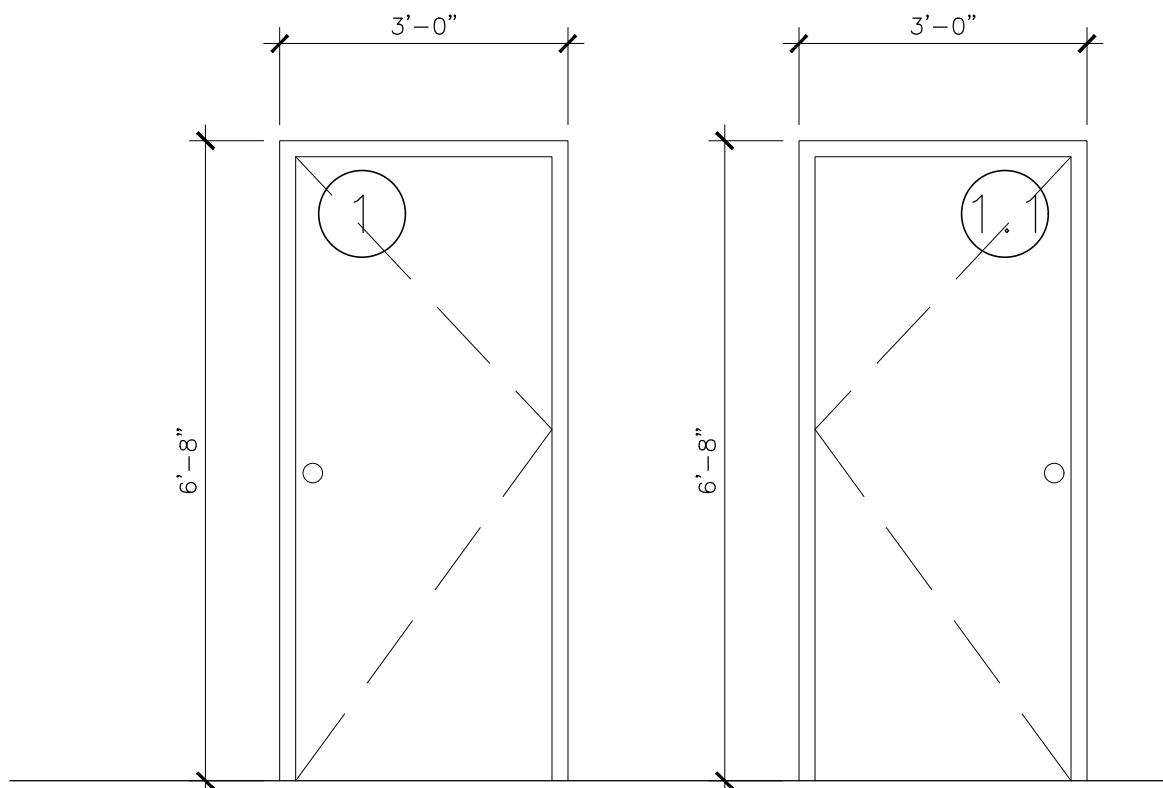

SCHEDULE DOOR

SCALE: 1/2" = 1"

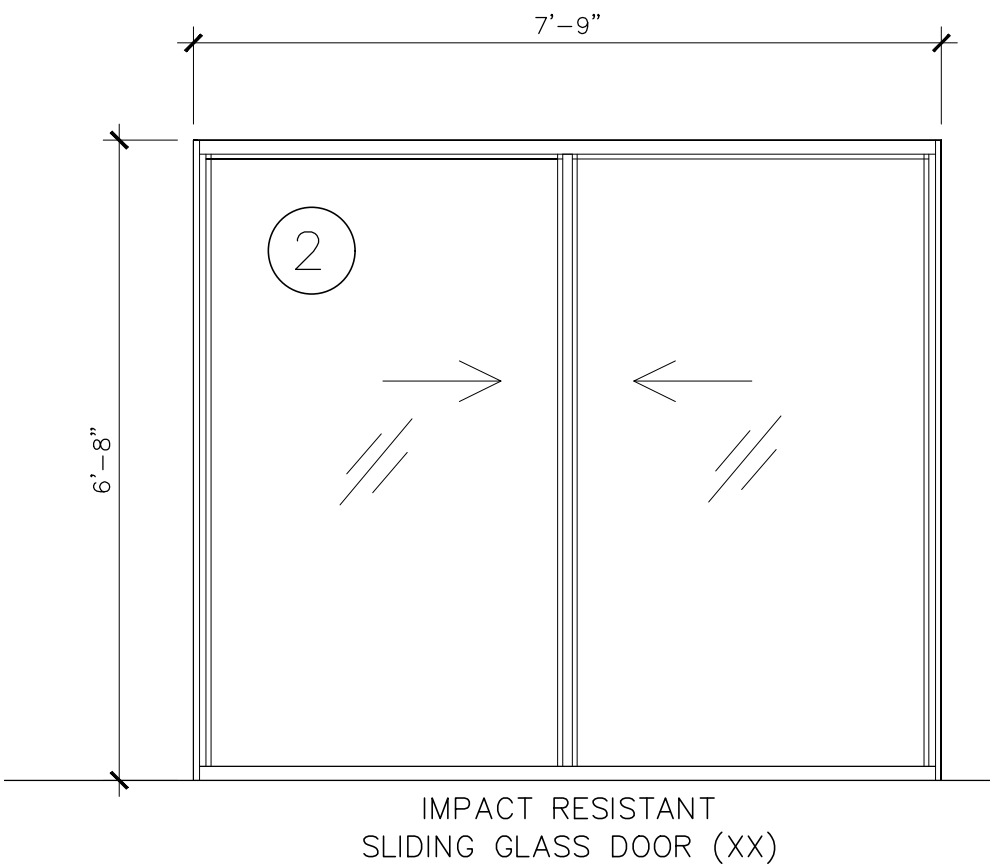

SCHEDULE DOOR

SCALE: 1/2" = 1"

Revisions

02.01.19 1ST ISSUE

08.27.19CITY COMM

10.29.19 CITY COMM

PROPOSED NEW BLDG#1 (6 UNIT APT COMPLEX)

THE VILLAGES AT MIAMI GARDENS

3400 NW 191 ST.
MIAMI GARDENS, FL. 33056-2936

JCD ARCHITECT, Inc.

JUAN C. DAVID R.A. #0015344

Design & Development

LEED ACCREDITED PROFESSIONAL

Architecture Interiors Planning Construction

1385 Coral Way, Suite 404 • Miami, Florida 33145 • Phone: (305) 285-4343 • Fax: (305) 285-4330

Job No.

Date

Scale SHOWN

Seal

AA-26001560

Sheet No.

A-600