



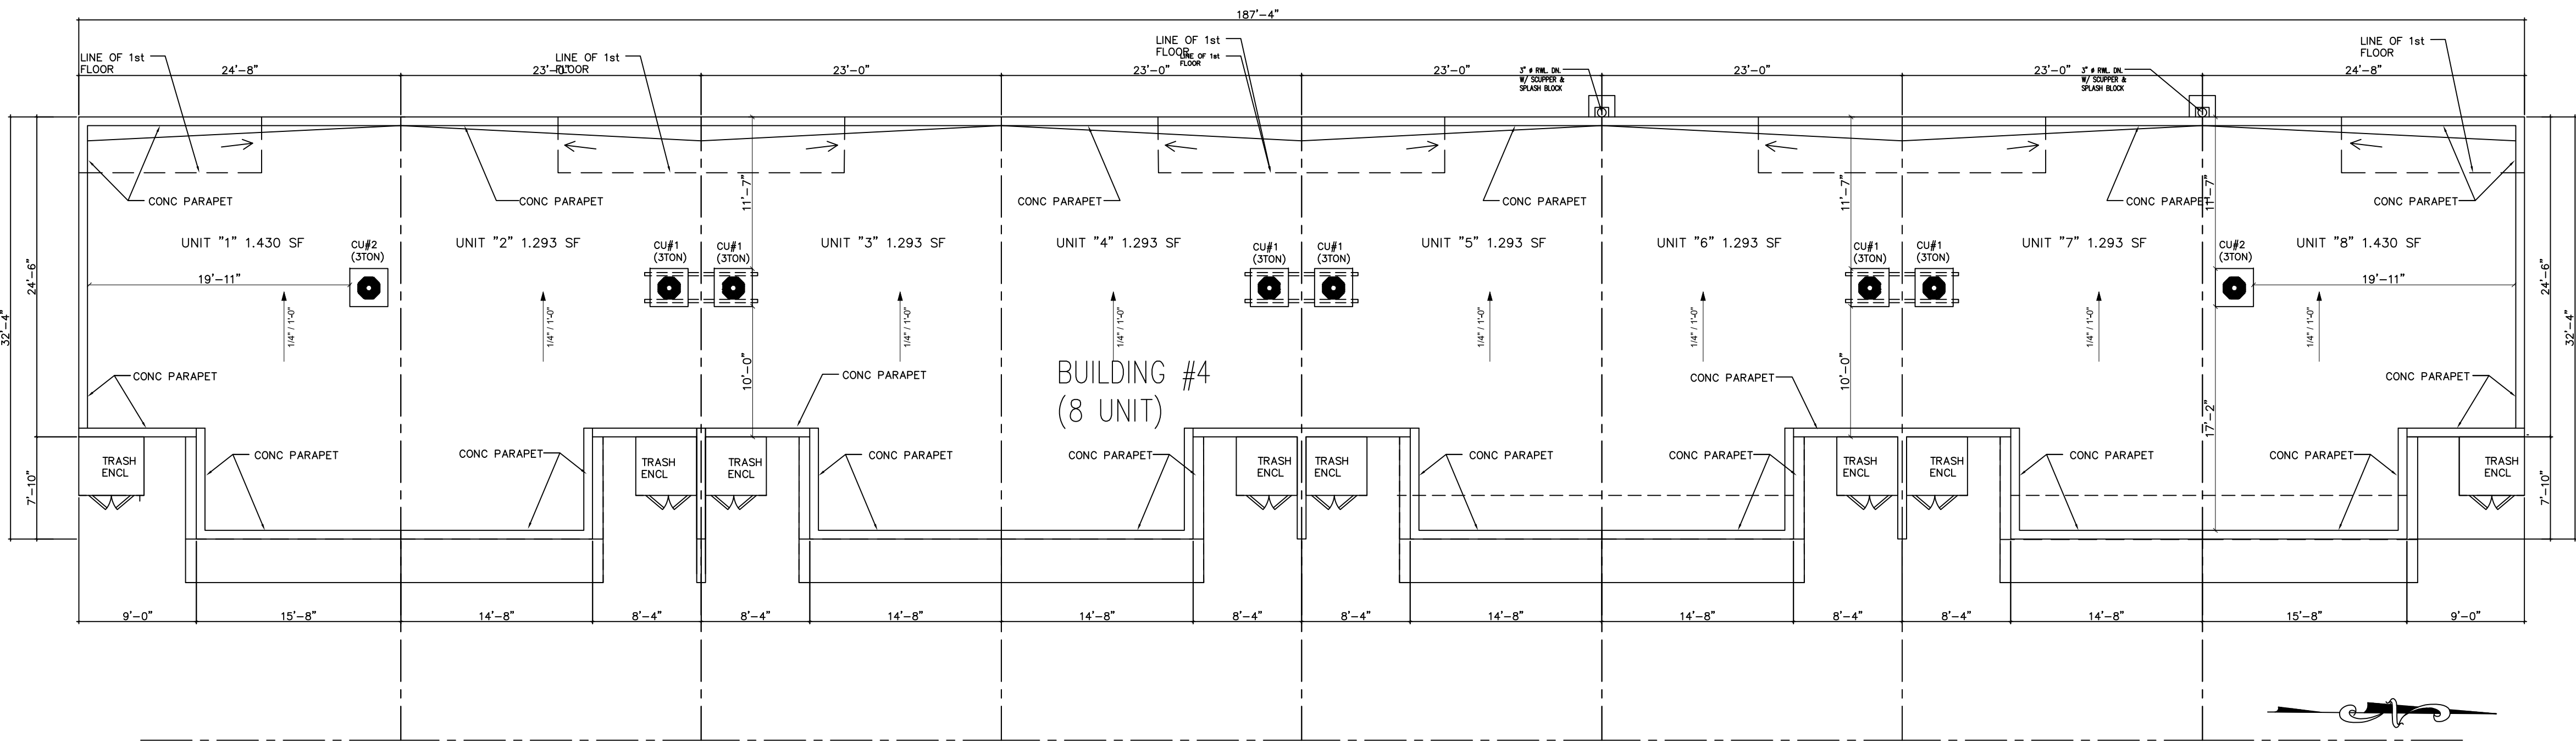


ROOF PLAN - 8 UNIT BLDG #4
SCALE: 1/8" = 1"

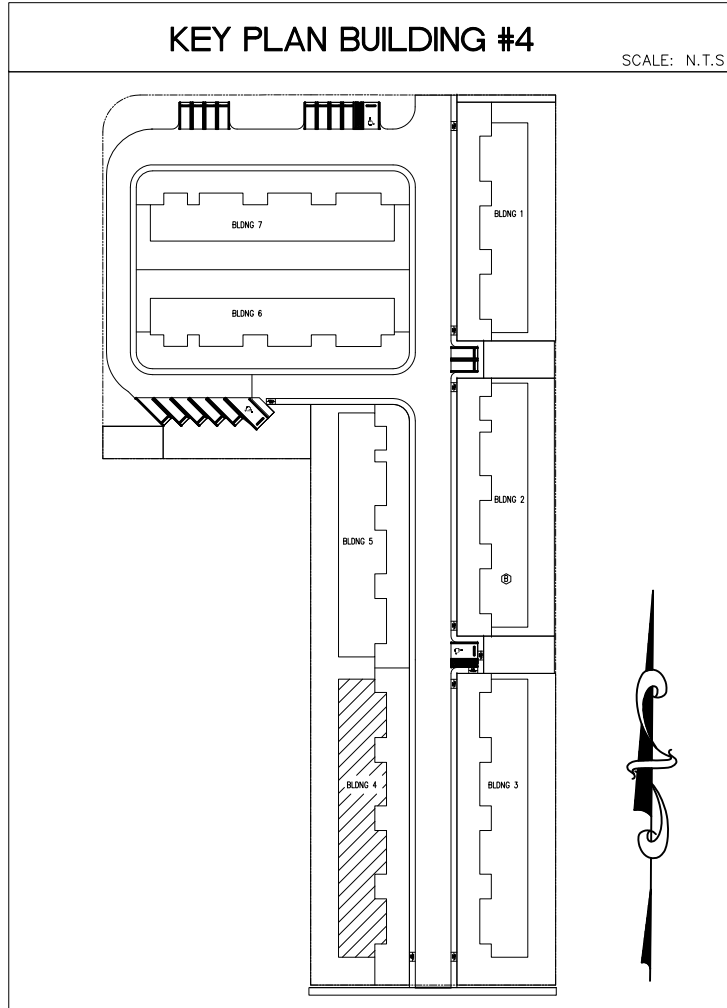

Revisions
02.01.19 1ST ISSUE

PROPOSED NEW BLDG#4 (8 UNIT APT COMPLEX)
THE VILLAGES AT MIAMI GARDENS
3400 NW 191 ST.
MIAMI GARDENS, FL. 33056-2936

JCD ARCHITECT, Inc.
JUAN C. DAVID R.A. #0015344
Design & Development
LEED ACCREDITED PROFESSIONAL
Architecture Interiors Planning Construction
1385 Coral Way, Suite 404 Miami, Florida 33145 Phone: (305) 285-4343 Fax: (305) 285-4330

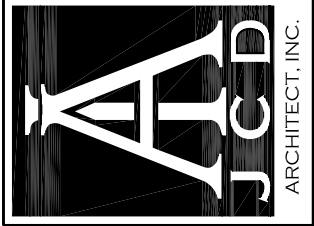

Job No.
Date
Scale SHOWN

Seal
AA-26001560
Sheet No.
A-102.1

Designs are subject to modification or change as required by actual measurements, standard industry practices in light of existing structural and other conditions, applicable bldg. codes, and the like. These plans are and shall remain the property of McDavid and shall not be sold or reproduced without its prior written consent. McDavid shall be notified of any changes req'd by actual measurements, etc. as stressed prior to submission of any phase for bid or construction.