



Schedule					
Symbol	Label	QTY	Catalog Number	Number Lamps	Lumens per Lamp
○	A	12	DLSS6-3012-120x4x4WH	1	1200/49
				Lamp	24 white LEDs
				Description	Circular white aluminum housing with clear inner lens and frosted outer lens
				LLF	1
				Wattage	17.539

Statistics					
Description	Symbol	Avg	Max	Min	Max/Min
Calc Zone #1	+	16.2 fc	19.5 fc	13.4 fc	1.5:1
Calc Zone #1(Copy)	+	16.2 fc	19.5 fc	13.4 fc	1.5:1
Calc Zone #1(Copy)	+	16.2 fc	19.5 fc	13.4 fc	1.5:1
Calc Zone #1(Copy)	+	16.2 fc	19.5 fc	13.4 fc	1.5:1
Calc Zone #1(Copy)	+	16.2 fc	19.5 fc	13.4 fc	1.5:1
Calc Zone #1(Copy)	+	16.2 fc	19.5 fc	13.4 fc	1.5:1


1. Please Contact: Giovanni A. Perez at Contemporary Lighting Sales
786-344-2660 or (GAP0210@GMAIL.COM)
For procurement of the specified lighting equipment.

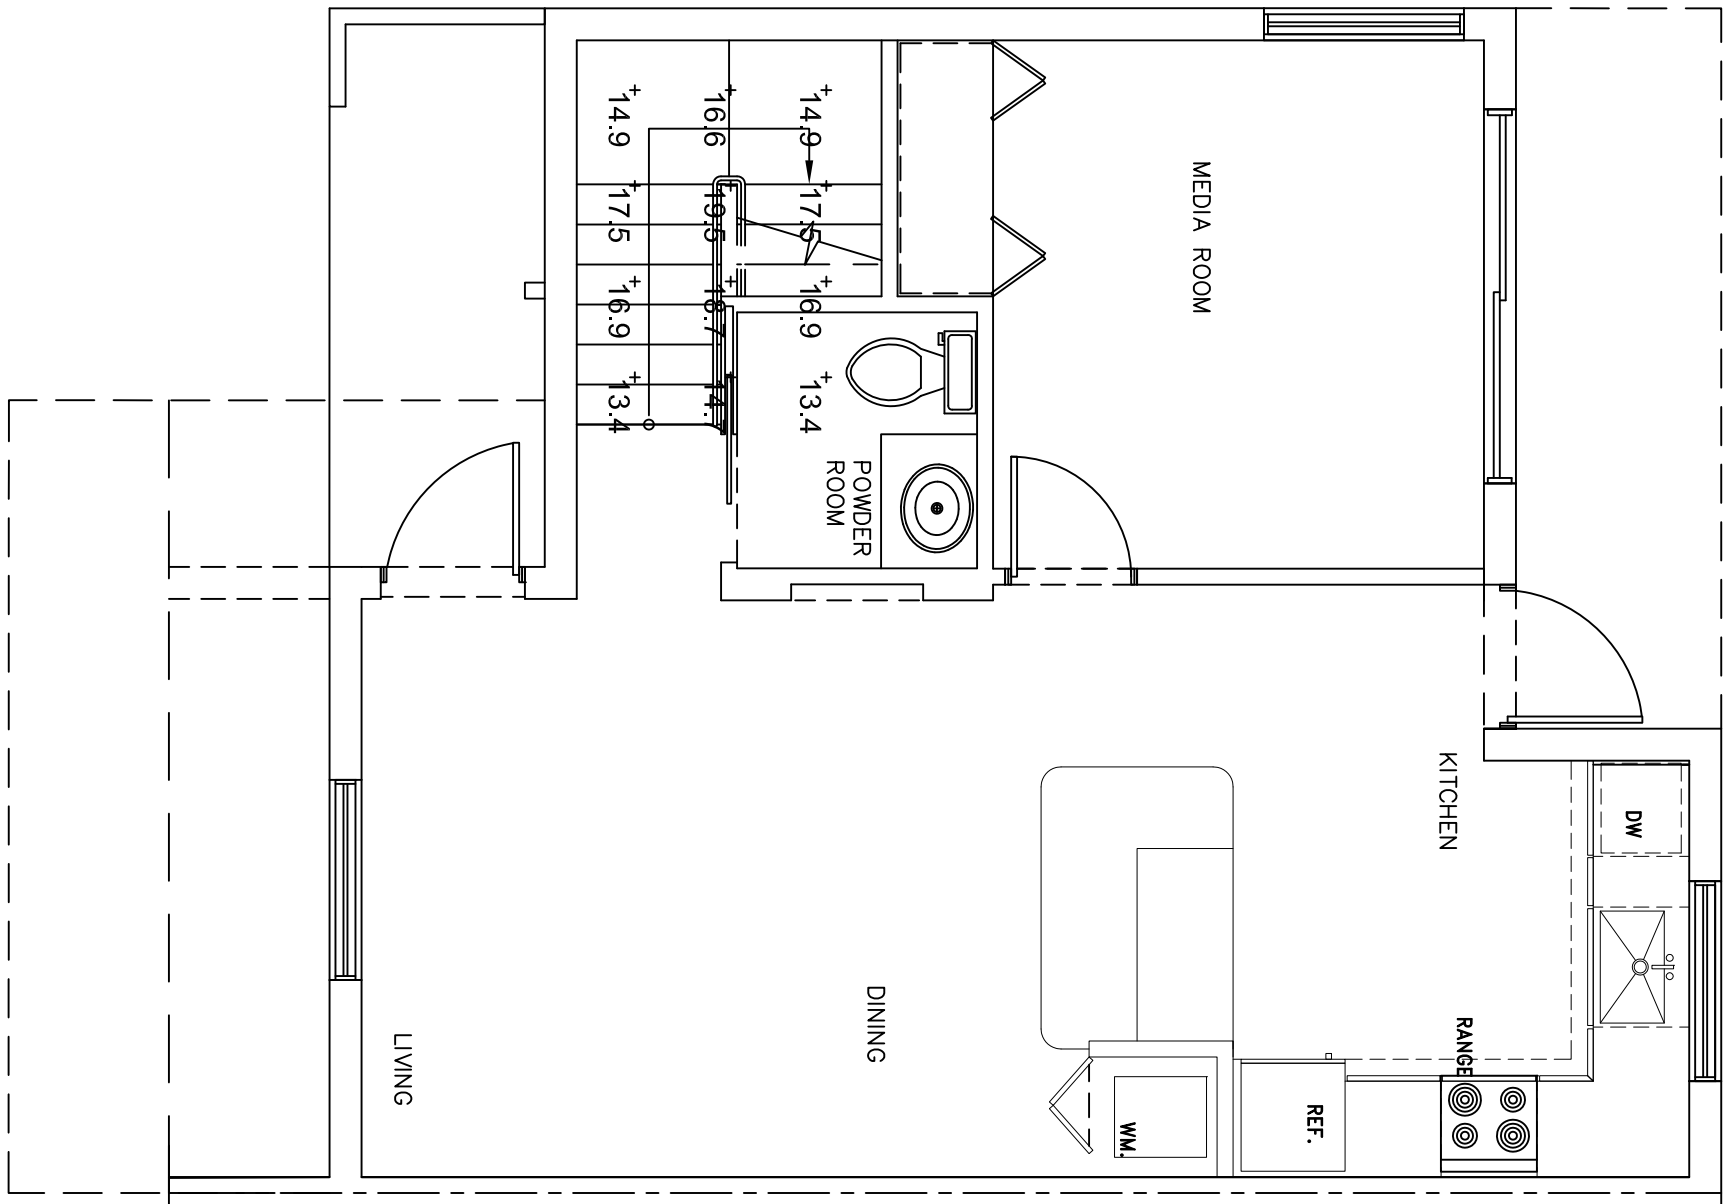


GROUND FLOOR PLAN -CORNER
TYP (UNITS)

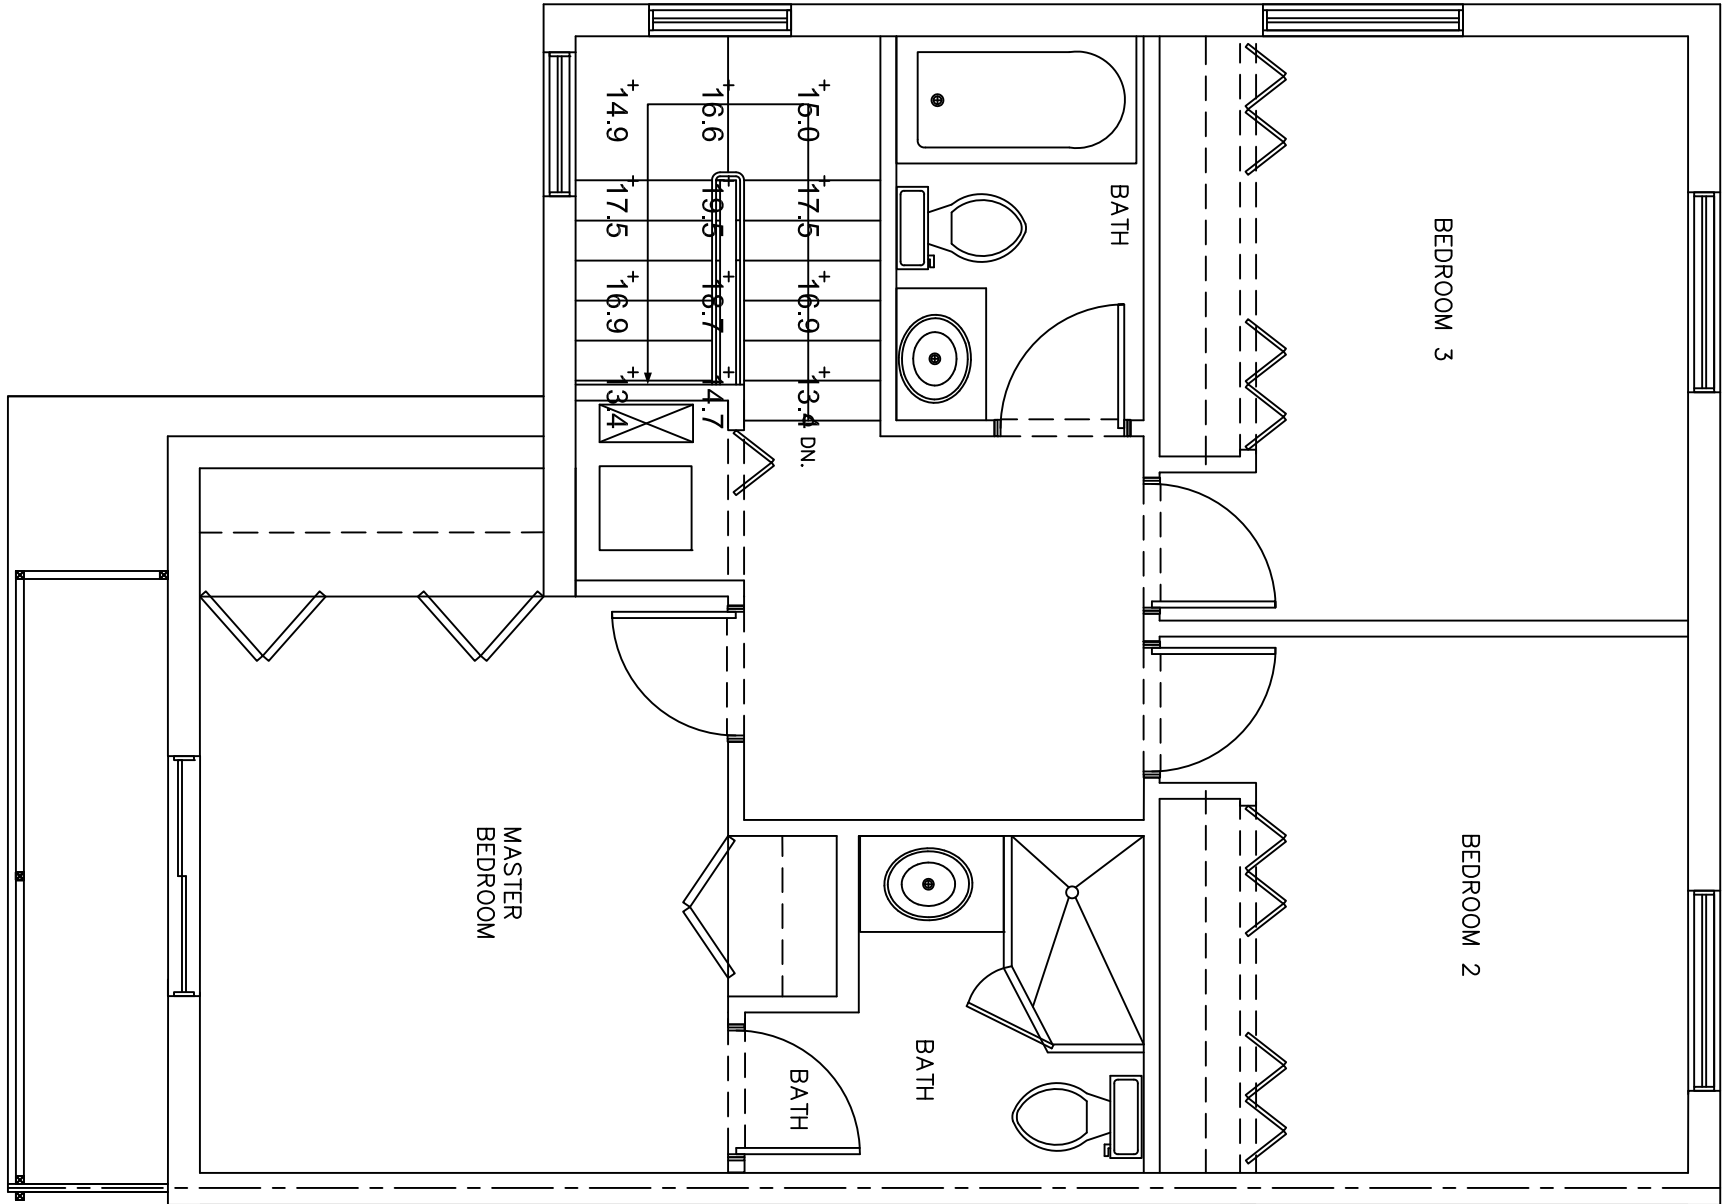

SECOND FLOOR PLAN -CORNER
TYP (UNITS)

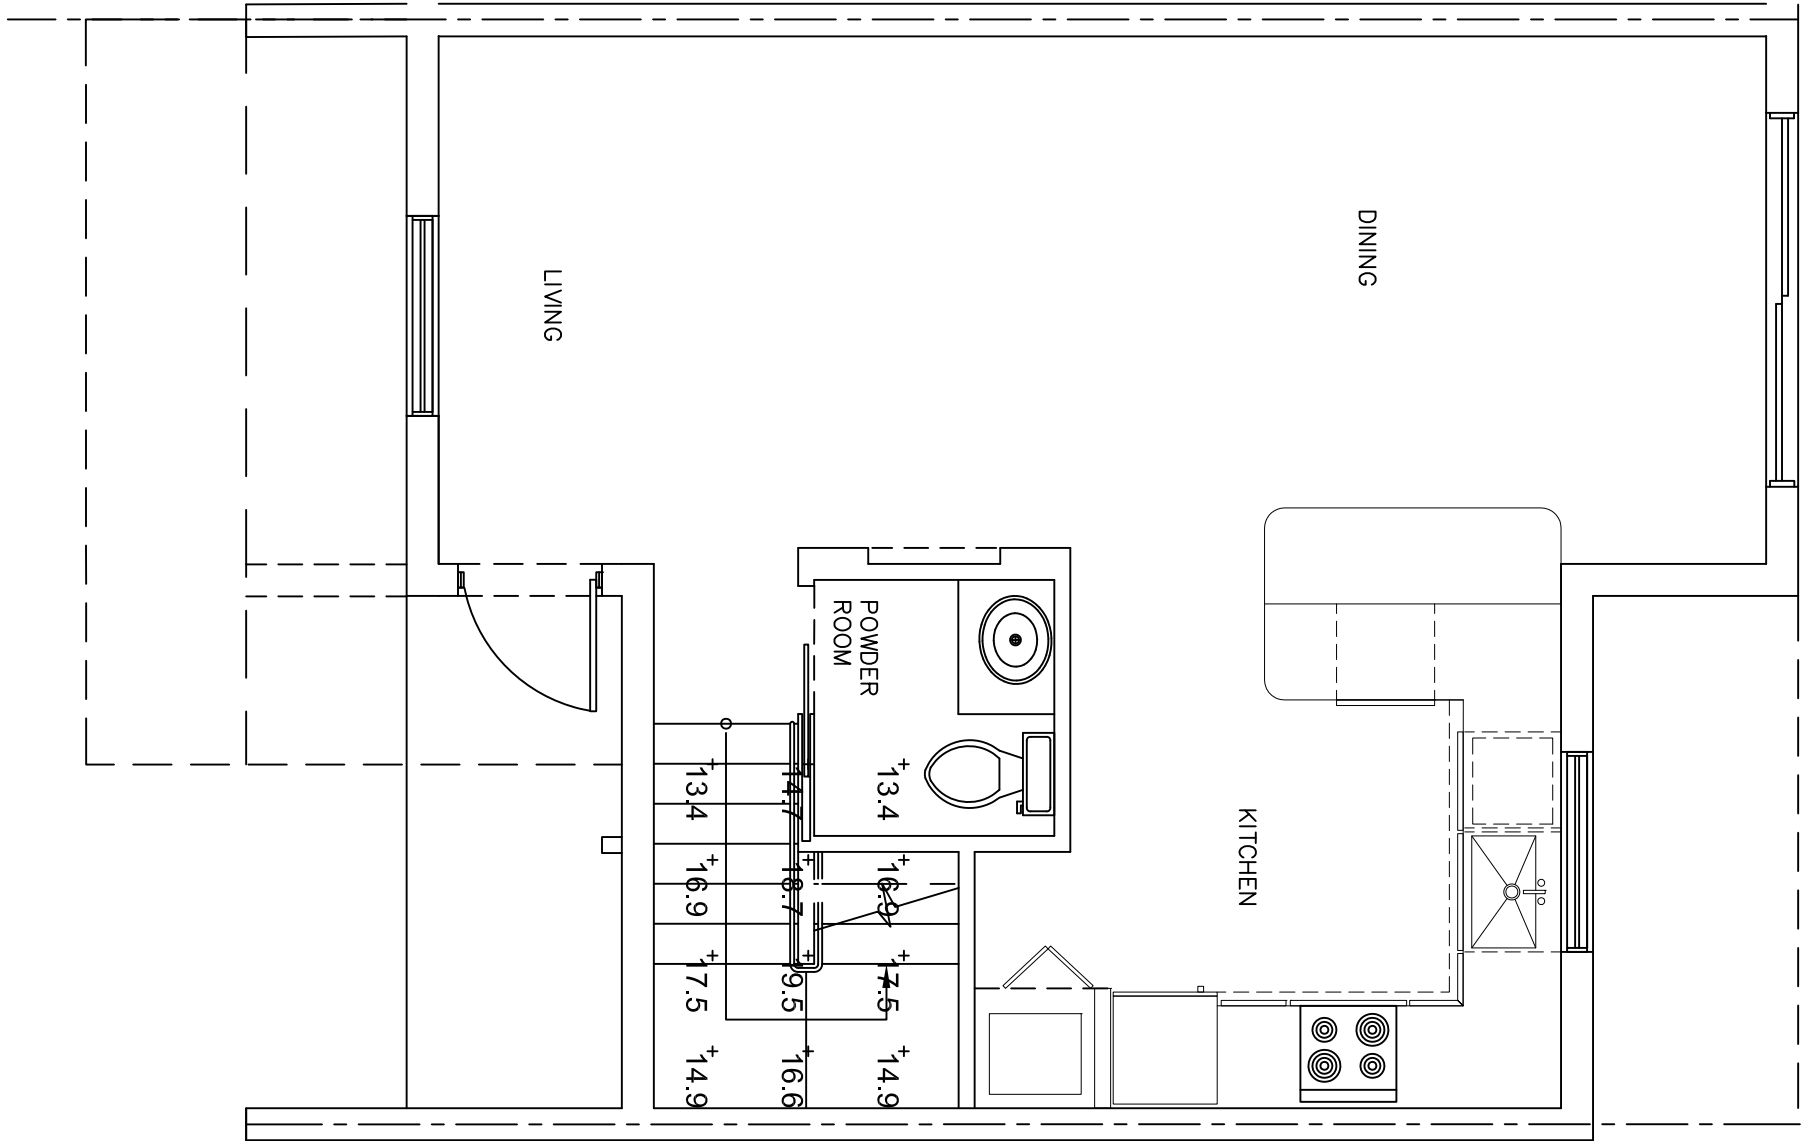

GROUND FLOOR PLAN -CORNER
TYP (UNITS)

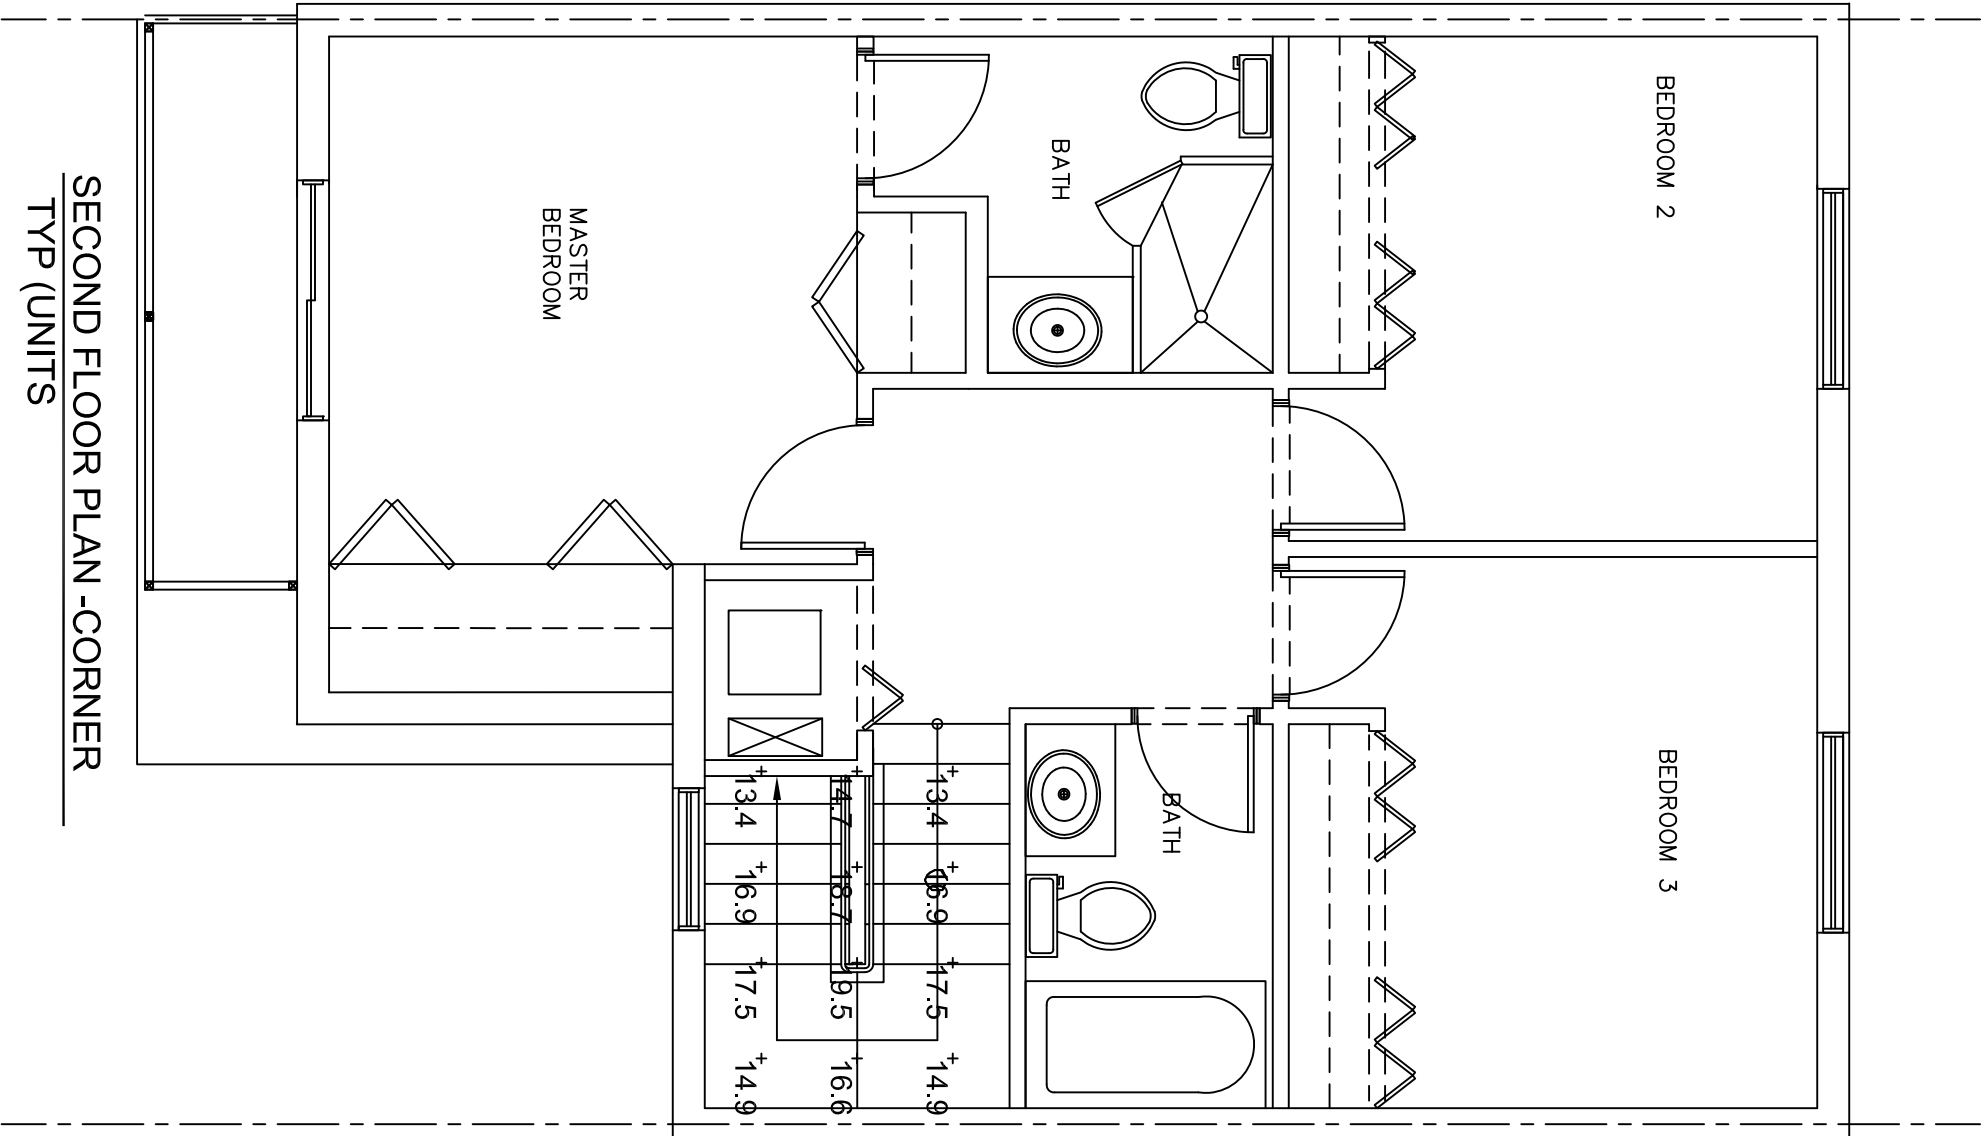

SECOND FLOOR PLAN -CORNER
TYP (UNITS)

PHOTOMETRIC FLOOR PLAN

SCALE: 1/4"= 1'-0"


Revisions

08.23.19 1ST ISSUE

△
△
△
△
△

PROPOSED NEW BLDG#4 (8 UNIT APT COMPLEX)
THE VILLAGES AT MIAMI GARDENS
3400 NW 191st STREET
MIAMI GARDENS, FL. 33056-2936

JCD ARCHITECT, Inc.
JUAN C. DAVID R.A. # 0015344
Design & Development
LEED ACCREDITED PROFESSIONAL
Architecture Interiors Planning Construction
1385 Coral Way, Suite 404 Miami, Florida 33145 Phone: (305) 285-4343 Fax: (305) 285-4330

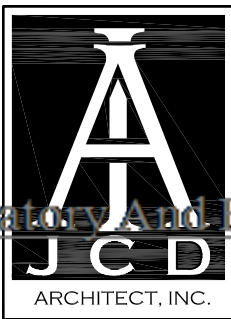

Job No.
Date
Scale
Sheet No.

Seal
AA-2600056
E-2

Miami Dade County Department of Regulatory and Economic Resources - Public Copy
3419015742
1/1/14/2019 12:23:22 PM
E-2.1.09252019.pdf

Designs are subject to modification or change as required by actual measurements, standard industry practices in light of existing structural and other conditions, applicable building codes, and the like. These plans are and shall remain the property of Mr-David and shall not be sold or reproduced without its prior written consent. Mr-David shall be notified of any changes requested by actual measurements, etc. as obtained prior to submission of any plans for bid or construction.