



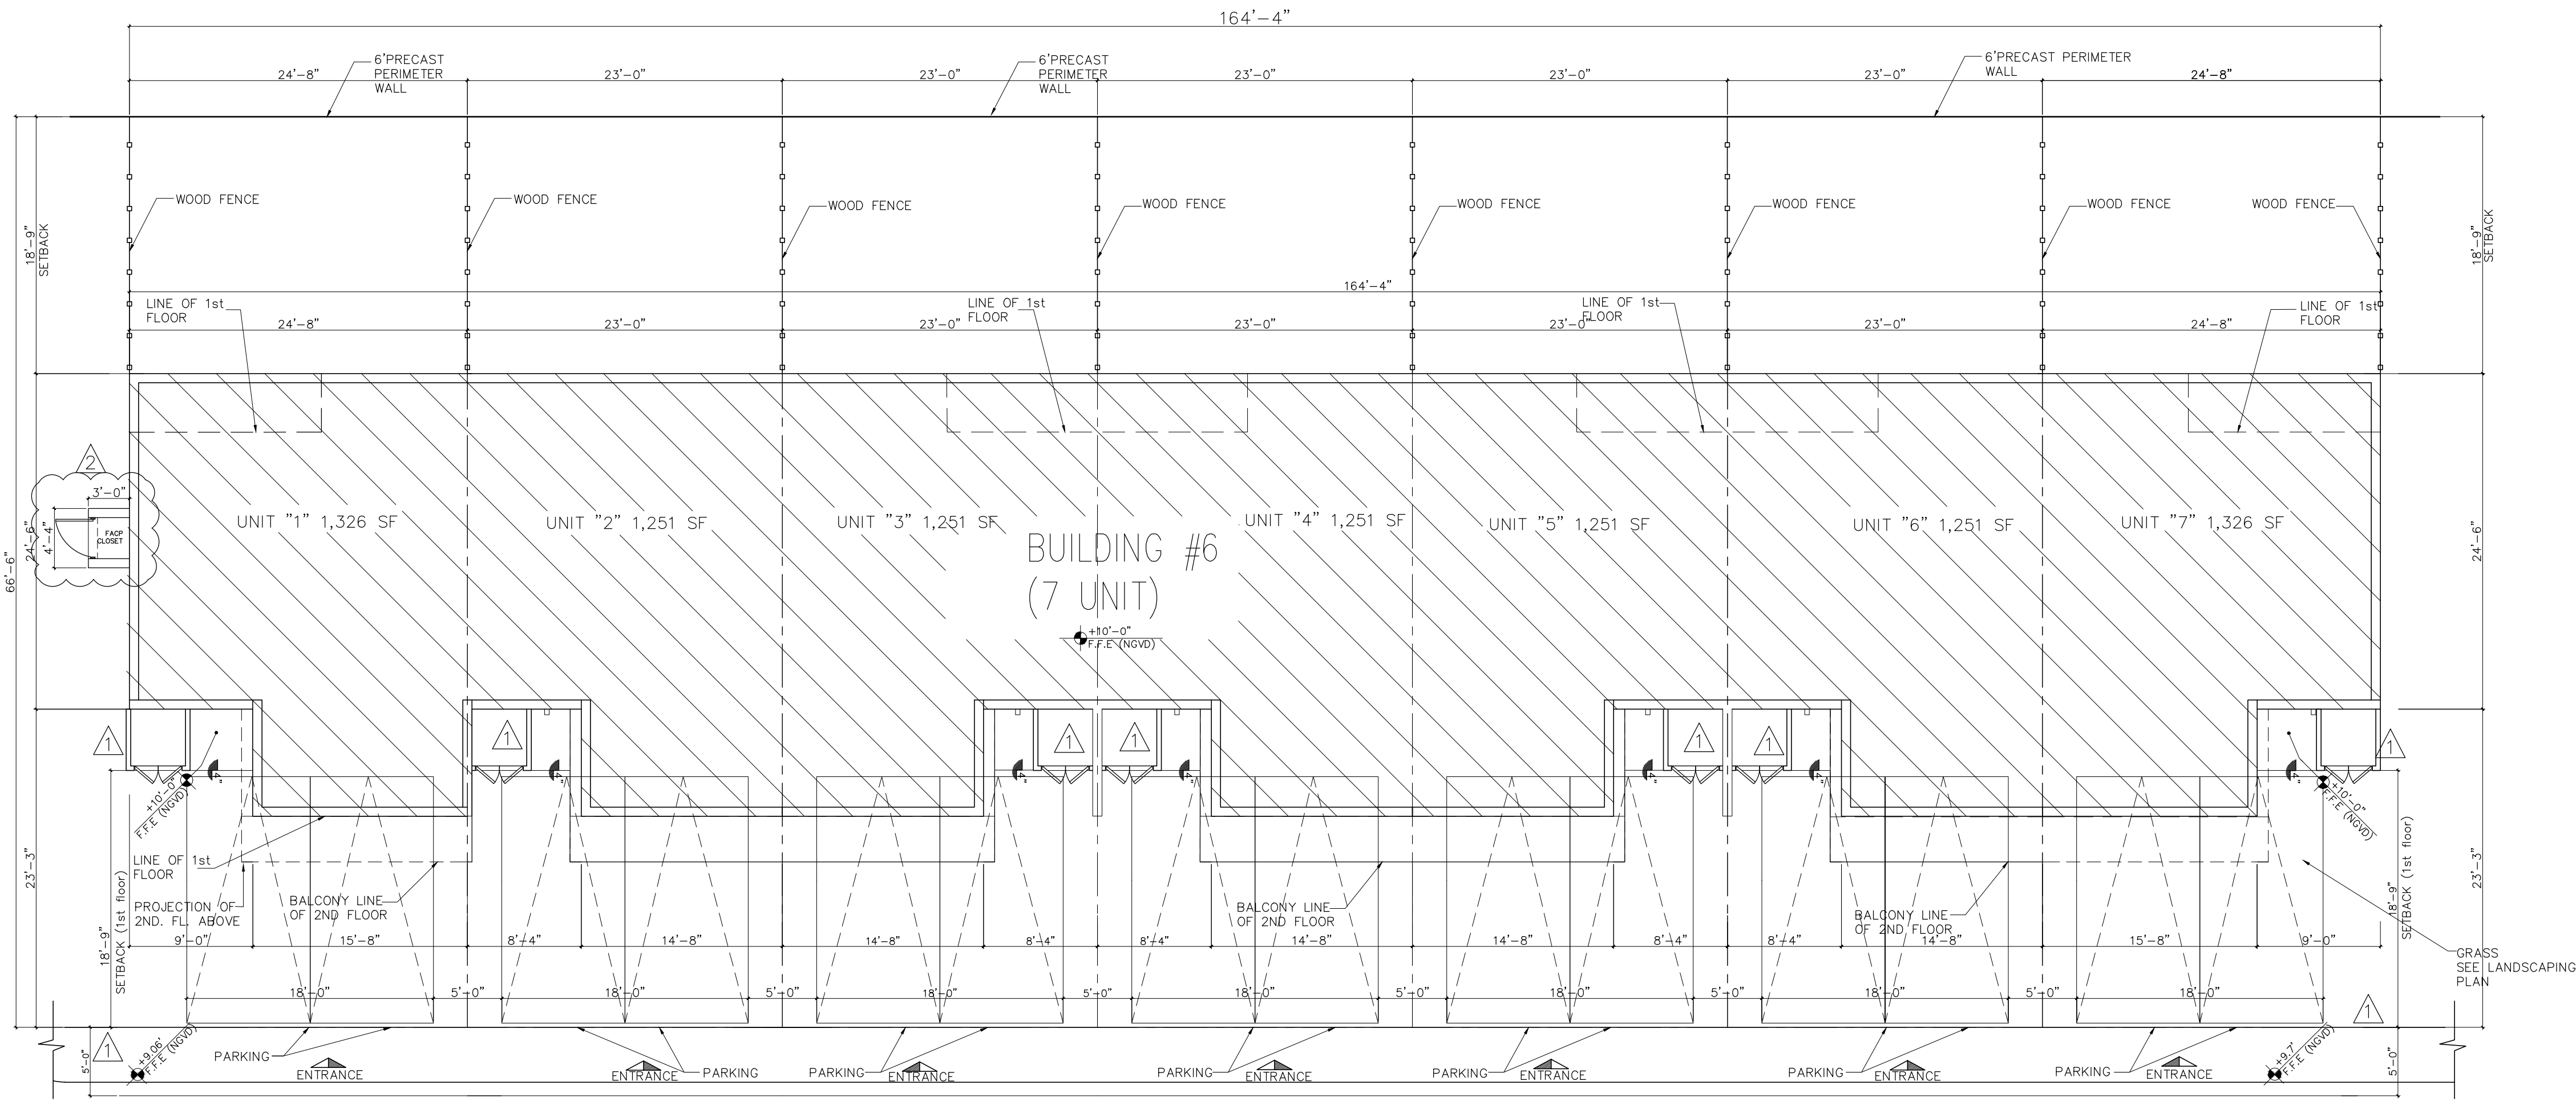

SITE PLAN - TYP 7 UNIT BLDG #6

SCALE: 1/8" = 1'


UNIT BREAKDOWN FOR ADDRESS REQUEST		
BUILDING #6 (7 UNIT)		
UNIT#	MODEL	Sq Ft
1	3BED + MEDIA RM/2-1/2 BATH	1,326
2	3BED / 2-1/2 BATH	1,251
3	3BED / 2-1/2 BATH	1,251
4	3BED / 2-1/2 BATH	1,251
5	3BED / 2-1/2 BATH	1,251
6	3BED / 2-1/2 BATH	1,251
7	3BED + MEDIA RM/2-1/2 BATH	1,326
TOTAL BUILDING #1 SqFt		8,907

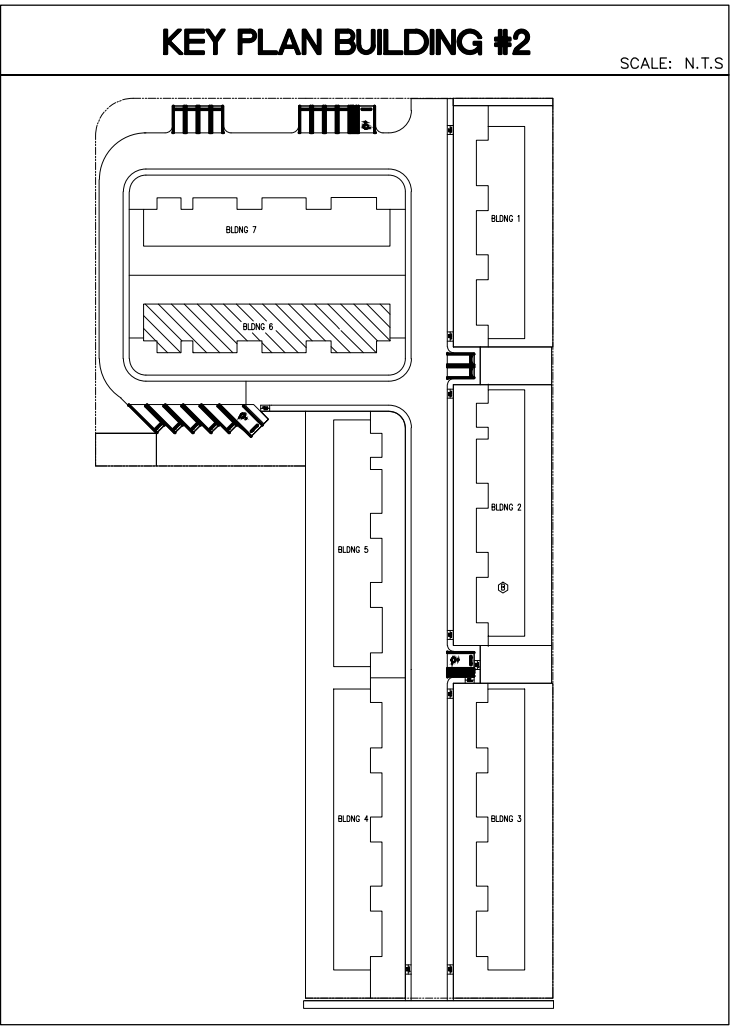

Revisions	
02.01.19 1ST ISSUE	
08.27.19 CITY COMM	
10.29.19 CITY COMM	

PROPOSED NEW BLDG #6 (7 UNITS)
THE VILLAGES AT MIAMI GARDENS
3400 NW 191 ST.
MIAMI GARDENS, FL 33056-2936

JCD ARCHITECT, Inc.
JUAN C. DAVID R.A. #0015344
Design & Development
LEED ACCREDITED PROFESSIONAL
Architecture Interiors Planning Construction
1385 Coral Way, Suite 404 Miami, Florida 33145 Phone: (305) 285-4343 Fax: (305) 285-4330

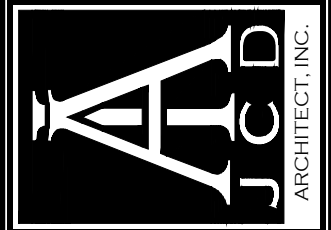

Job No.
Date
Scale SHOWN

Seal
AA-26001560
Sheet No.
A-102