



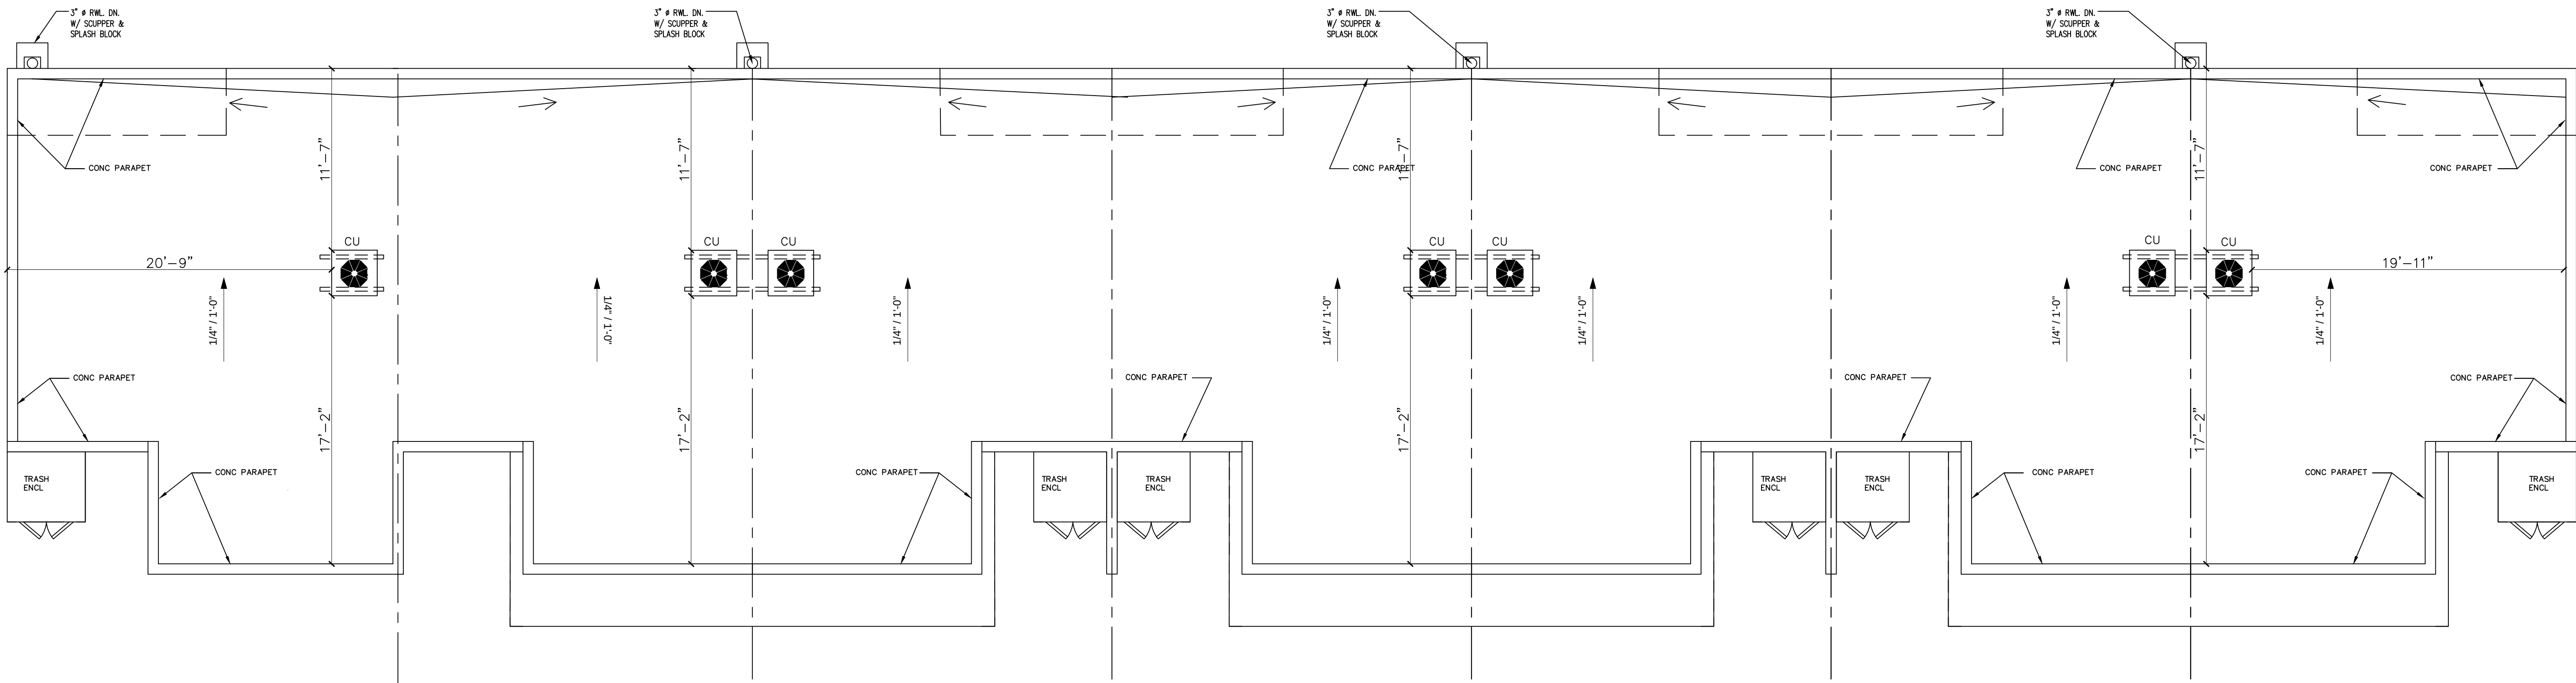

ROOF PLAN - 7 UNIT BLDG #6
SCALE: 3/16" = 1"

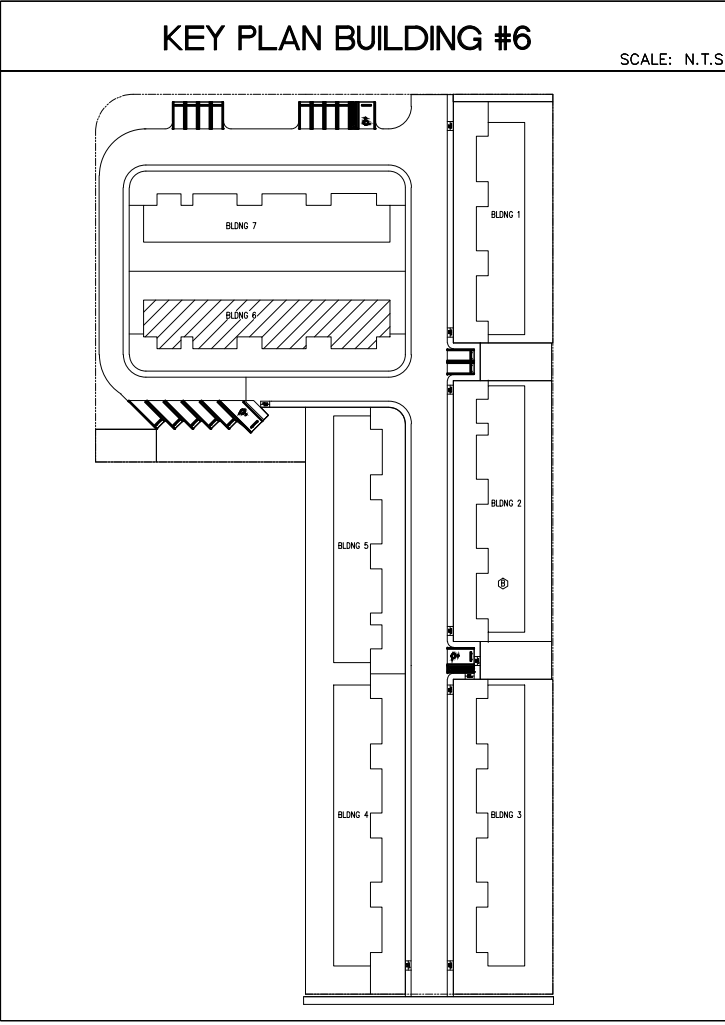

	JCD ARCHITECT, Inc. JUAN C. DAVID R.A. #0015344 Design & Development LEED ACCREDITED PROFESSIONAL	
	Architecture	Interiors
	Planning	Construction
	1385 Coral Way, Suite 404 • Miami, Florida 33145 • Phone: (305) 285-4343 • Fax: (305) 285-4330	
	Designs are subject to modification or change as required by actual measurements, standard industry practices in light of existing structural and other conditions, applicable bldg. codes, and the like. These plans are and shall remain the property of Mr. David and shall not be sold or reproduced without its prior written consent. Mr. David shall be notified of any changes req'd by actual measurements, etc. as aforesaid prior to submission of any phase for bid or construction.	
Revisions		
02.01.19 1ST ISSUE		
PROPOSED NEW BLDG # 6 (7 UNITS) THE VILLAGES AT MIAMI GARDENS 3400 NW 191 ST. MIAMI GARDENS, FL 33056-2936		
Seal	AA-26001560	
Job No.		
Date		
Scale	SHOWN	
Sheet No.	A-102.1	