



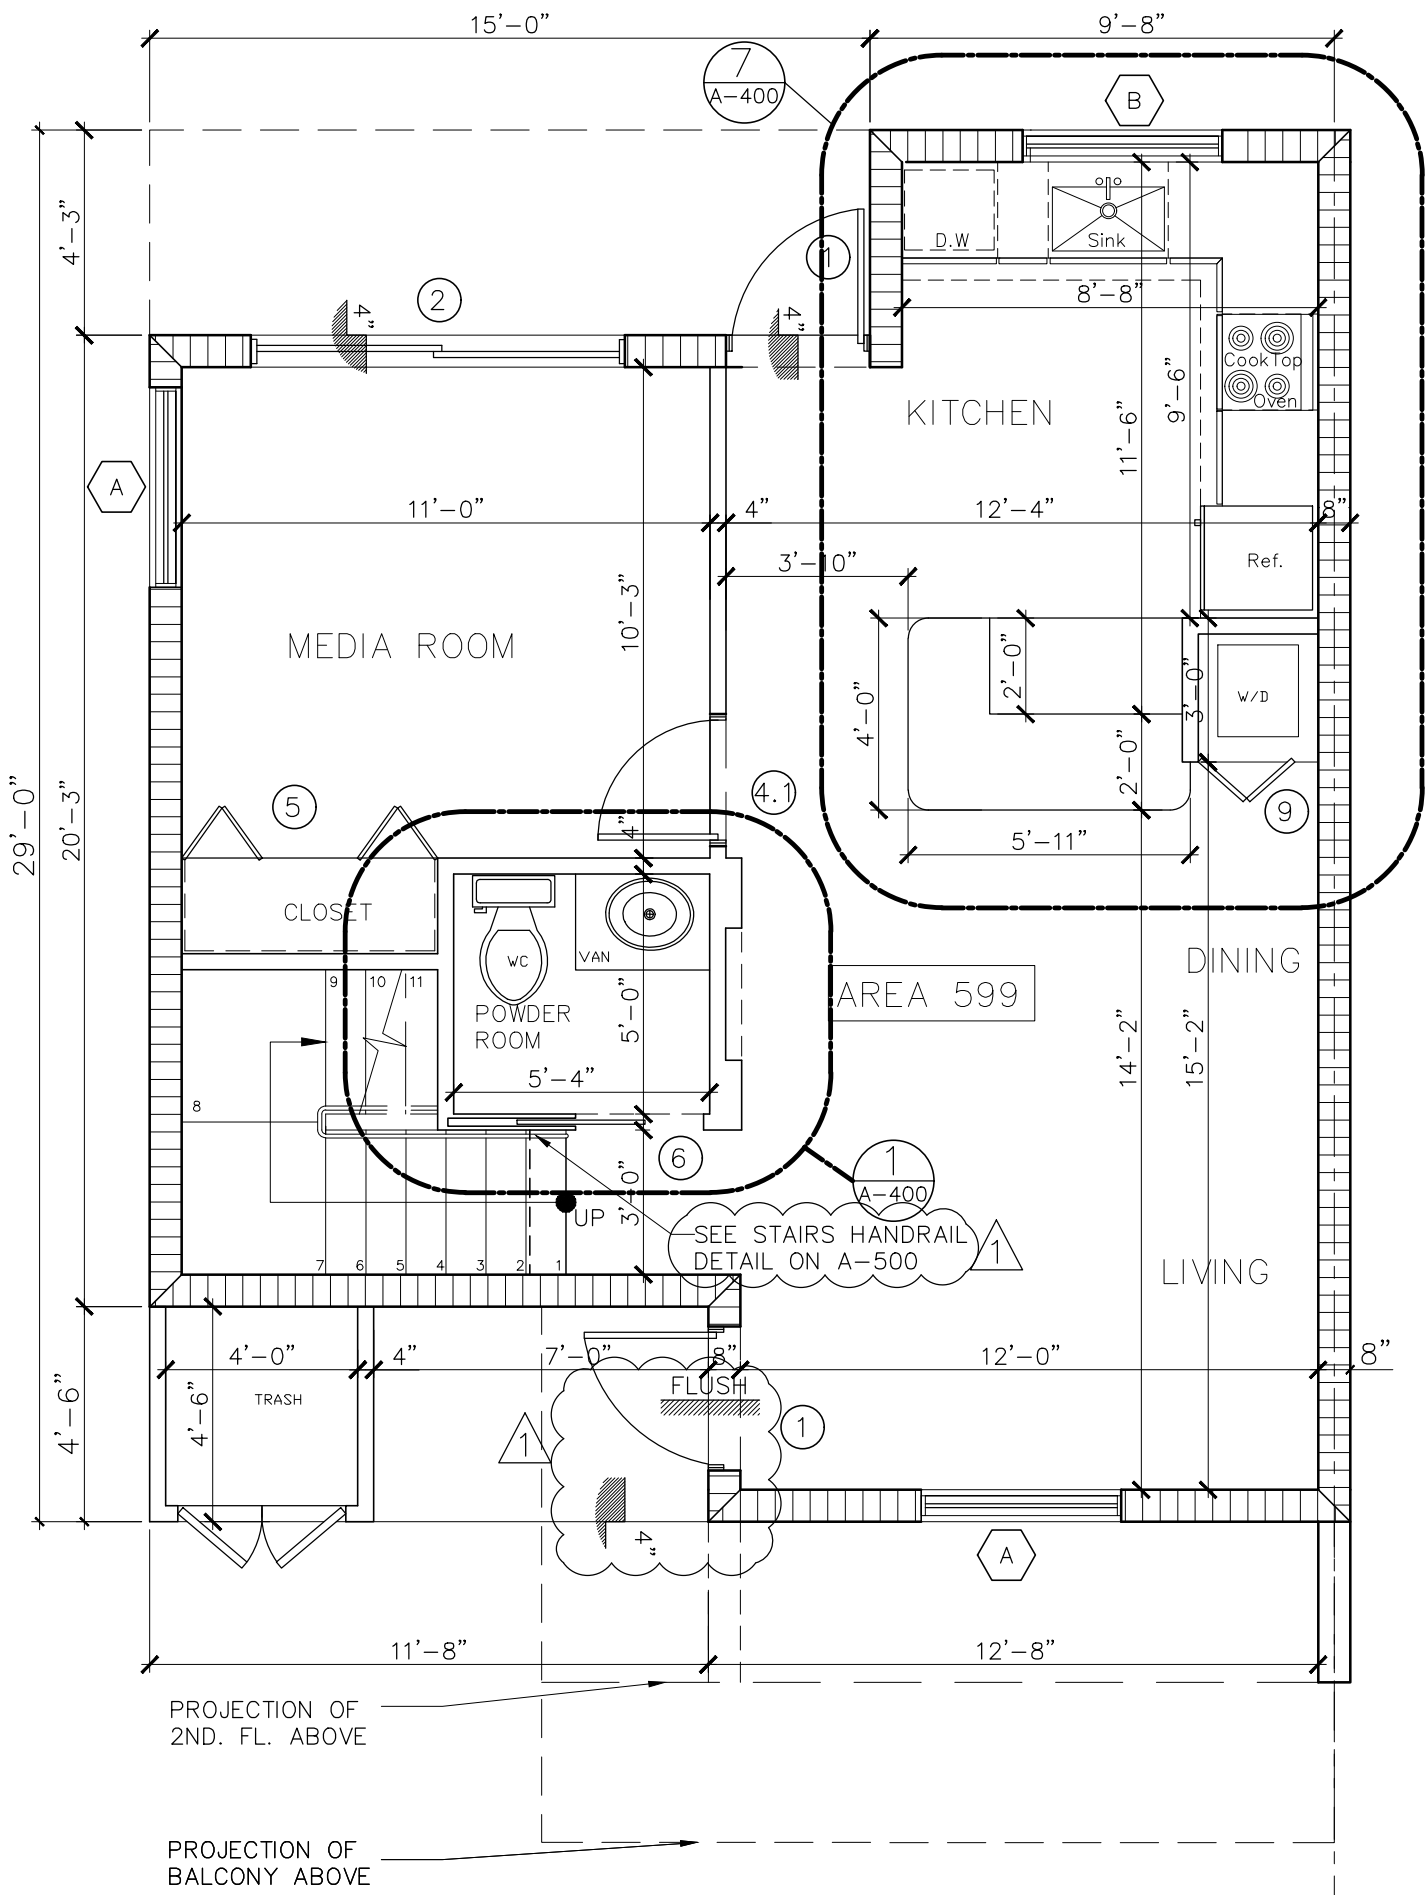


GROUND FLOOR PLAN - CORNER UNIT "71"

SCALE: 1/4" = 1"

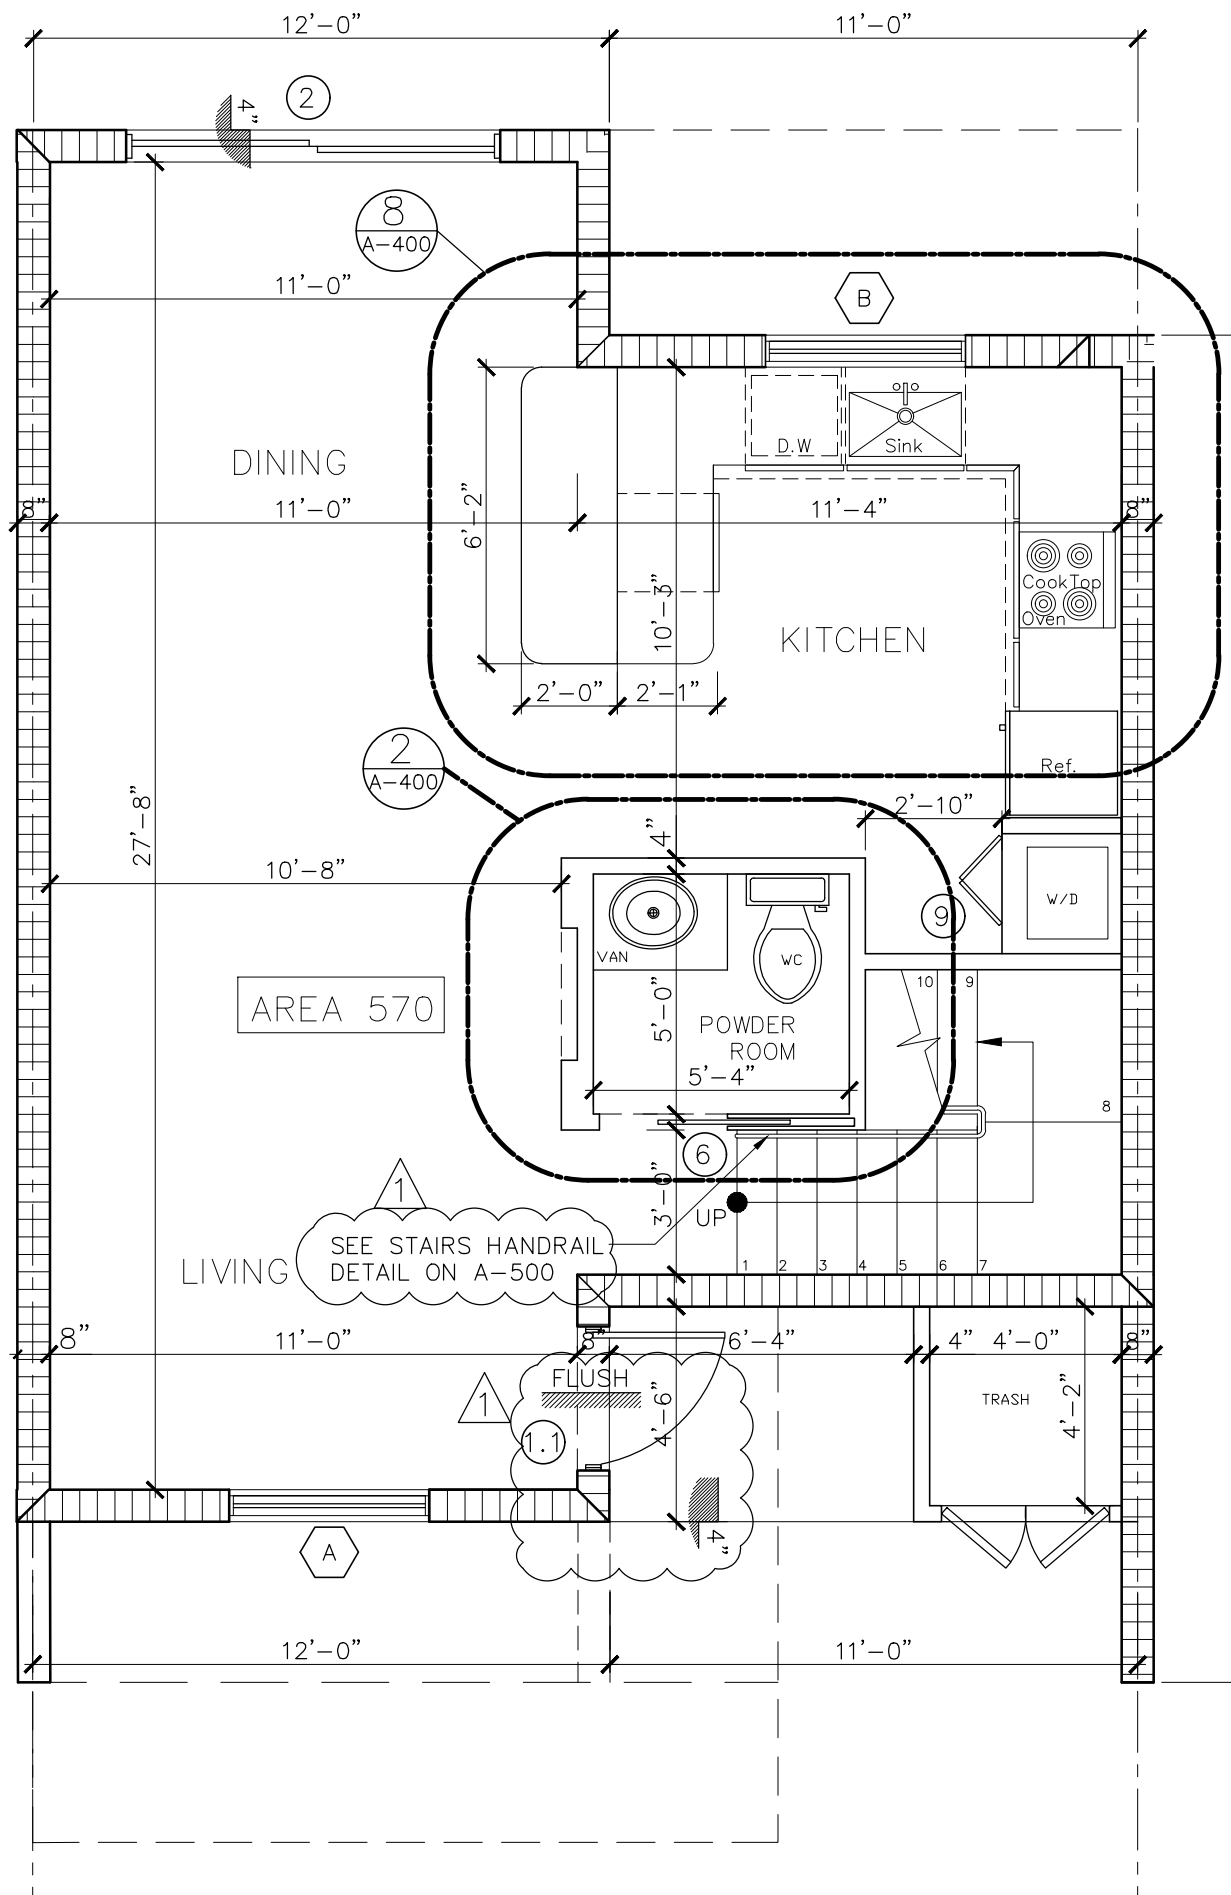


GROUND FLOOR PLAN - UNIT "3,5,"

SCALE: 1/4" = 1"

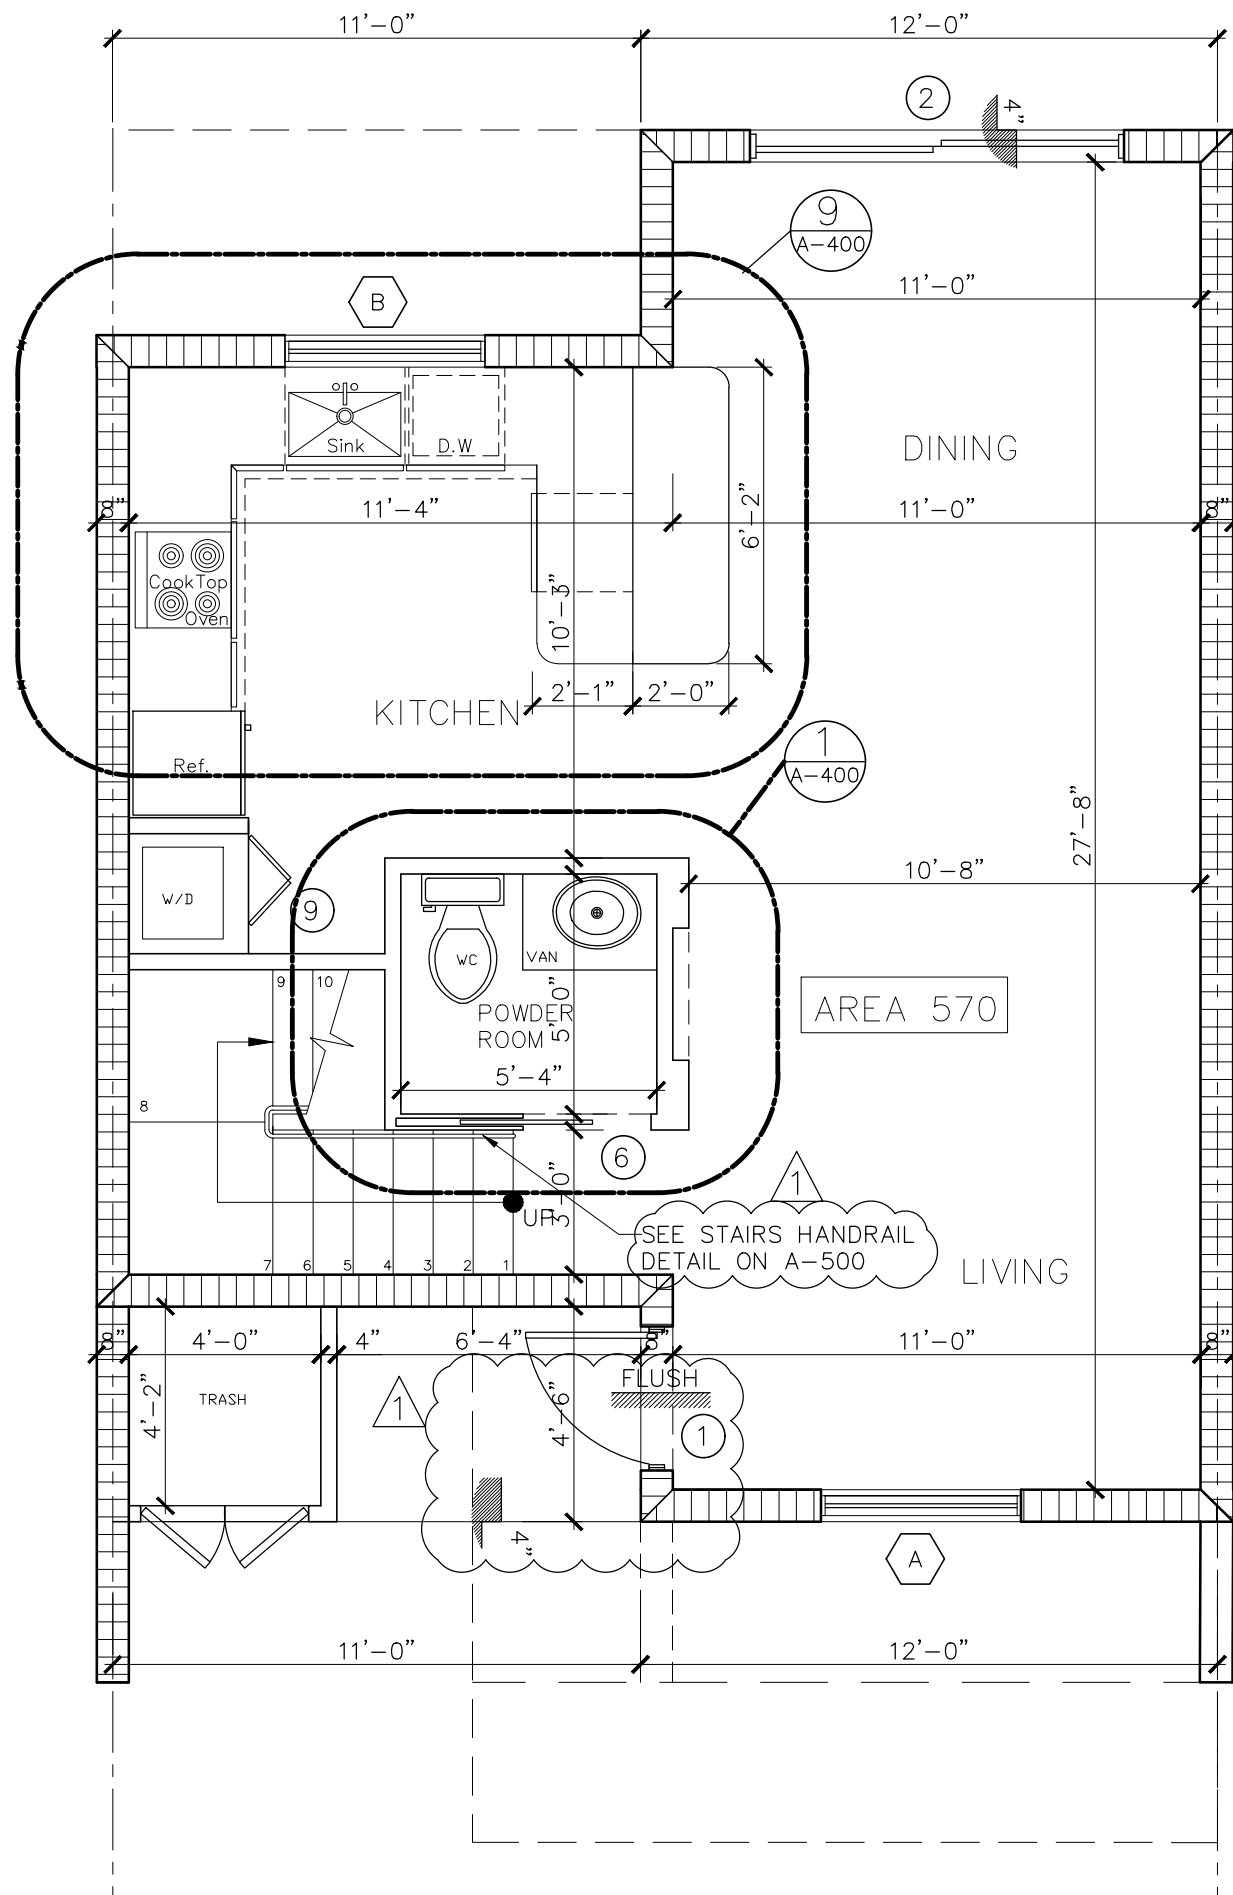


GROUND FLOOR PLAN - UNIT "2,4,6"

SCALE: 1/4" = 1"

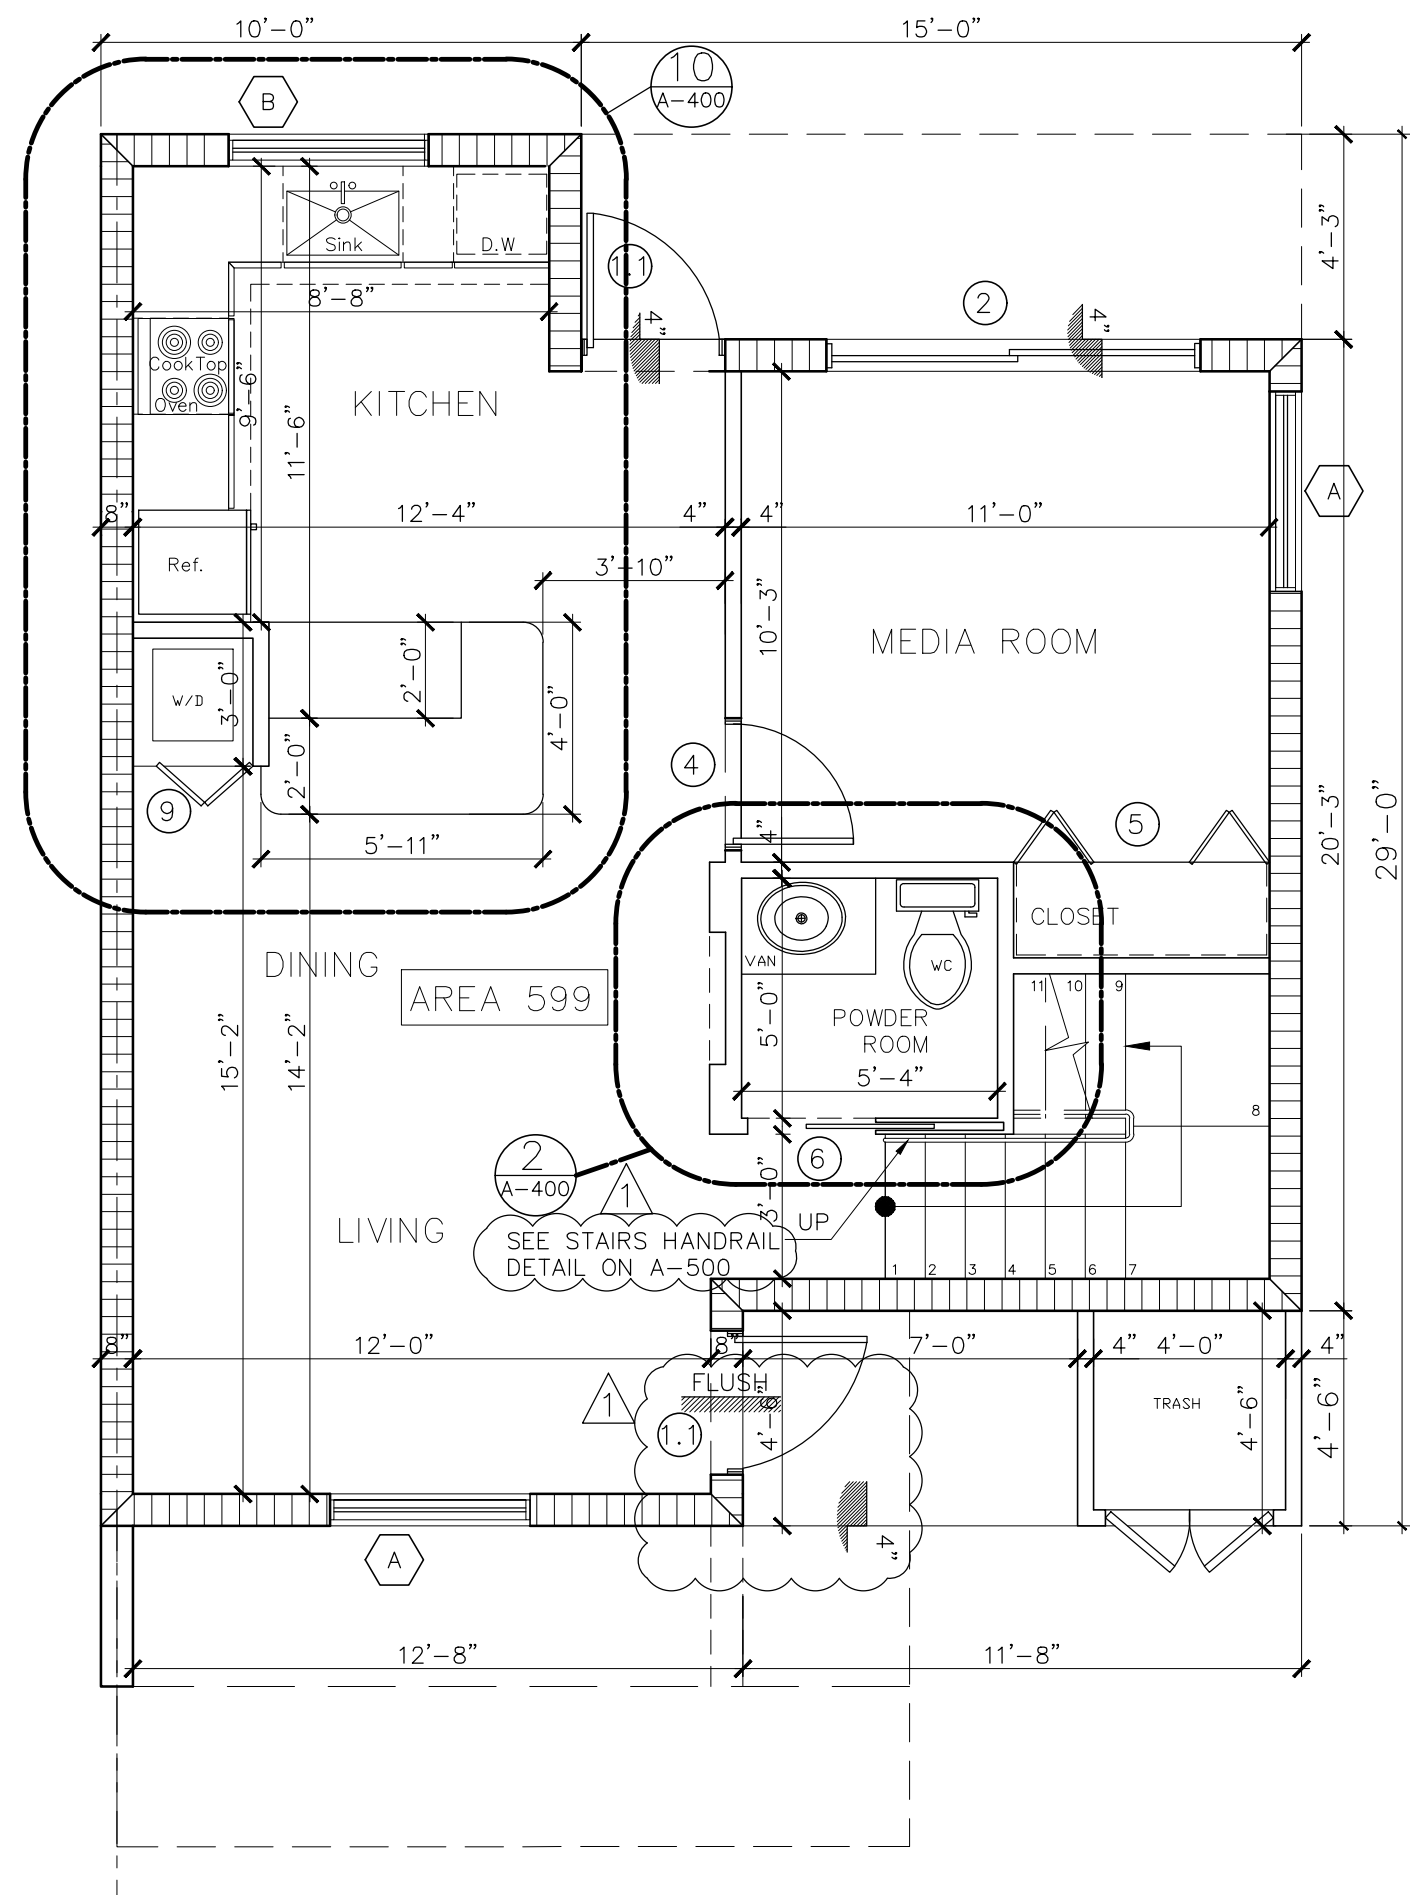


GROUND FLOOR PLAN - CORNER UNIT "7"

SCALE: 1/4" = 1"

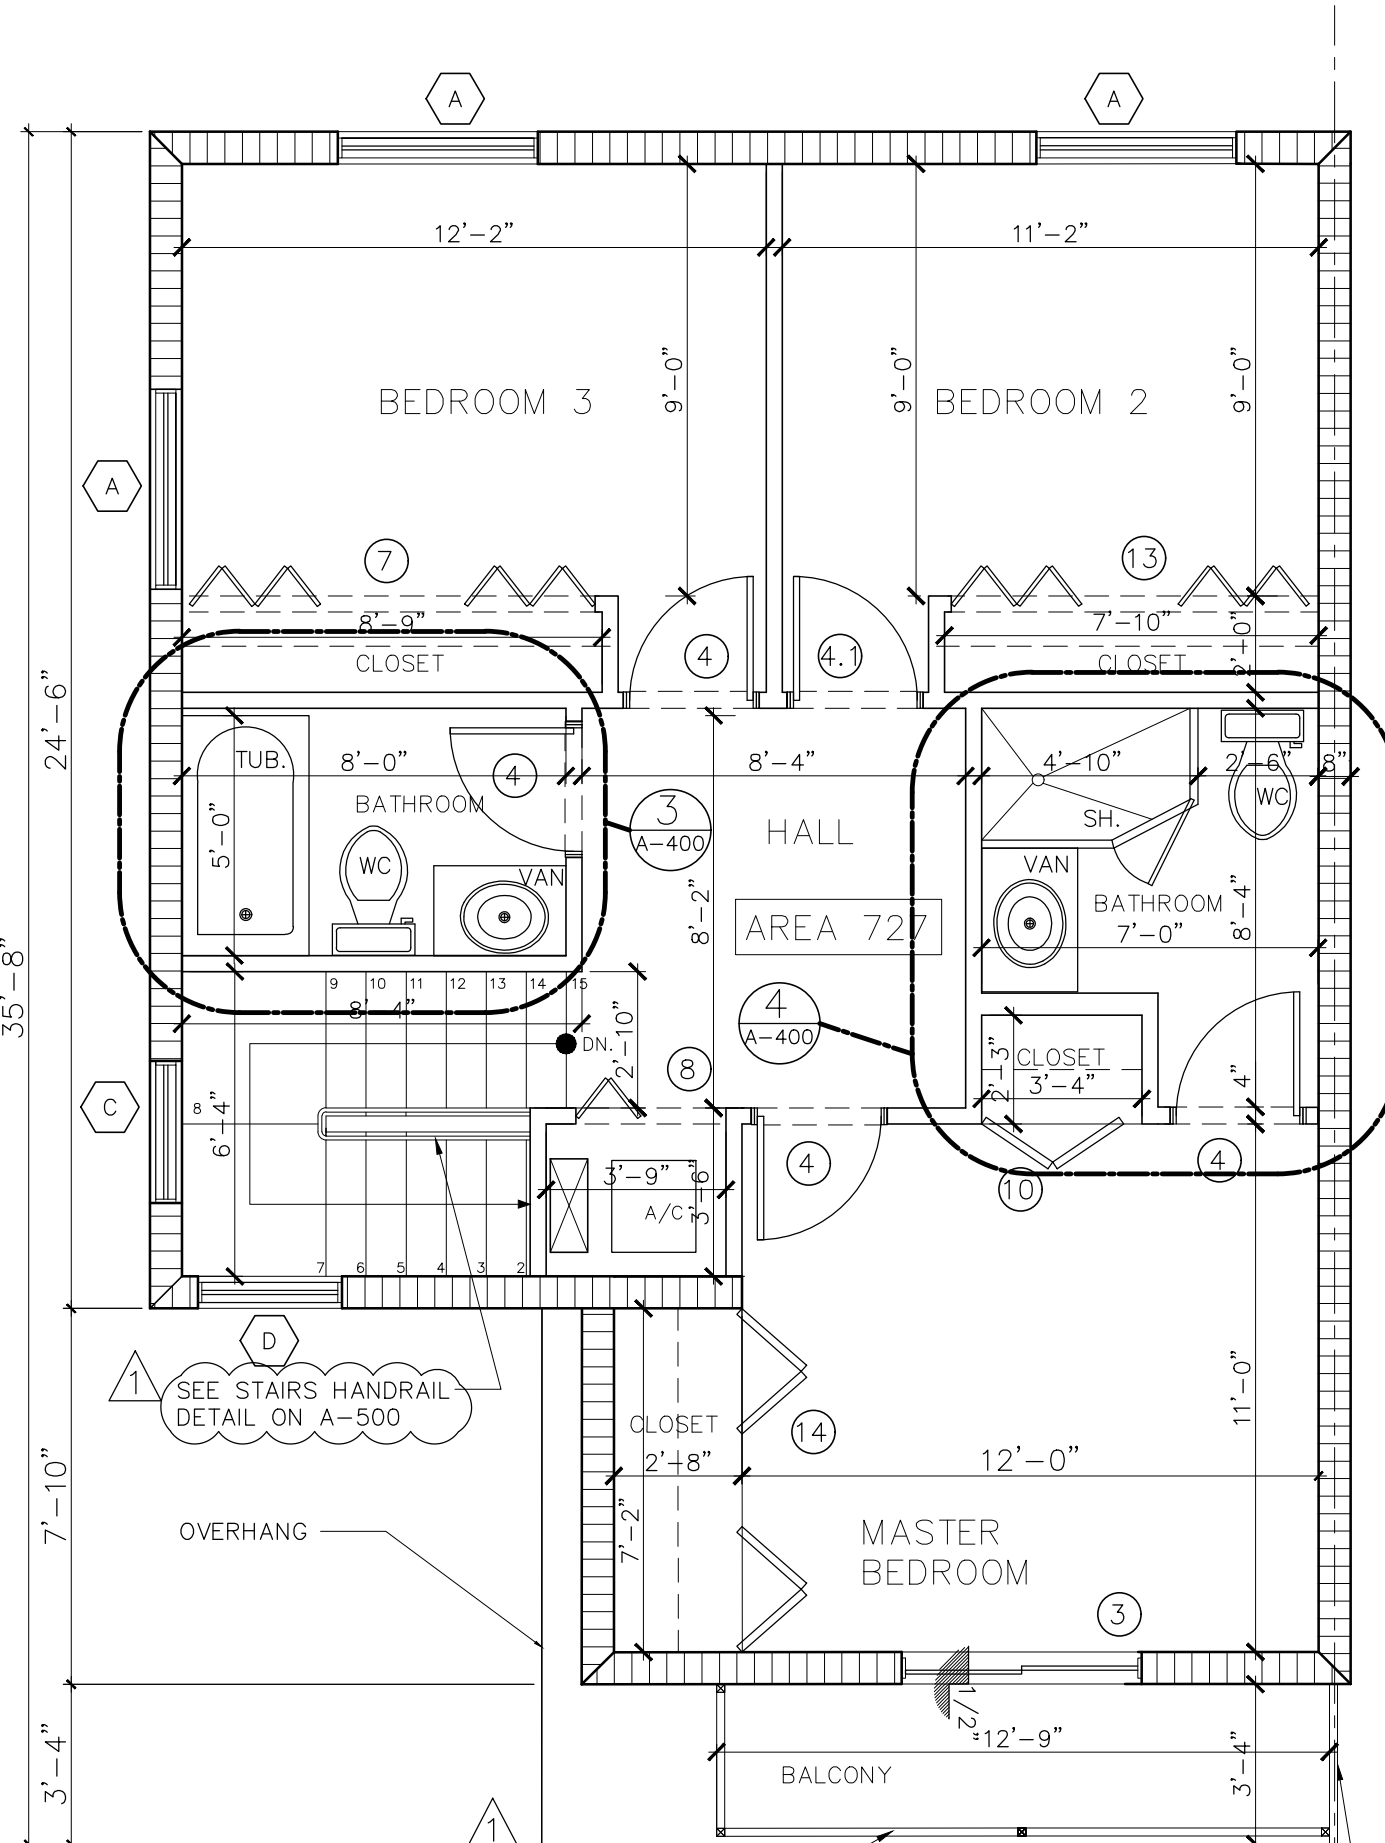


SECOND FLOOR PLAN - CORNER UNIT "71"

SCALE: 1/4" = 1"

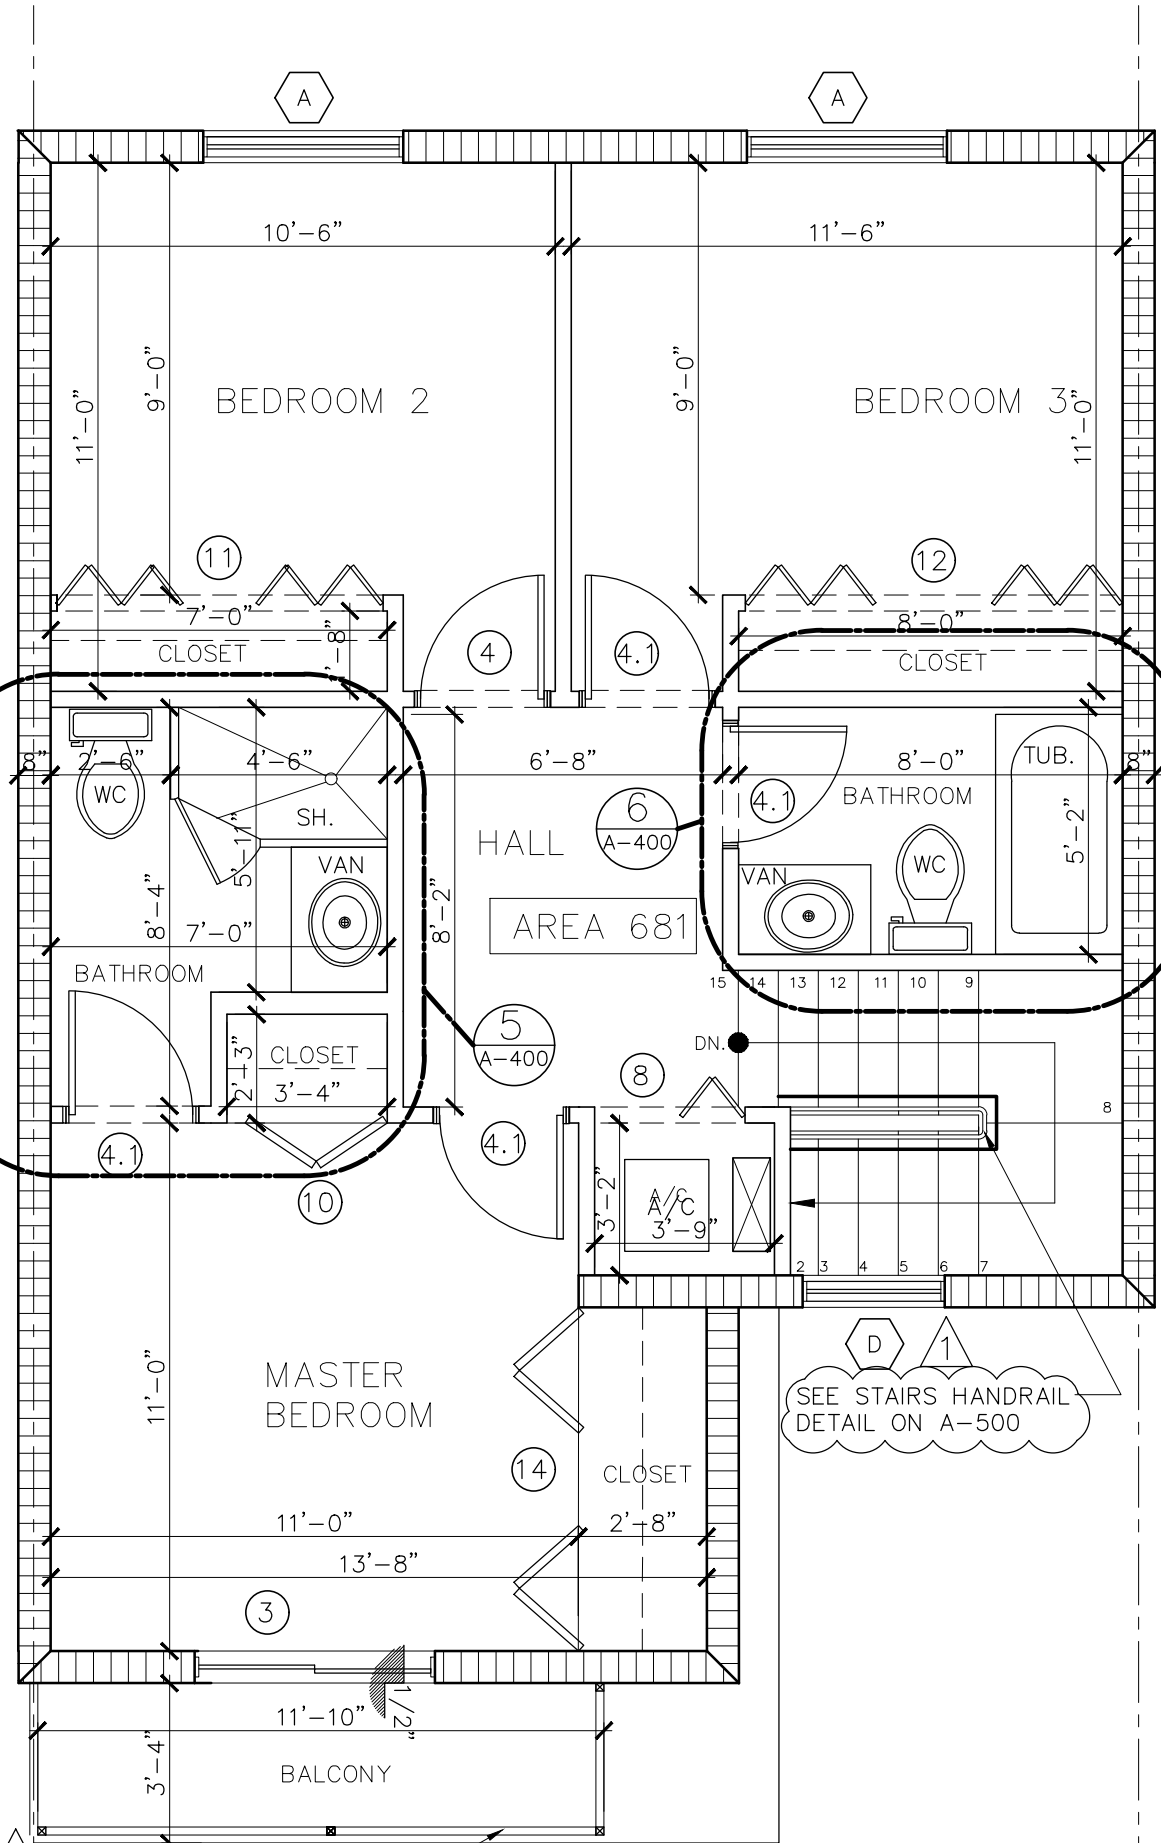


SECOND FLOOR PLAN - UNIT "3,5,"

SCALE: 1/4" = 1"

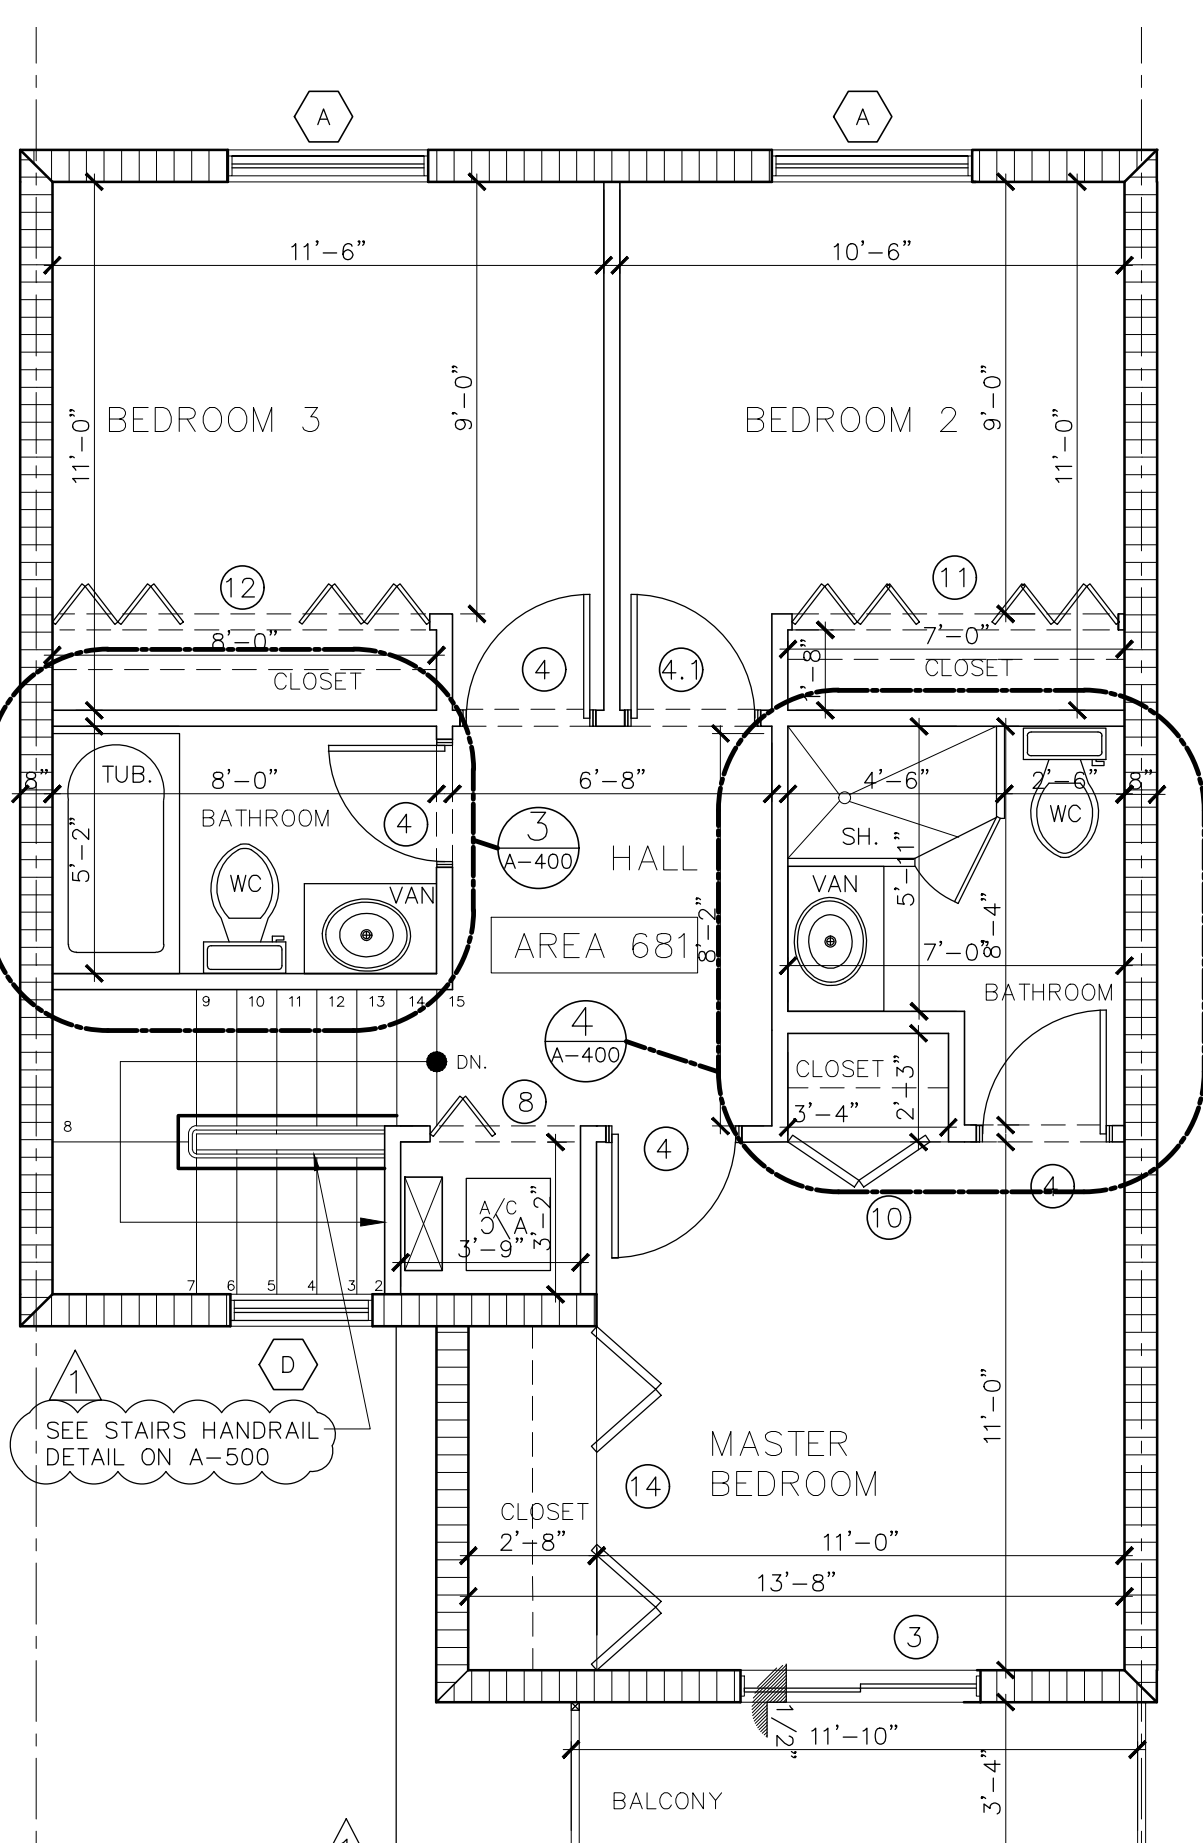


SECOND FLOOR PLAN - UNIT "2,4,6"

SCALE: 1/4" = 1"

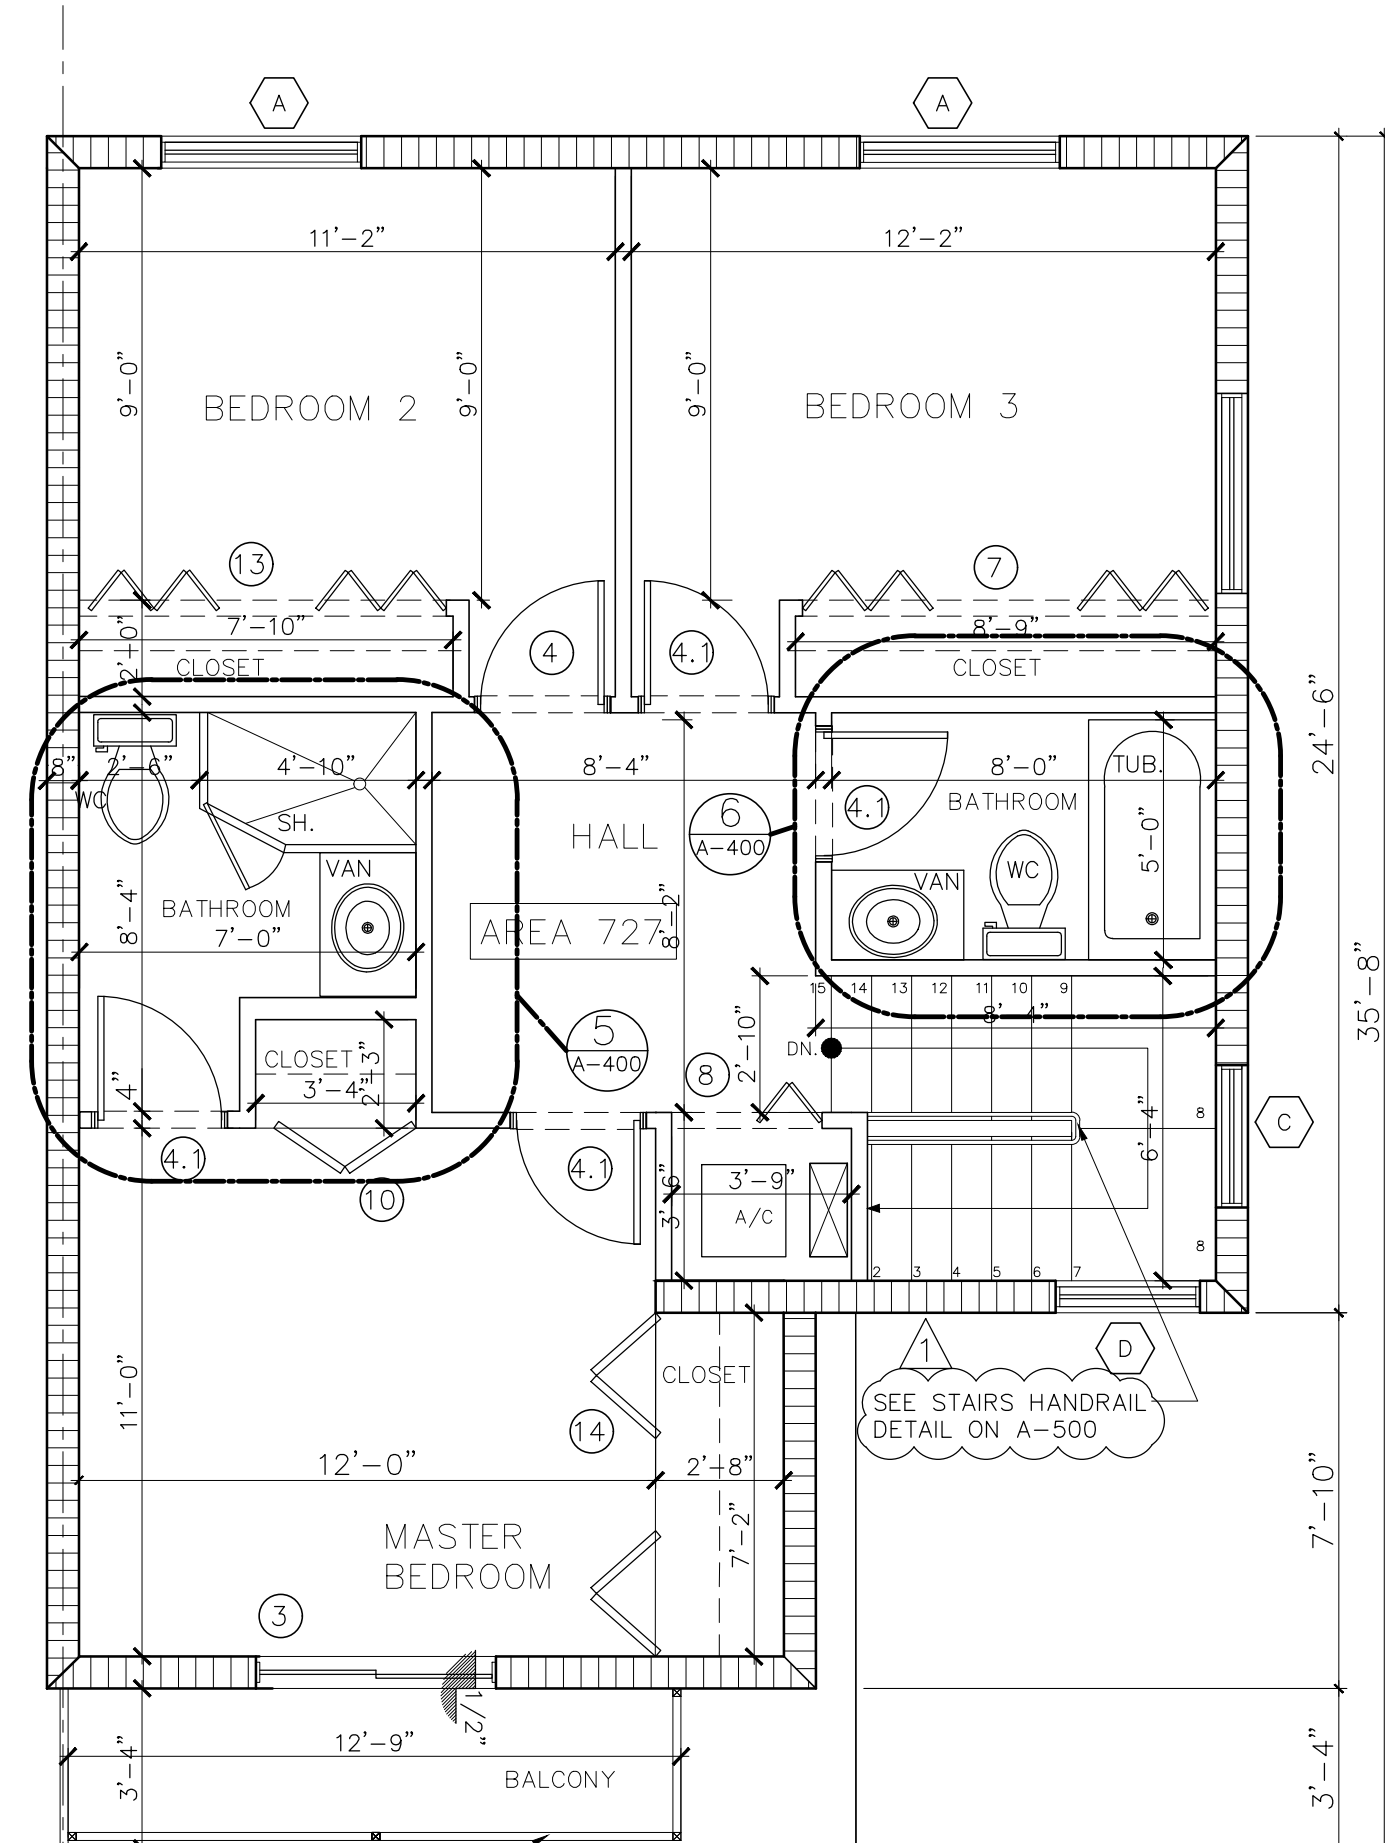

SECOND FLOOR PLAN - CORNER UNIT "7"

SCALE: 1/4" = 1"

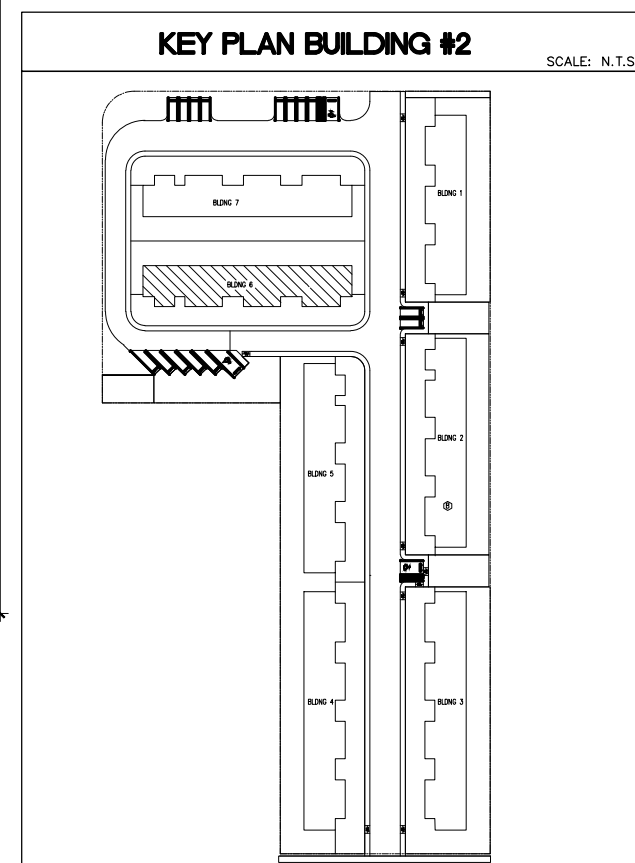

Revisions	
02.01.19 1ST ISSUE	
08.27.19 CITY COMMENT	

PROPOSED NEW BLDG #6 (7 UNITS)
THE VILLAGES AT MIAMI GARDENS
3400 NW 191 ST.
MIAMI GARDENS, FL 33056-2936

JCD ARCHITECT, Inc.
JUAN C. DAVID R.A. #0015344
Design & Development
LEED ACCREDITED PROFESSIONAL
Architecture Interiors Planning Construction
1385 Coral Way, Suite 401 • Miami, Florida 33145 • Phone: (305) 285-4343 • Fax: (305) 285-4330

Job No. _____
Date _____
Scale SHOWN
Seal
AA-26001560
Sheet No.
A-104

Miami Dade County Department of Regulatory and Economic Resources - Job Copy
3419015772 - 11/14/2019 12:33:16 PM
A-104 09252819-15
Examiner Ron Bennett FI/13/2019 9:39:11 AMA FIRE Approved