



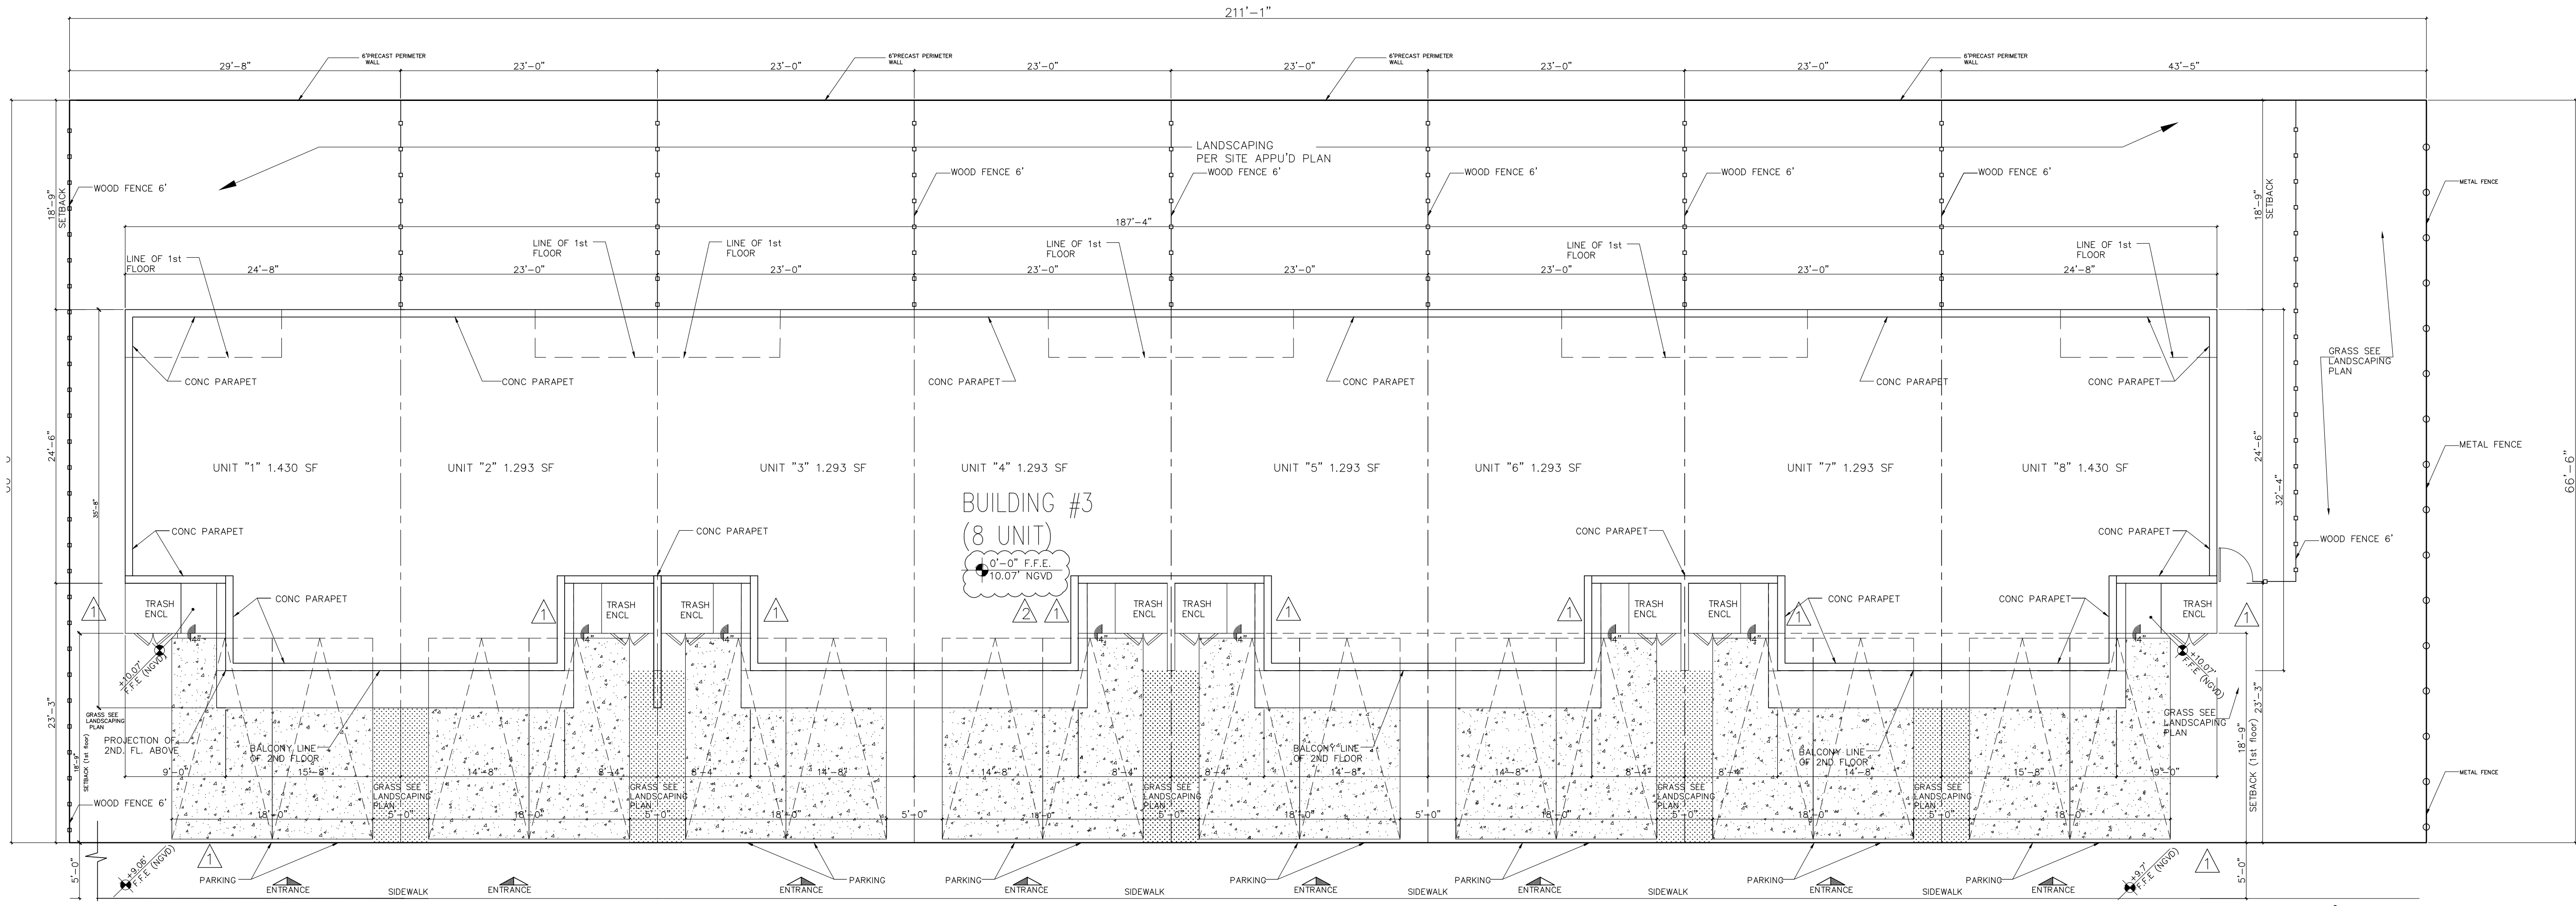

**SITE PLAN -TYP 8 UNIT BDLG #3**  
SCALE: 1/8" = 1"

| UNIT BREAKDOWN FOR ADDRESS REQUEST |                            |        |
|------------------------------------|----------------------------|--------|
| BUILDING #3 (8 UNIT)               |                            |        |
| UNIT#                              | MODEL                      | Sq Ft  |
| 1                                  | 3BED + MEDIA RM/2-1/2 BATH | 1,326  |
| 2                                  | 3BED / 2-1/2 BATH          | 1,251  |
| 3                                  | 3BED / 2-1/2 BATH          | 1,251  |
| 4                                  | 3BED / 2-1/2 BATH          | 1,251  |
| 5                                  | 3BED / 2-1/2 BATH          | 1,251  |
| 6                                  | 3BED / 2-1/2 BATH          | 1,251  |
| 7                                  | 3BED / 2-1/2 BATH          | 1,251  |
| 8                                  | 3BED + MEDIA RM/2-1/2 BATH | 1,326  |
| TOTAL BUILDING #1                  |                            | 10,158 |

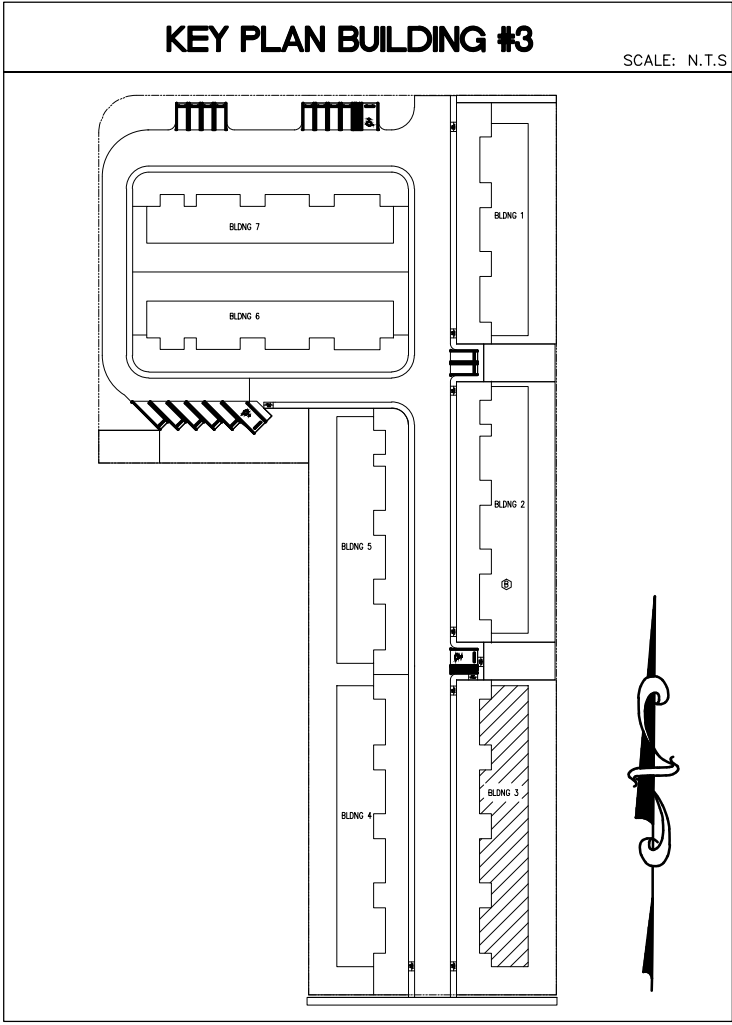

Revisions

02.01.19 1ST ISSUE

08.27.19 CITY COMM

0.29.19 CITY COMM

PROPOSED NEW BLDG#3 (8 UNIT APT COMPLEX)

THE VILLAGES AT MIAMI GARDENS

3400 NW 191 ST.

MIAMI GARDENS, FL. 33056-2936

JCD ARCHITECT, Inc.

JUAN C. DAVID R.A. #0015344

Design & Development

LEED ACCREDITED PROFESSIONAL

Architecture

Interiors

Planning

Construction

1385 Coral Way, Suite 404

Miami, Florida 33145

Phone: (305) 285-4343

Fax: (305) 285-4330

Seal

AA-26001560

Sheet No.

A-102

Job No.

Date

Scale SHOWN

Miami Dade County Department of Regulatory And Economic Resources - Job Copy  
3419015717 - 11/14/2019 12:25:30 PM  
A-102 10312019.pdf

Designs are subject to modification or change as required by actual measurements, standard industry practices or light of existing structural and other conditions, applicable bldg. codes, and the like. These plans are and shall remain the property of Mr. David and shall not be sold or reproduced without its prior written consent. Mr. David shall be notified of any changes need by actual measurements, etc. as discussed prior to submission of any phase for bid or construction.