


BUILDING # 3 (8 UNIT)
TOTAL GENERAL


WINDOW SCHEDULE									
MARK	ROOM NAME	WINDOW TYPE	SIZE	QTY	GLAZING	FRAME MAT./FINISH COLOR	REMARKS	U-FACTOR	SHGC
Ⓢ	LIVING, BED MEDIA ROOM	HORIZONTAL ROLLING (XO)	50"Wx44"H	28 UNITS	—	VINYL/WHITE	IMPACT EGRESS	1.08	0.5
Ⓢ	KITCHEN	HORIZONTAL ROLLING (XO)	50"Wx38"H	8 UNITS	—	VINYL/WHITE	IMPACT	1.08	0.5
Ⓢ	STAIR	FIXED (O)	36"Wx84"H	2 UNITS	—	VINYL/WHITE	IMPACT	1.08	0.5
Ⓢ	STAIR	FIXED (O)	36"Wx36"H	8 UNITS	—	VINYL/WHITE	IMPACT	1.08	0.5

DOOR SCHEDULE											
EXTERIOR DOORS											
MARK	ROOM NAME	QTY	WIDE	HIGH	GLAZING	FRAME MAT./FINISH COLOR	TYPE	THRESHOLD	U-FACTOR	SHGC	REMARKS
1	ENTRY/KITCH.	5	3'-0"	6'-8"	—	FIBERGLASS	SWINGING		1.08	0.5	FL# 10537.1 (EXTERIOR, HINGE LEFT)
1	ENTRY/KITCH.	5	3'-0"	6'-8"	—	FIBERGLASS	SWINGING		1.08	0.5	FL# 10537.1 (EXTERIOR, HINGE RIGHT)
2	DINING	8	7'-10"	6'-8"		WHITE ALUM.	SLIDING		1.08	0.5	SLIDING DOOR (NOA # 17-0420.06)
3	BALCONY	8	5'-0"	6'-8"		WHITE ALUM.	SLIDING		1.08	0.5	SLIDING DOOR (NOA # 17-0420.06)
INTERIOR DOORS											
4	BEDROOM	21	2'-10"	6'-8"	—	WOOD	SWINGING				INTERIOR, HINGE RIGHT
4	BEDROOM	21	2'-10"	6'-8"	—	WOOD	SWINGING				INTERIOR, HINGE LEFT
5	CL	2	5'-4"	6'-8"		WOOD	BI-FOLD				INTERIOR
6	BATHROOM	8	2'-8"	6'-8"	—	WOOD	POCKET				INTERIOR
7	CL	2	8'-7"	6'-8"	—	WOOD	BI-FOLD				INTERIOR
8	A/C	8	3'-2"	6'-8"	—	WOOD	BI-FOLD				INTERIOR
9	KITCHEN	8	2'-6"	6'-8"	—	WOOD	BI-FOLD				INTERIOR
10	CL	8	3'-4"	6'-8"	—	WOOD	BI-FOLD				INTERIOR
11	CL	6	6'-10"	6'-8"	—	WOOD	BI-FOLD				INTERIOR
12	CL	6	7'-10"	6'-8"	—	WOOD	BI-FOLD				INTERIOR
13	CL	2	7'-8"	6'-8"	—	WOOD	BI-FOLD				INTERIOR
14	CL	8	7'-2"	6'-8"	—	WOOD	BI-FOLD				INTERIOR

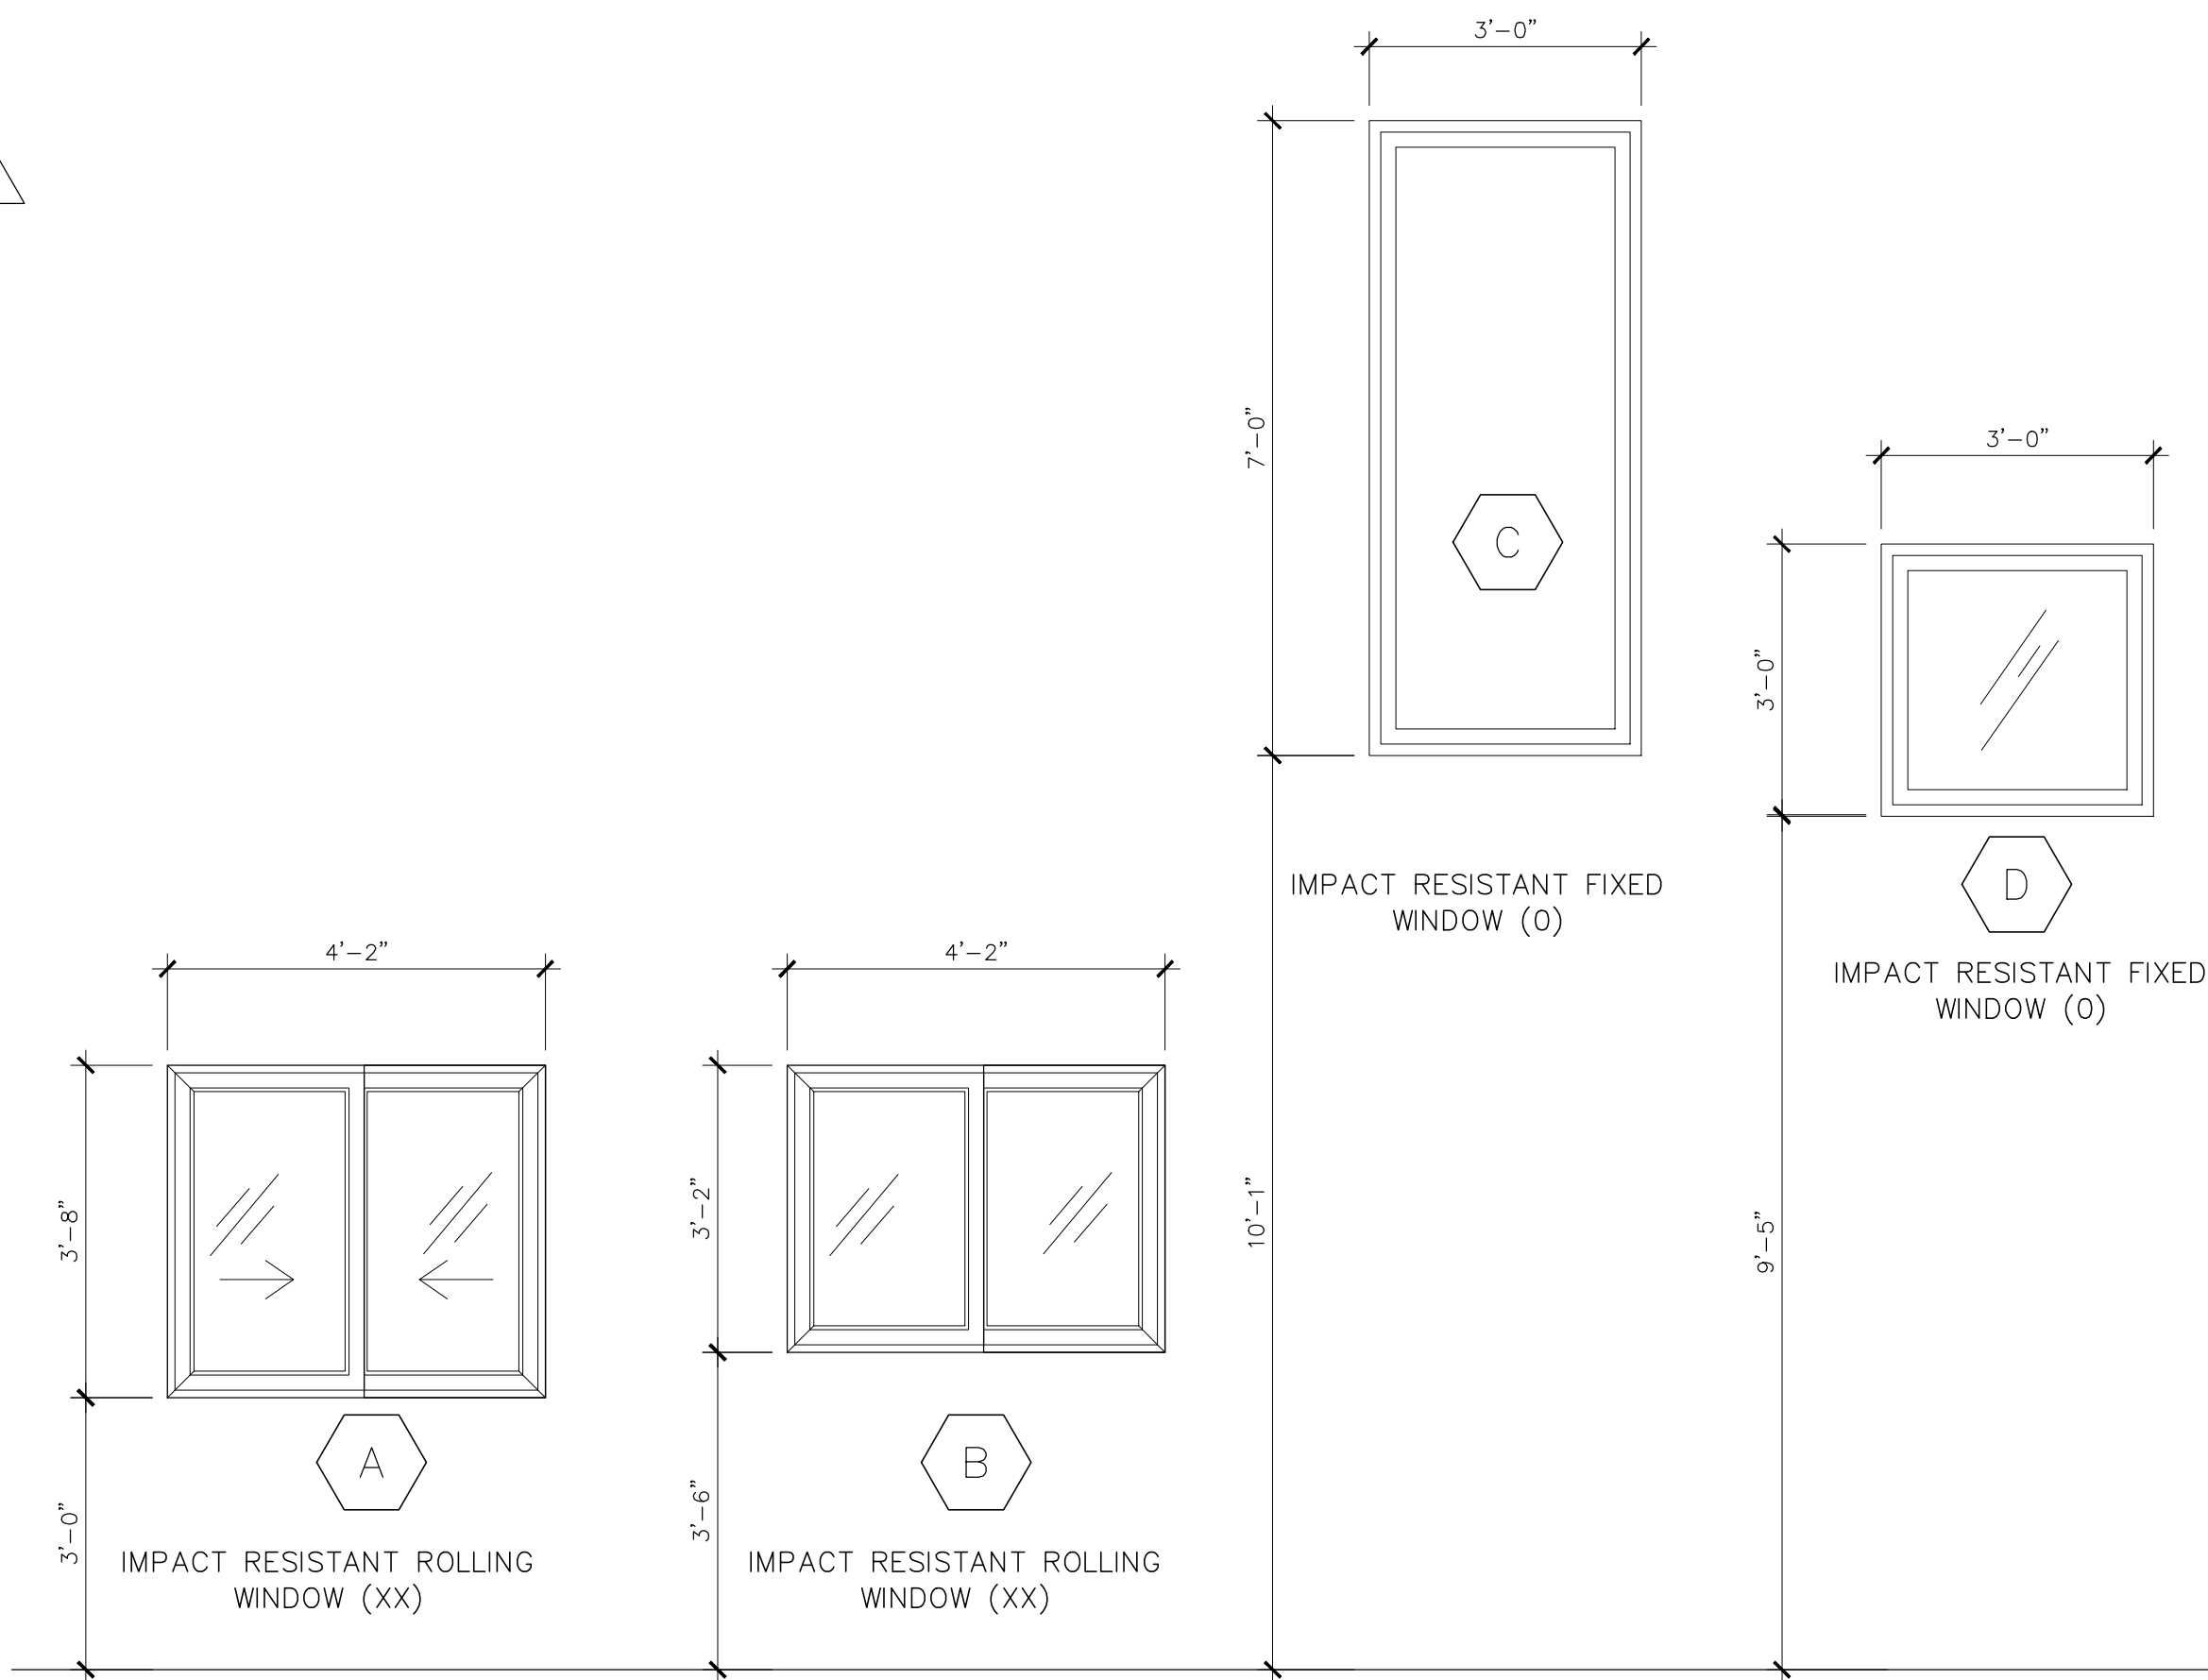



SCHEDULE WINDOW

SCALE: 1/2" = 1"

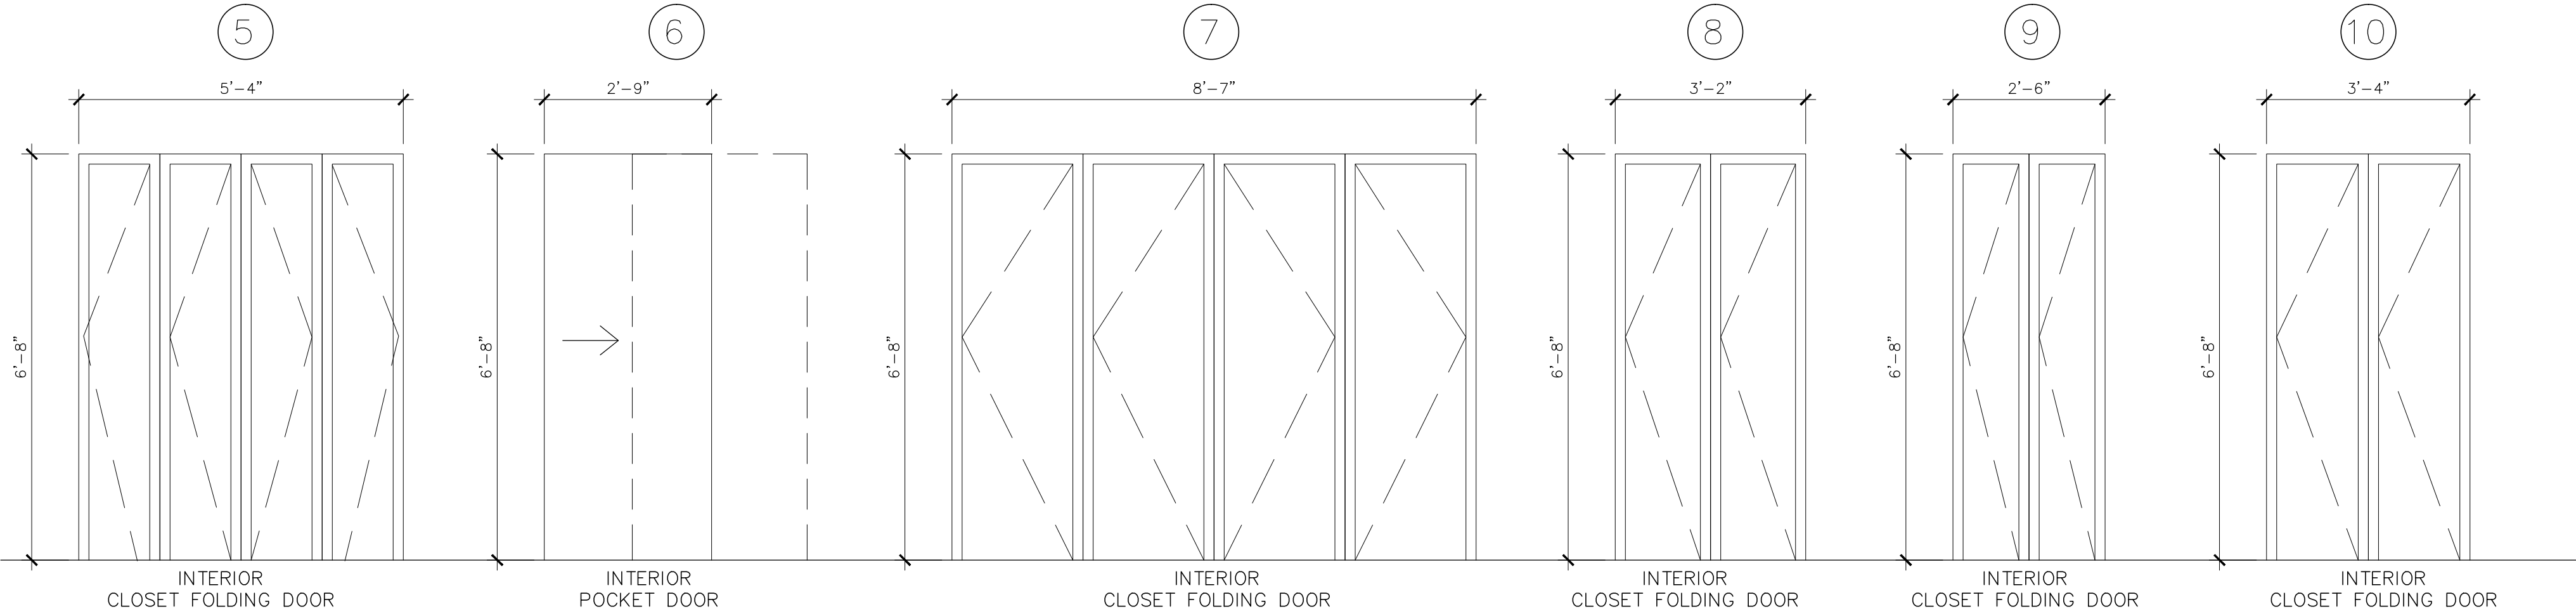


SCHEDULE DOOR

SCALE: 1/2" = 1"

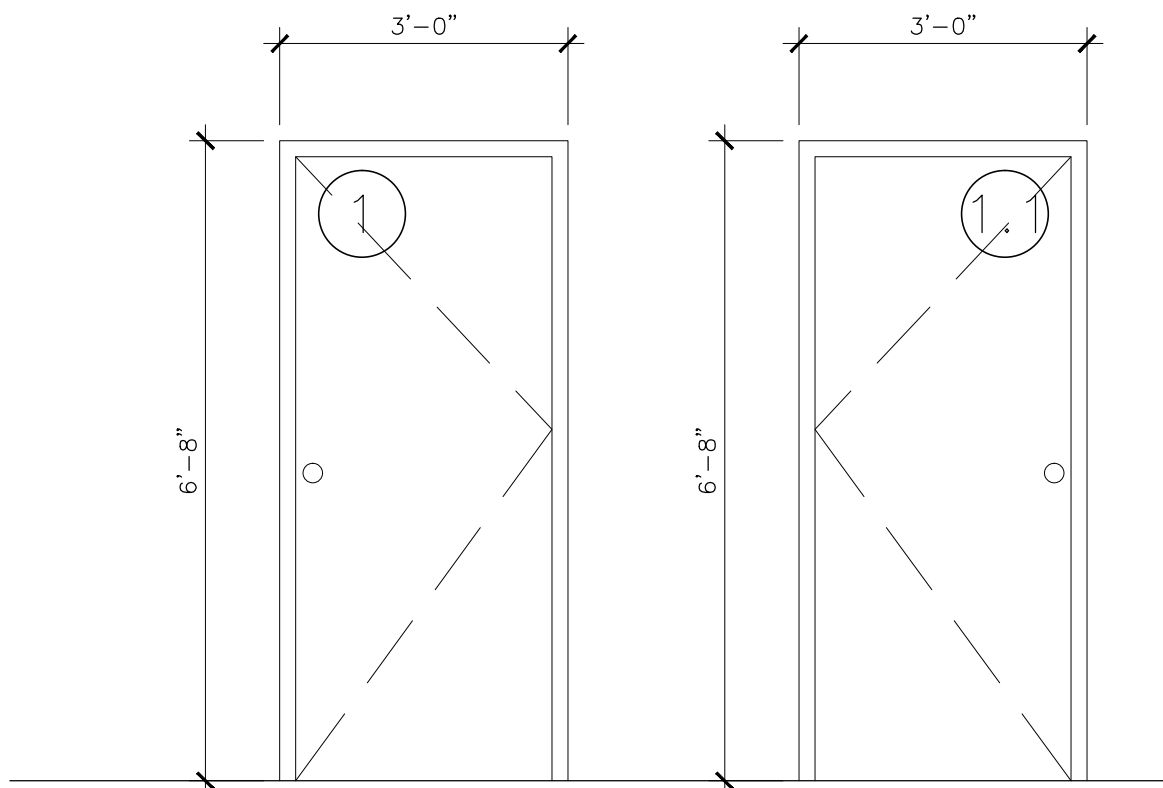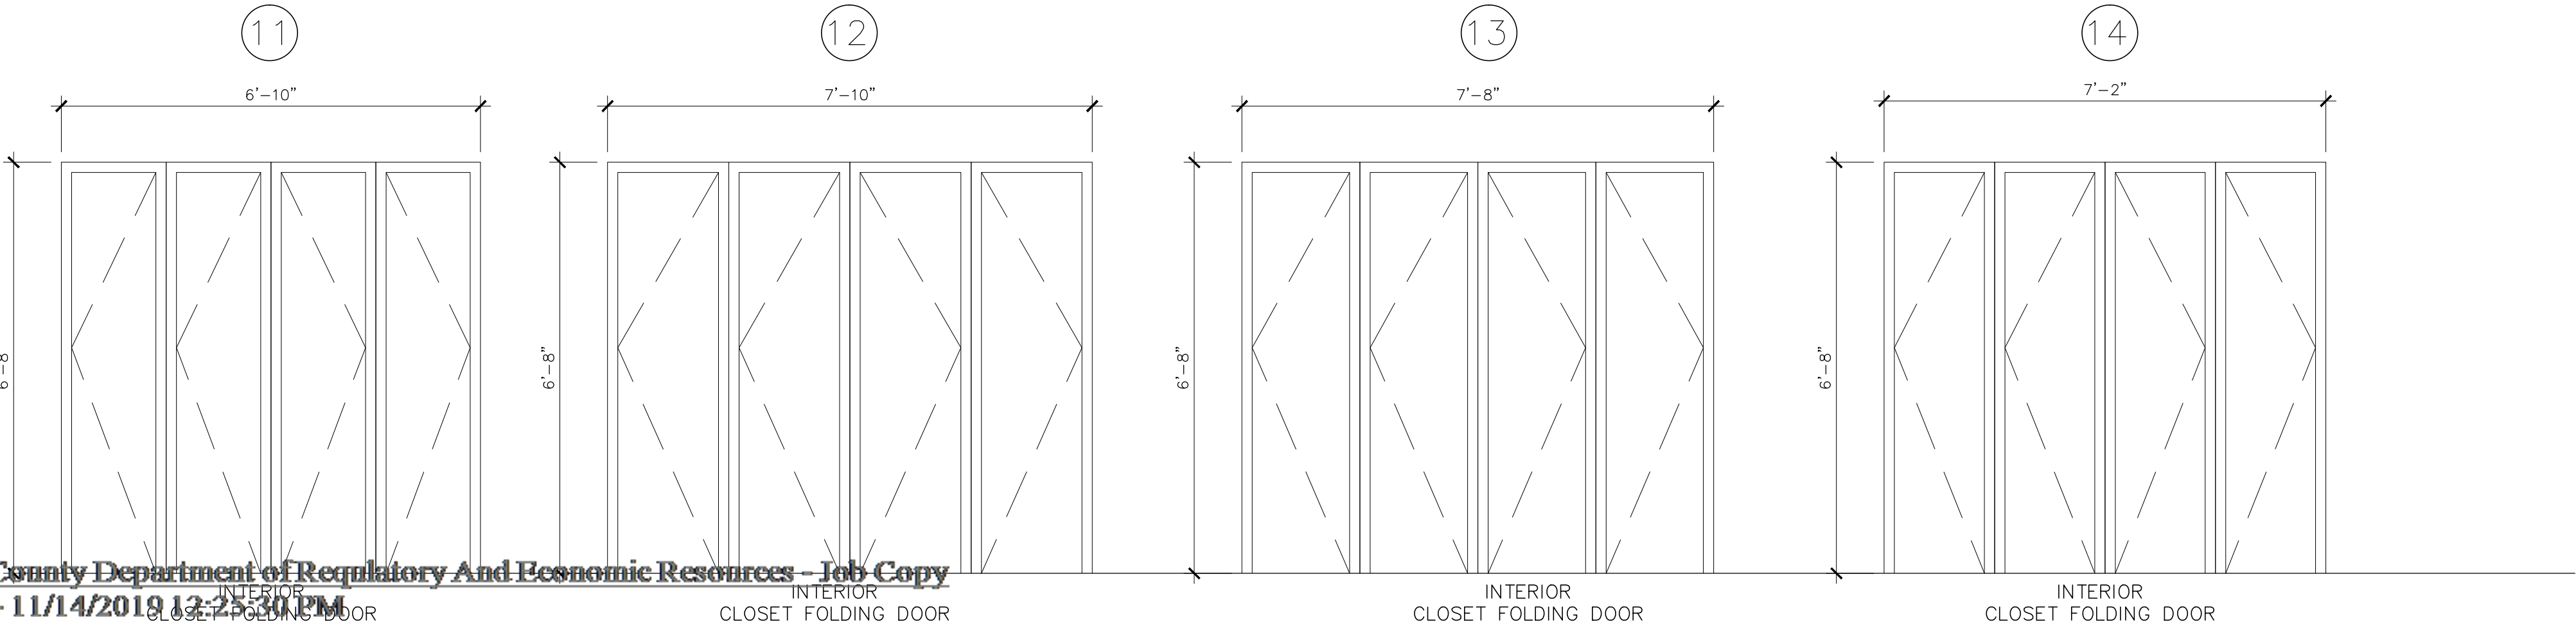


SCHEDULE DOOR

SCALE: 1/2" = 1"

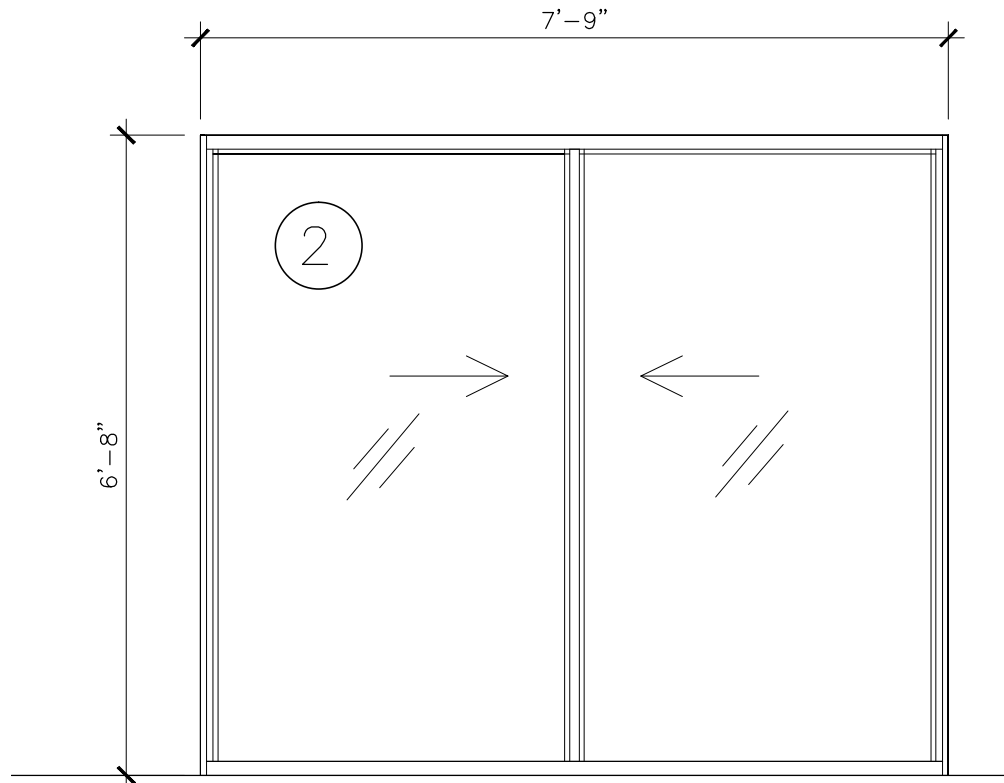

SCHEDULE DOOR

SCALE: 1/2" = 1"

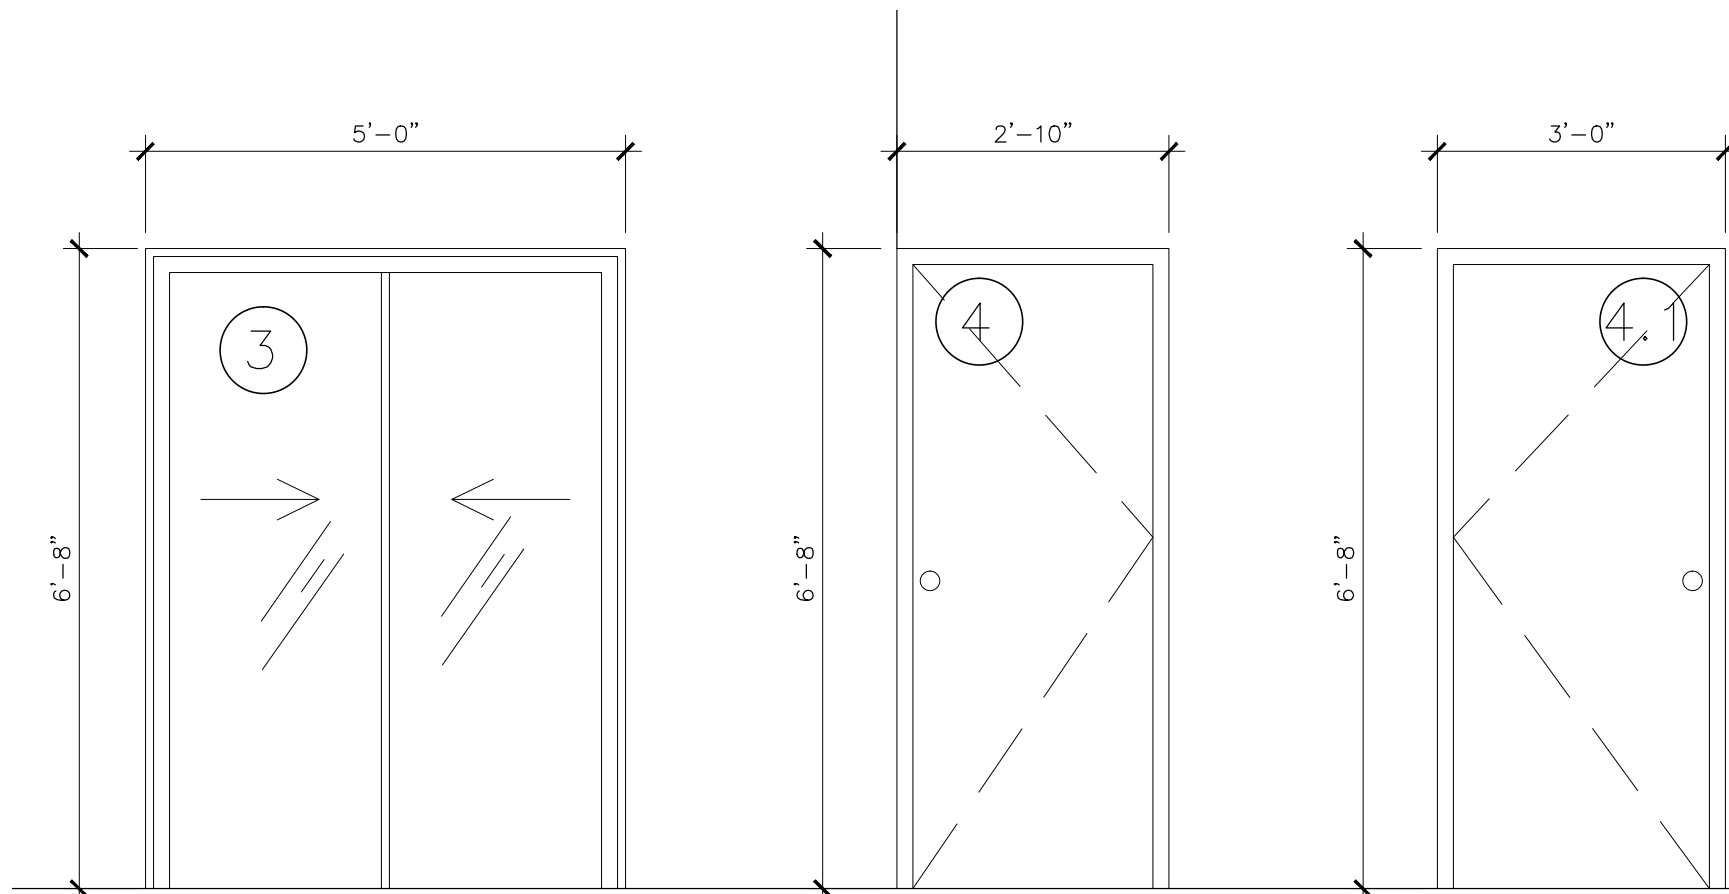


SCHEDULE DOOR

SCALE: 1/2" = 1"

Revisions
02.01.19 1ST ISSUE
08.27.19CITY COMM

PROPOSED NEW BLDG#3 (8 UNIT APT COMPLEX)
THE VILLAGES AT MIAMI GARDENS
3400 NW 191 ST.
MIAMI GARDENS, FL. 33056-2936

JCD ARCHITECT, Inc.
JUAN C. DAVID R.A. #0015344
Design & Development
LEED ACCREDITED PROFESSIONAL
Architecture Interiors Planning Construction
1385 Coral Way, Suite 404 • Miami, Florida 33145 • Phone: (305) 285-4343 • Fax: (305) 285-4330

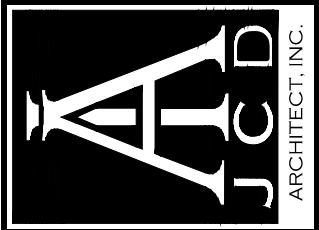

Job No.
Date
Scale SHOWN
Seal AA-26001560
Sheet No. A-600