



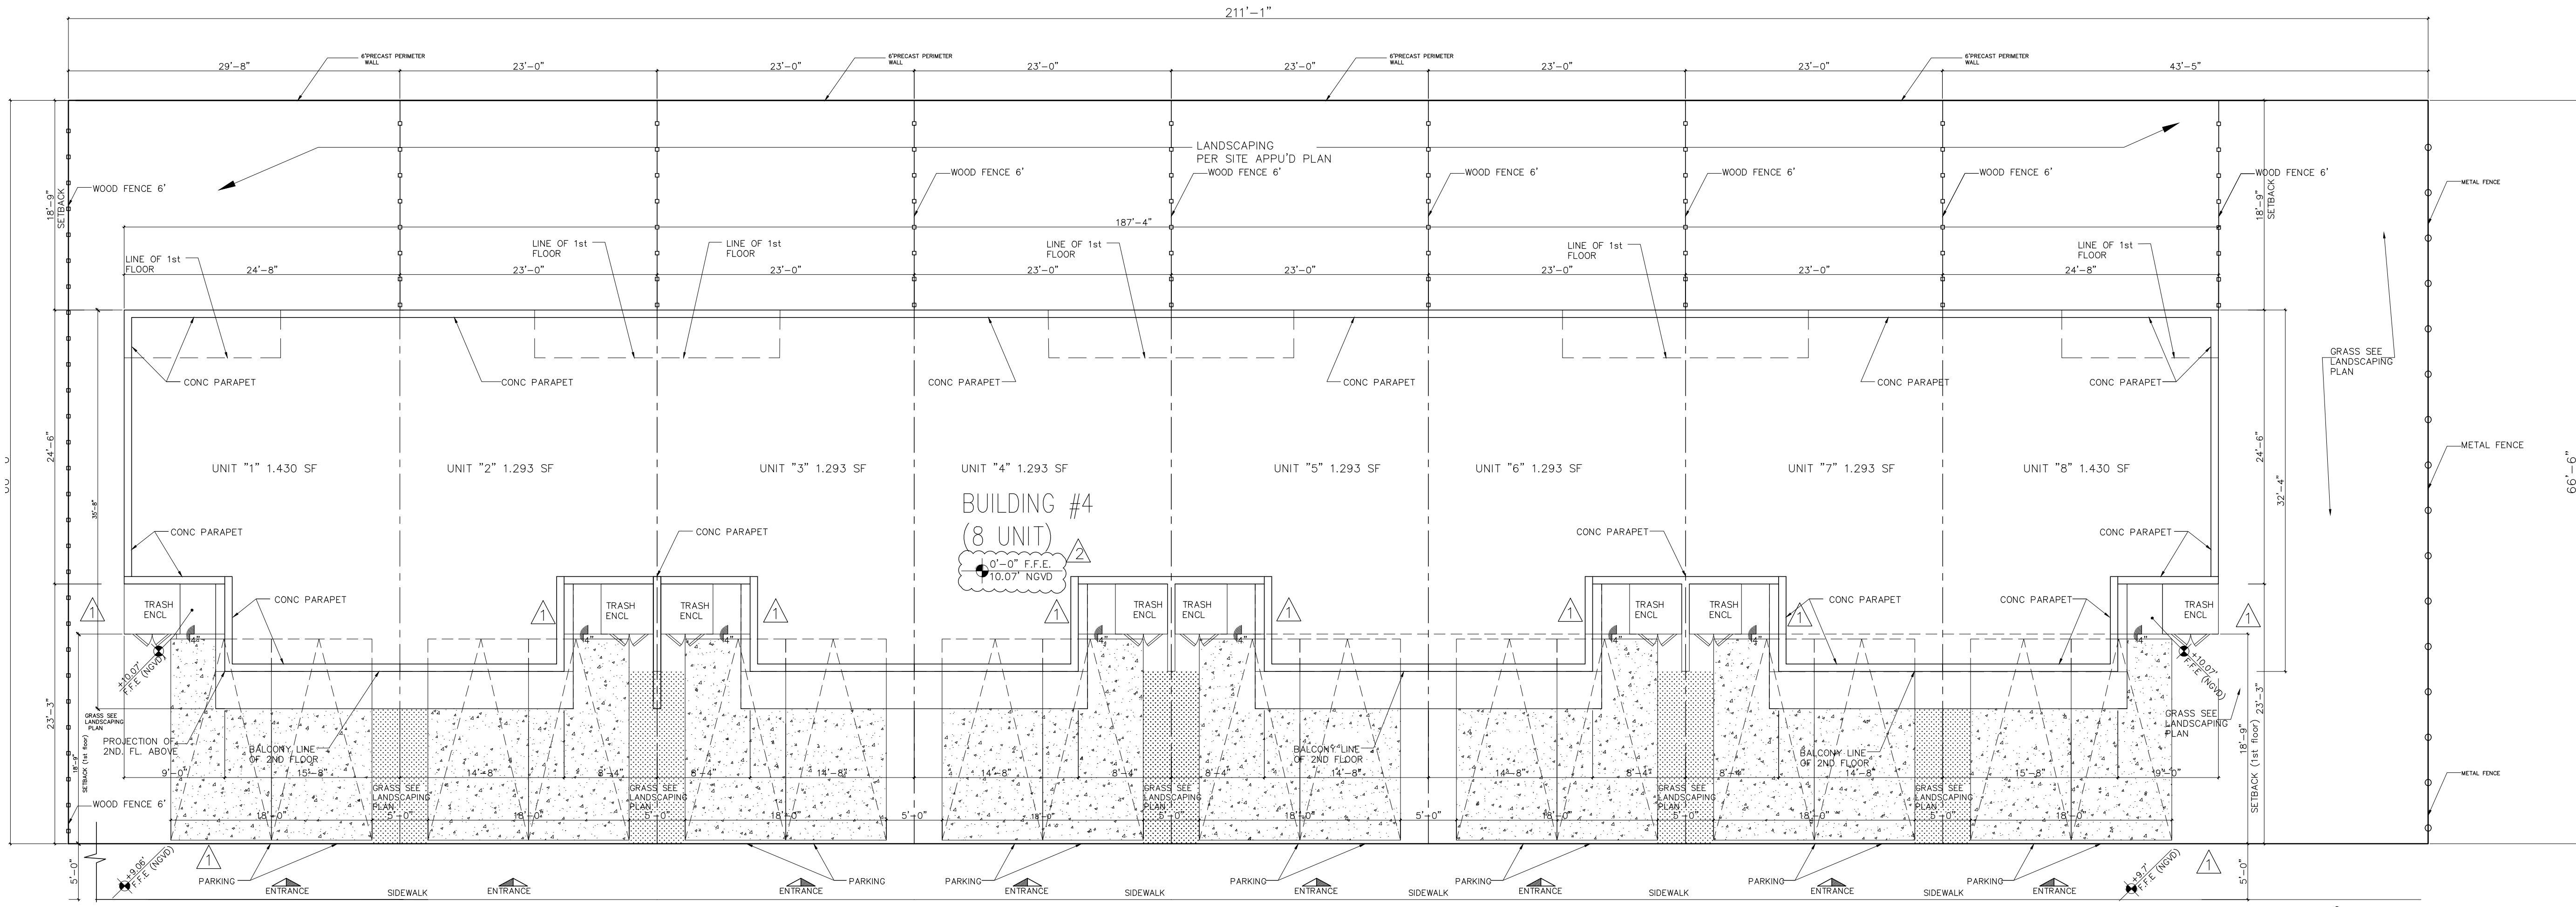

SITE PLAN -TYP 8 UNIT BDLG # 4
SCALE: 1/8" = 1"

UNIT BREAKDOWN FOR ADDRESS REQUEST			
BUILDING #4 (8 UNIT)			
UNIT#	MODEL	Sq Ft	
1	3BED + MEDIA RM/2-1/2 BATH	1,326	
2	3BED / 2-1/2 BATH	1,251	
3	3BED / 2-1/2 BATH	1,251	
4	3BED / 2-1/2 BATH	1,251	
5	3BED / 2-1/2 BATH	1,251	
6	3BED / 2-1/2 BATH	1,251	
7	3BED / 2-1/2 BATH	1,251	
8	3BED + MEDIA RM/2-1/2 BATH	1,326	
TOTAL BUILDING #1		SqFt	10,158

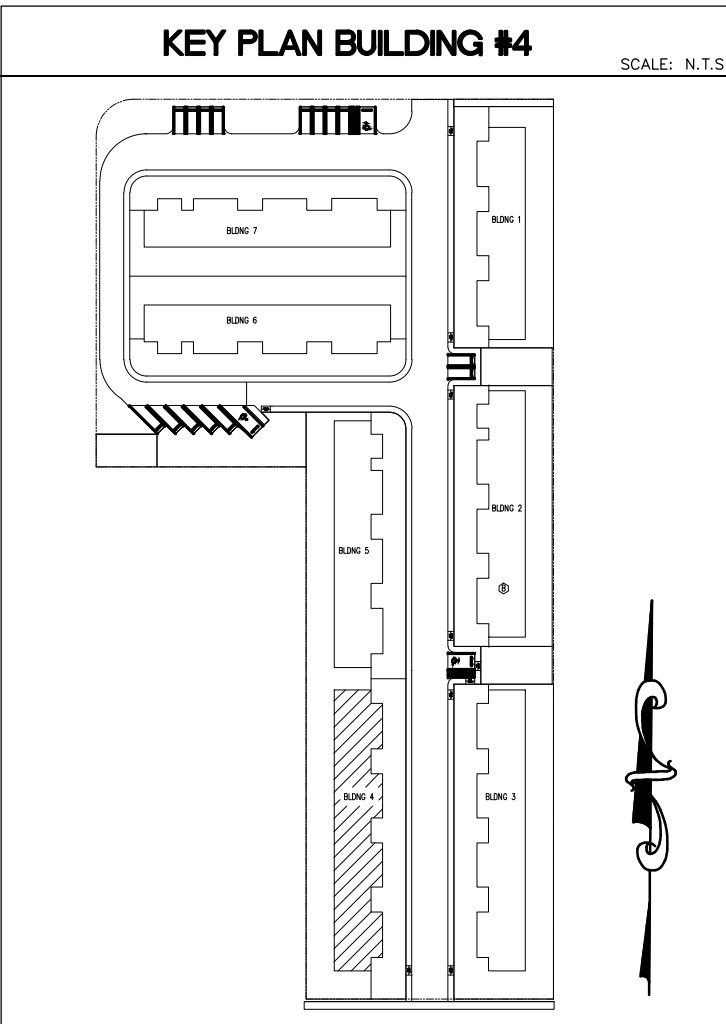

Revisions

02.01.19 1ST ISSUE

08.27.19 CITY COMM

10.29.19 CITY COMM

PROPOSED NEW BLDG#4 (8 UNIT APT COMPLEX)

THE VILLAGES AT MIAMI GARDENS

3400 NW 191 ST.

MIAMI GARDENS, FL 33066-2936

JCD ARCHITECT, Inc.

JUAN C. DAVID R.A. #0015344

Design & Development

LEED ACCREDITED PROFESSIONAL

Architecture

Interiors

Planning

Construction

1385 Coral Way, Suite 404

Miami, Florida 33145

Phone: (305) 280-4343

Fax: (305) 280-4330

Seal

AA-26001560

Sheet No.

A-102

Job No.

Date

Scale SHOWN