



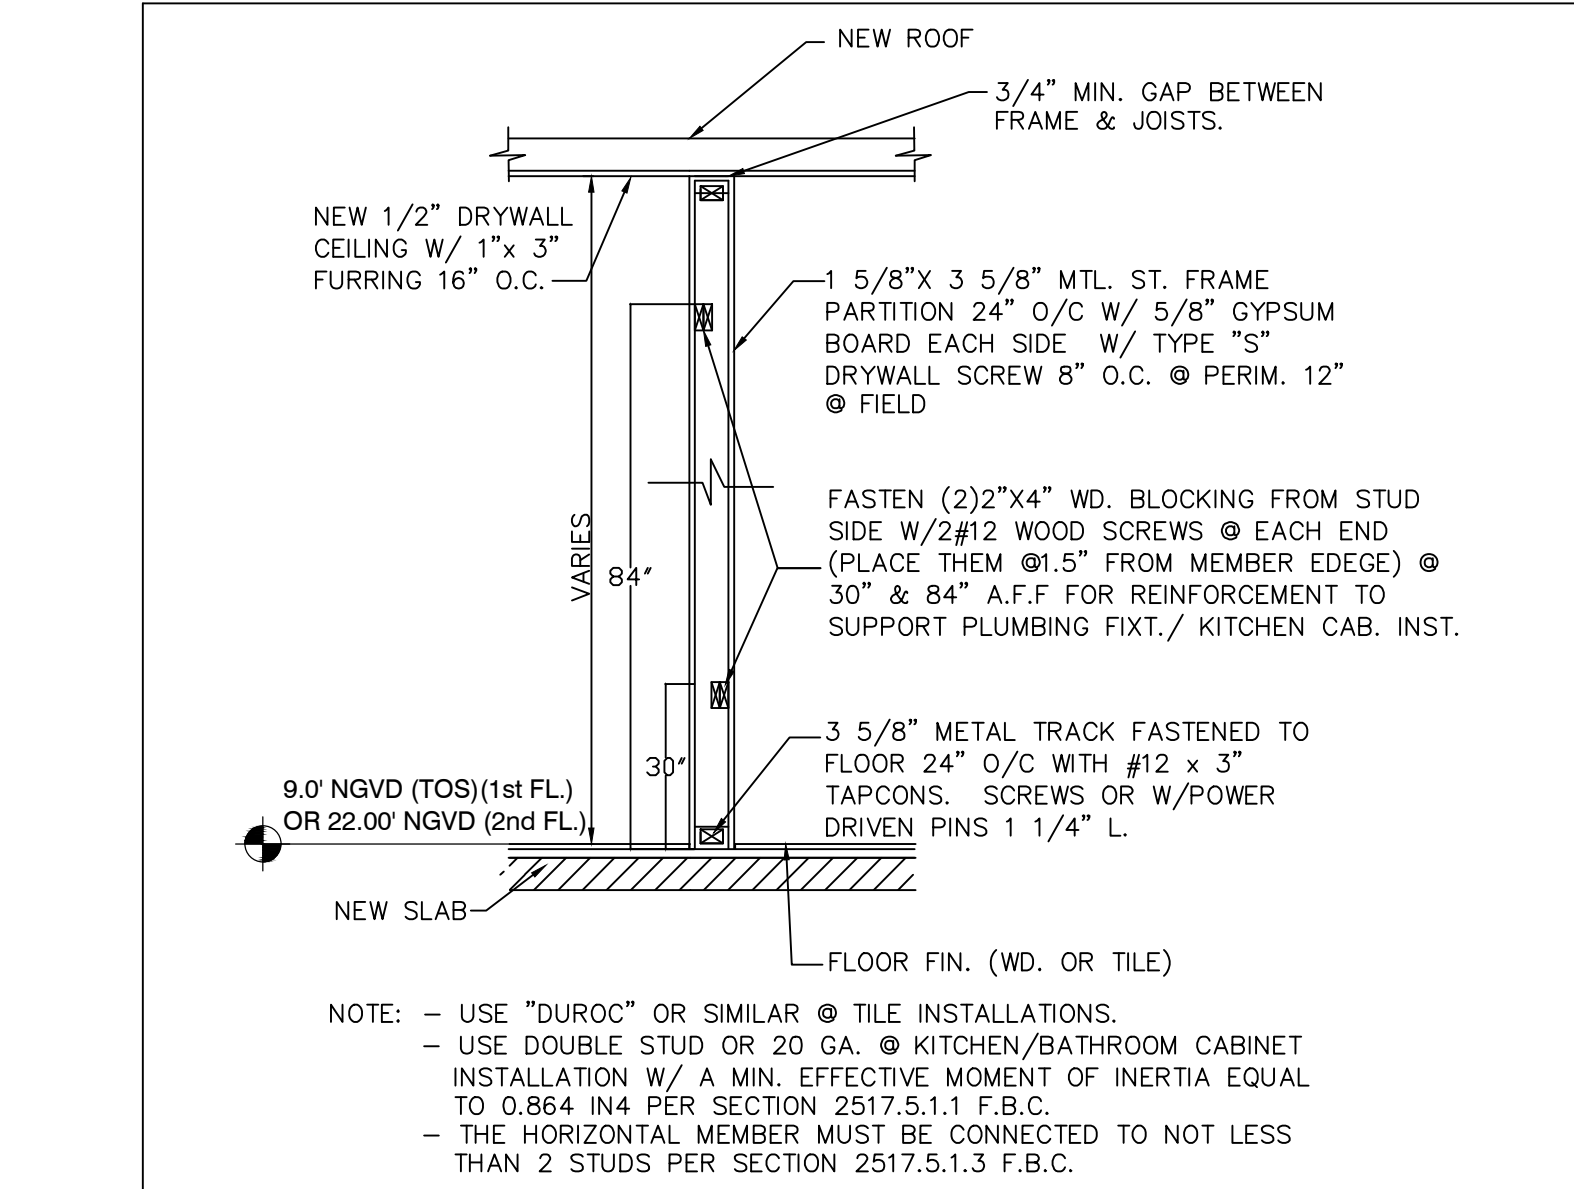


TYP. PARTITION

SCALE - N.T.S.

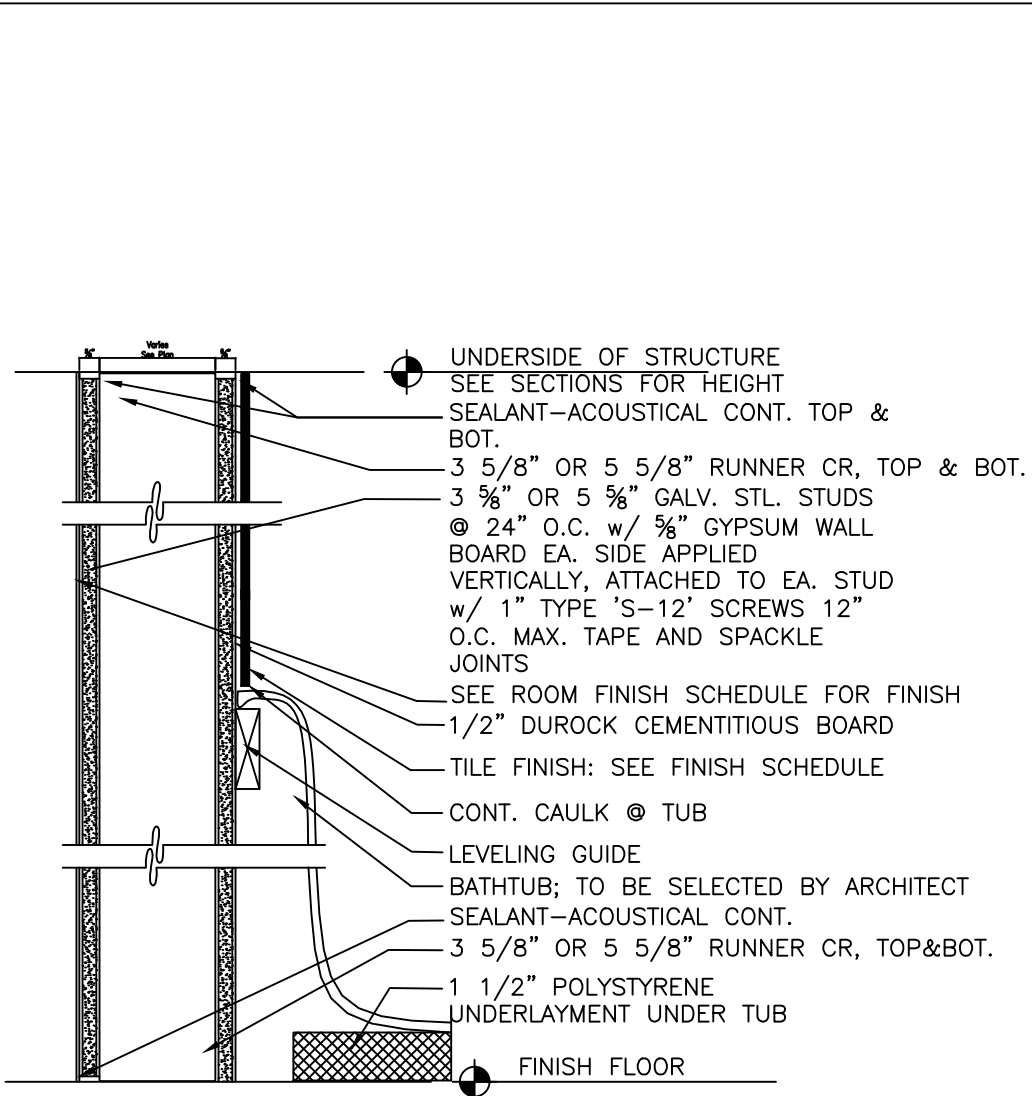


PARTITION TYPE TUB

SCALE: N.T.S.

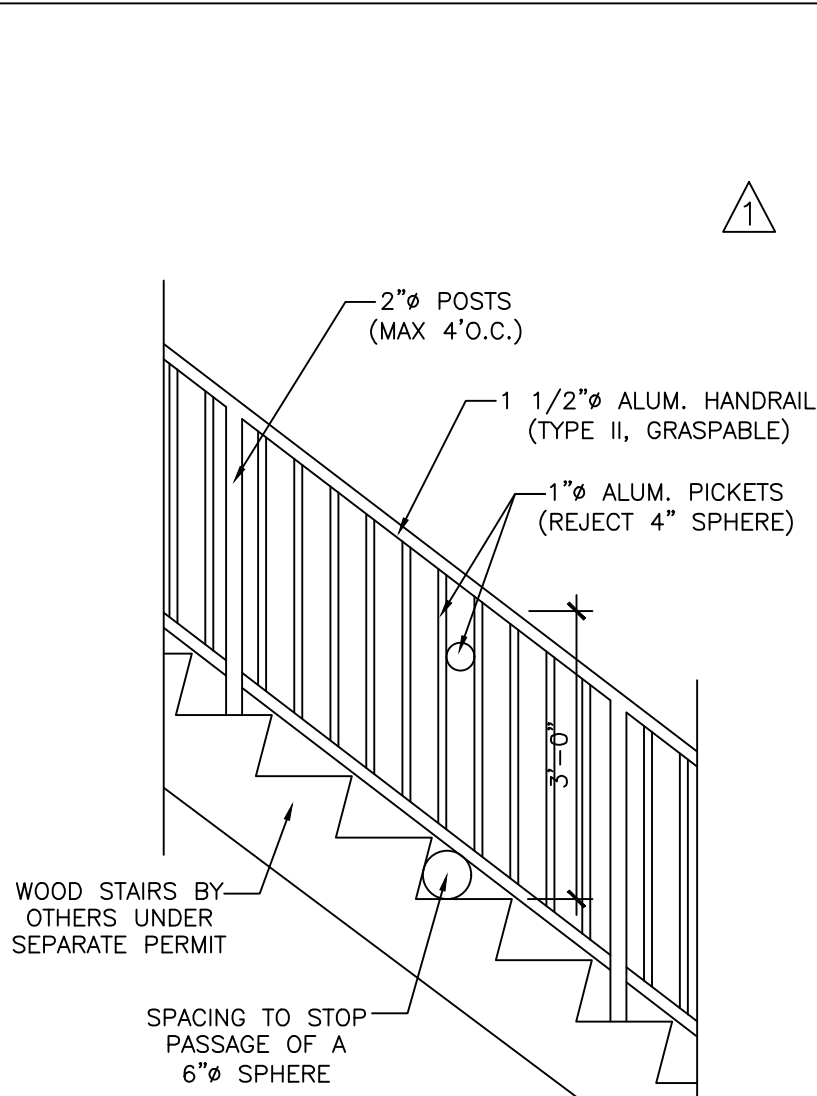



STAIRS HANDRAIL

SCALE: 1/2" = 1'-0"

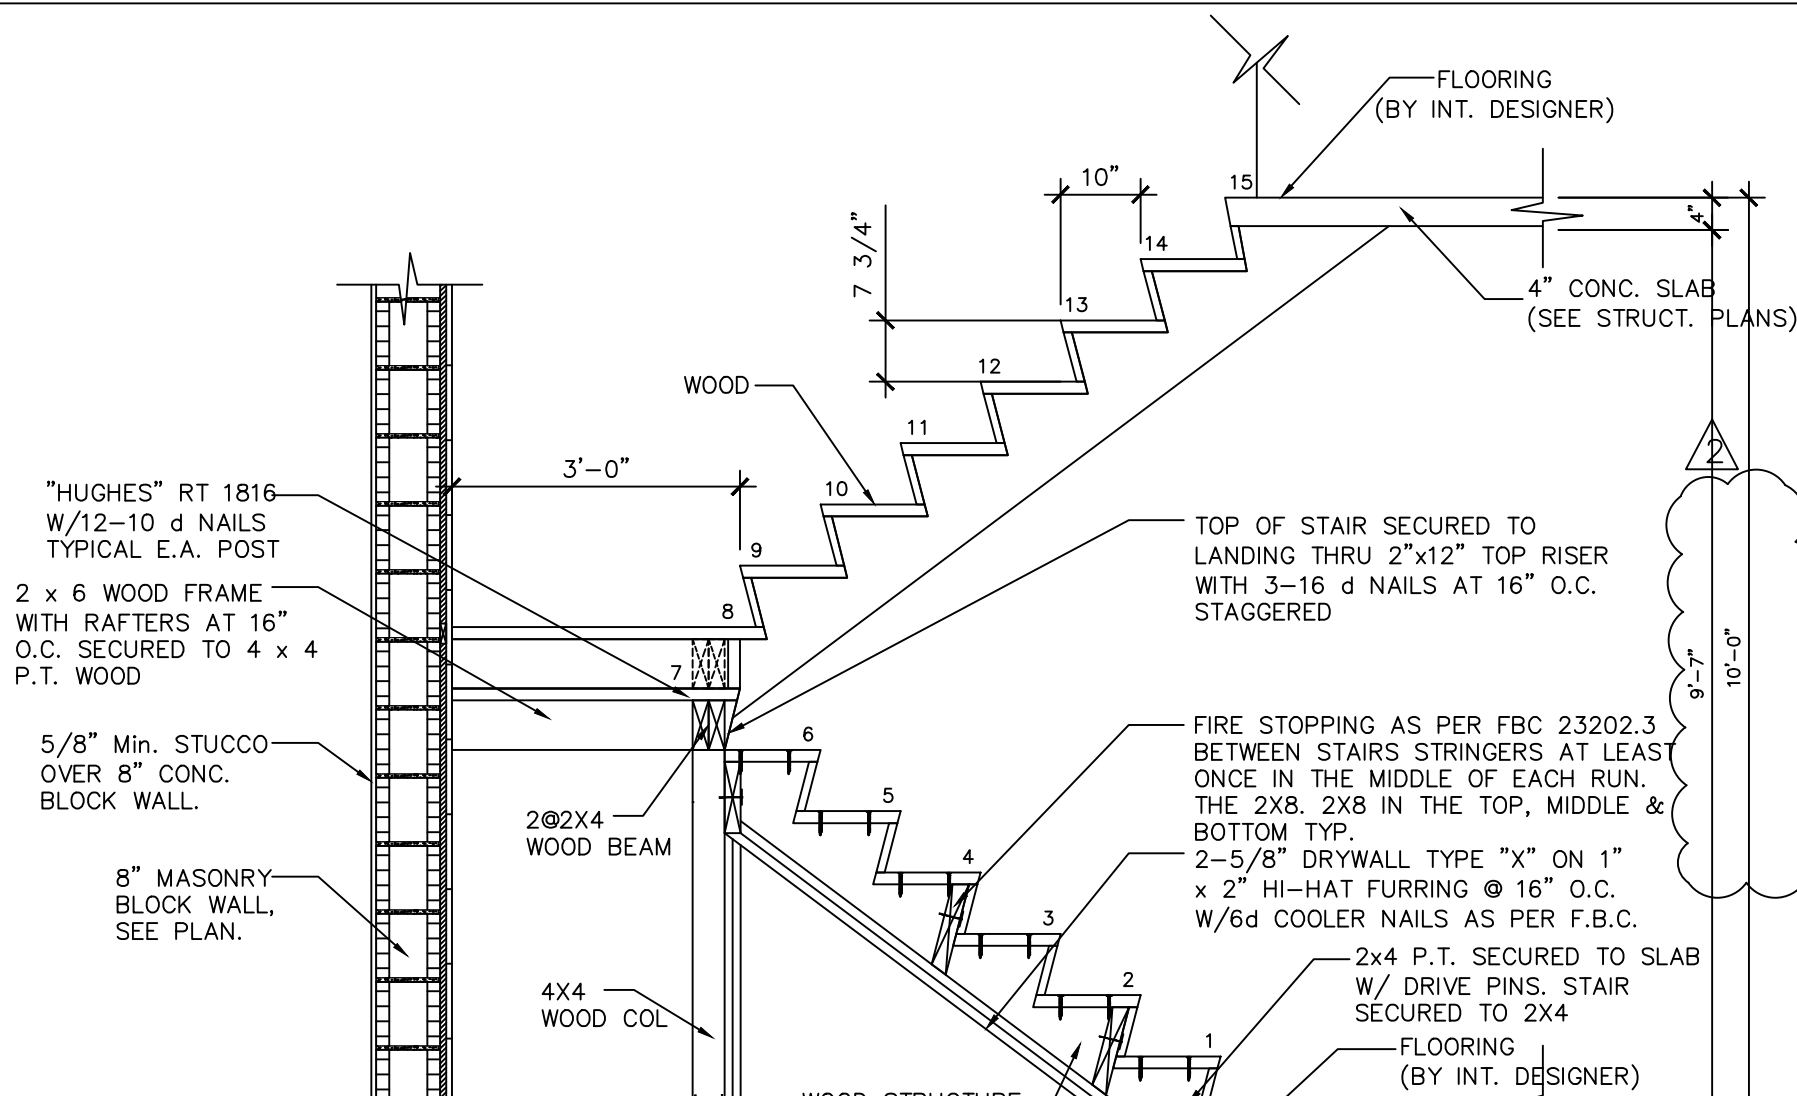


STAIR SECTION TYP

N. T. S.

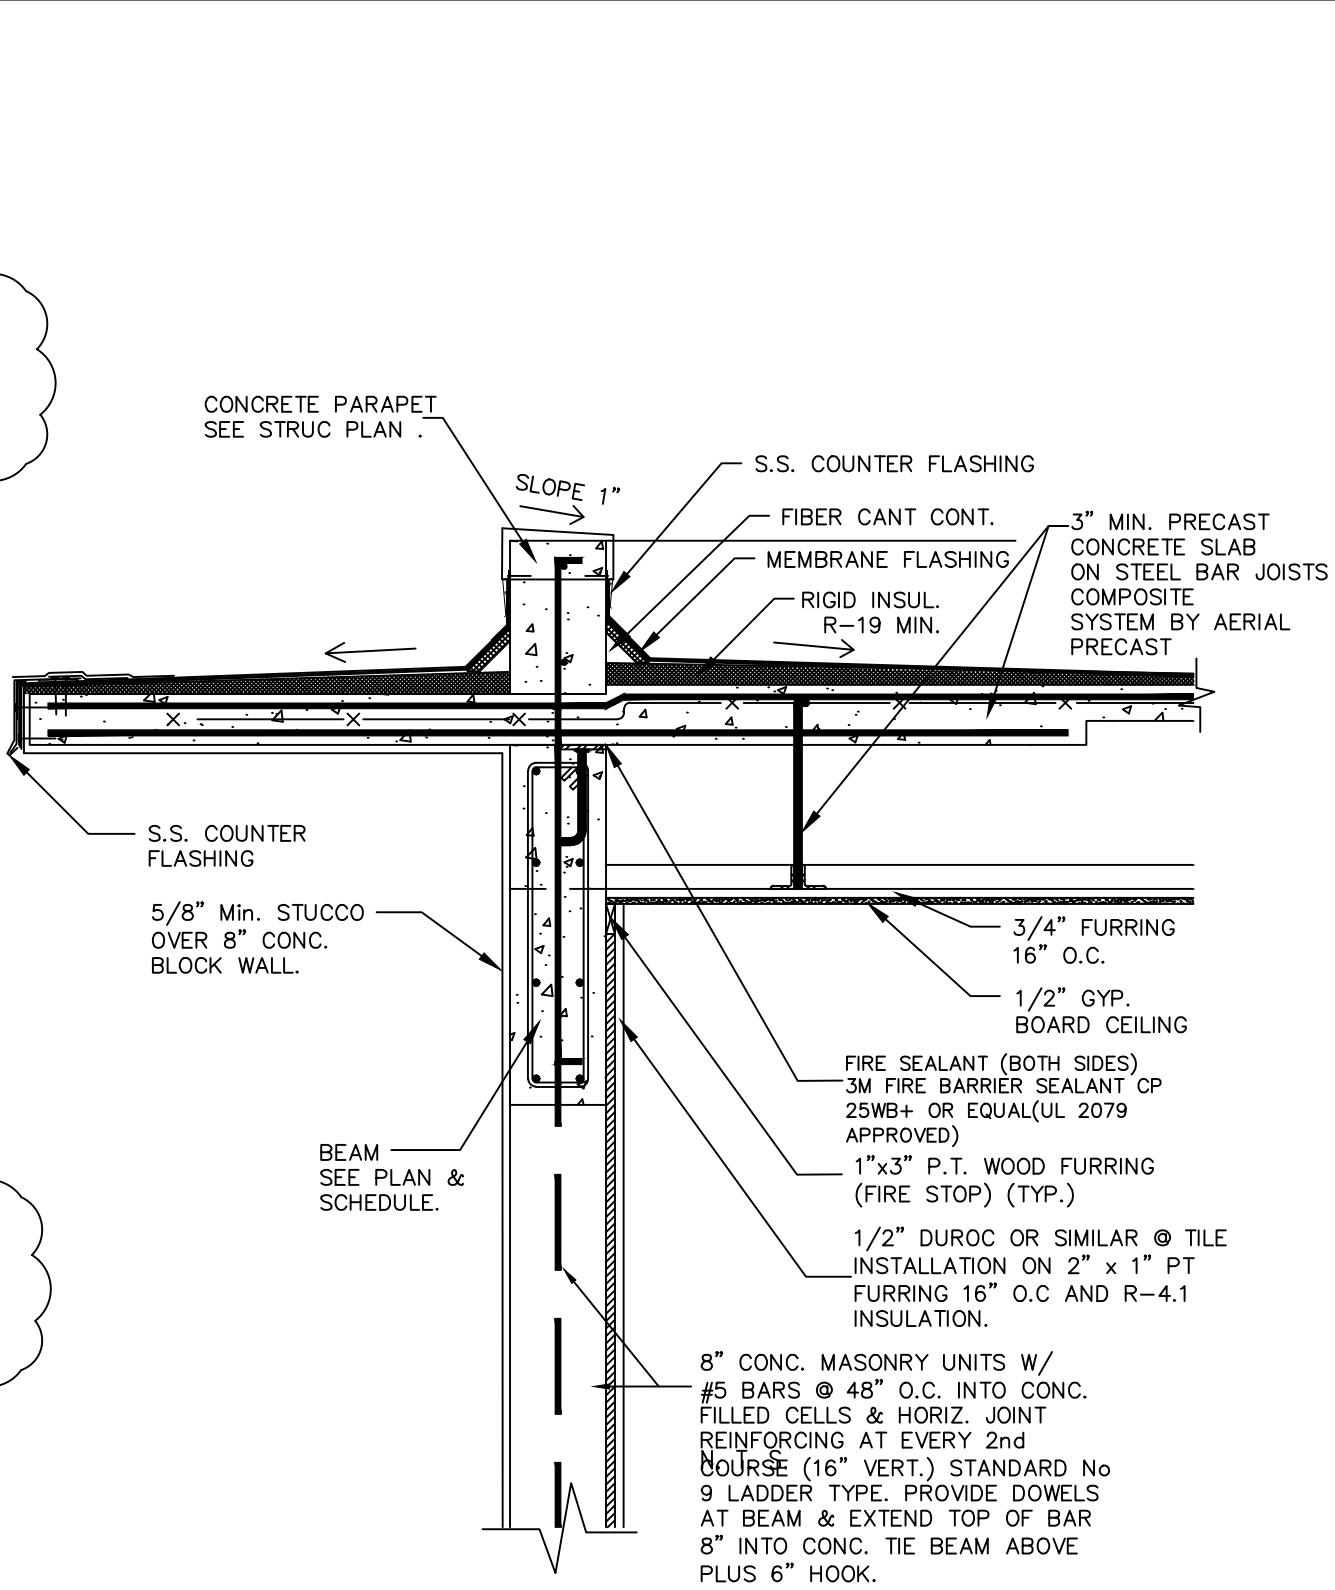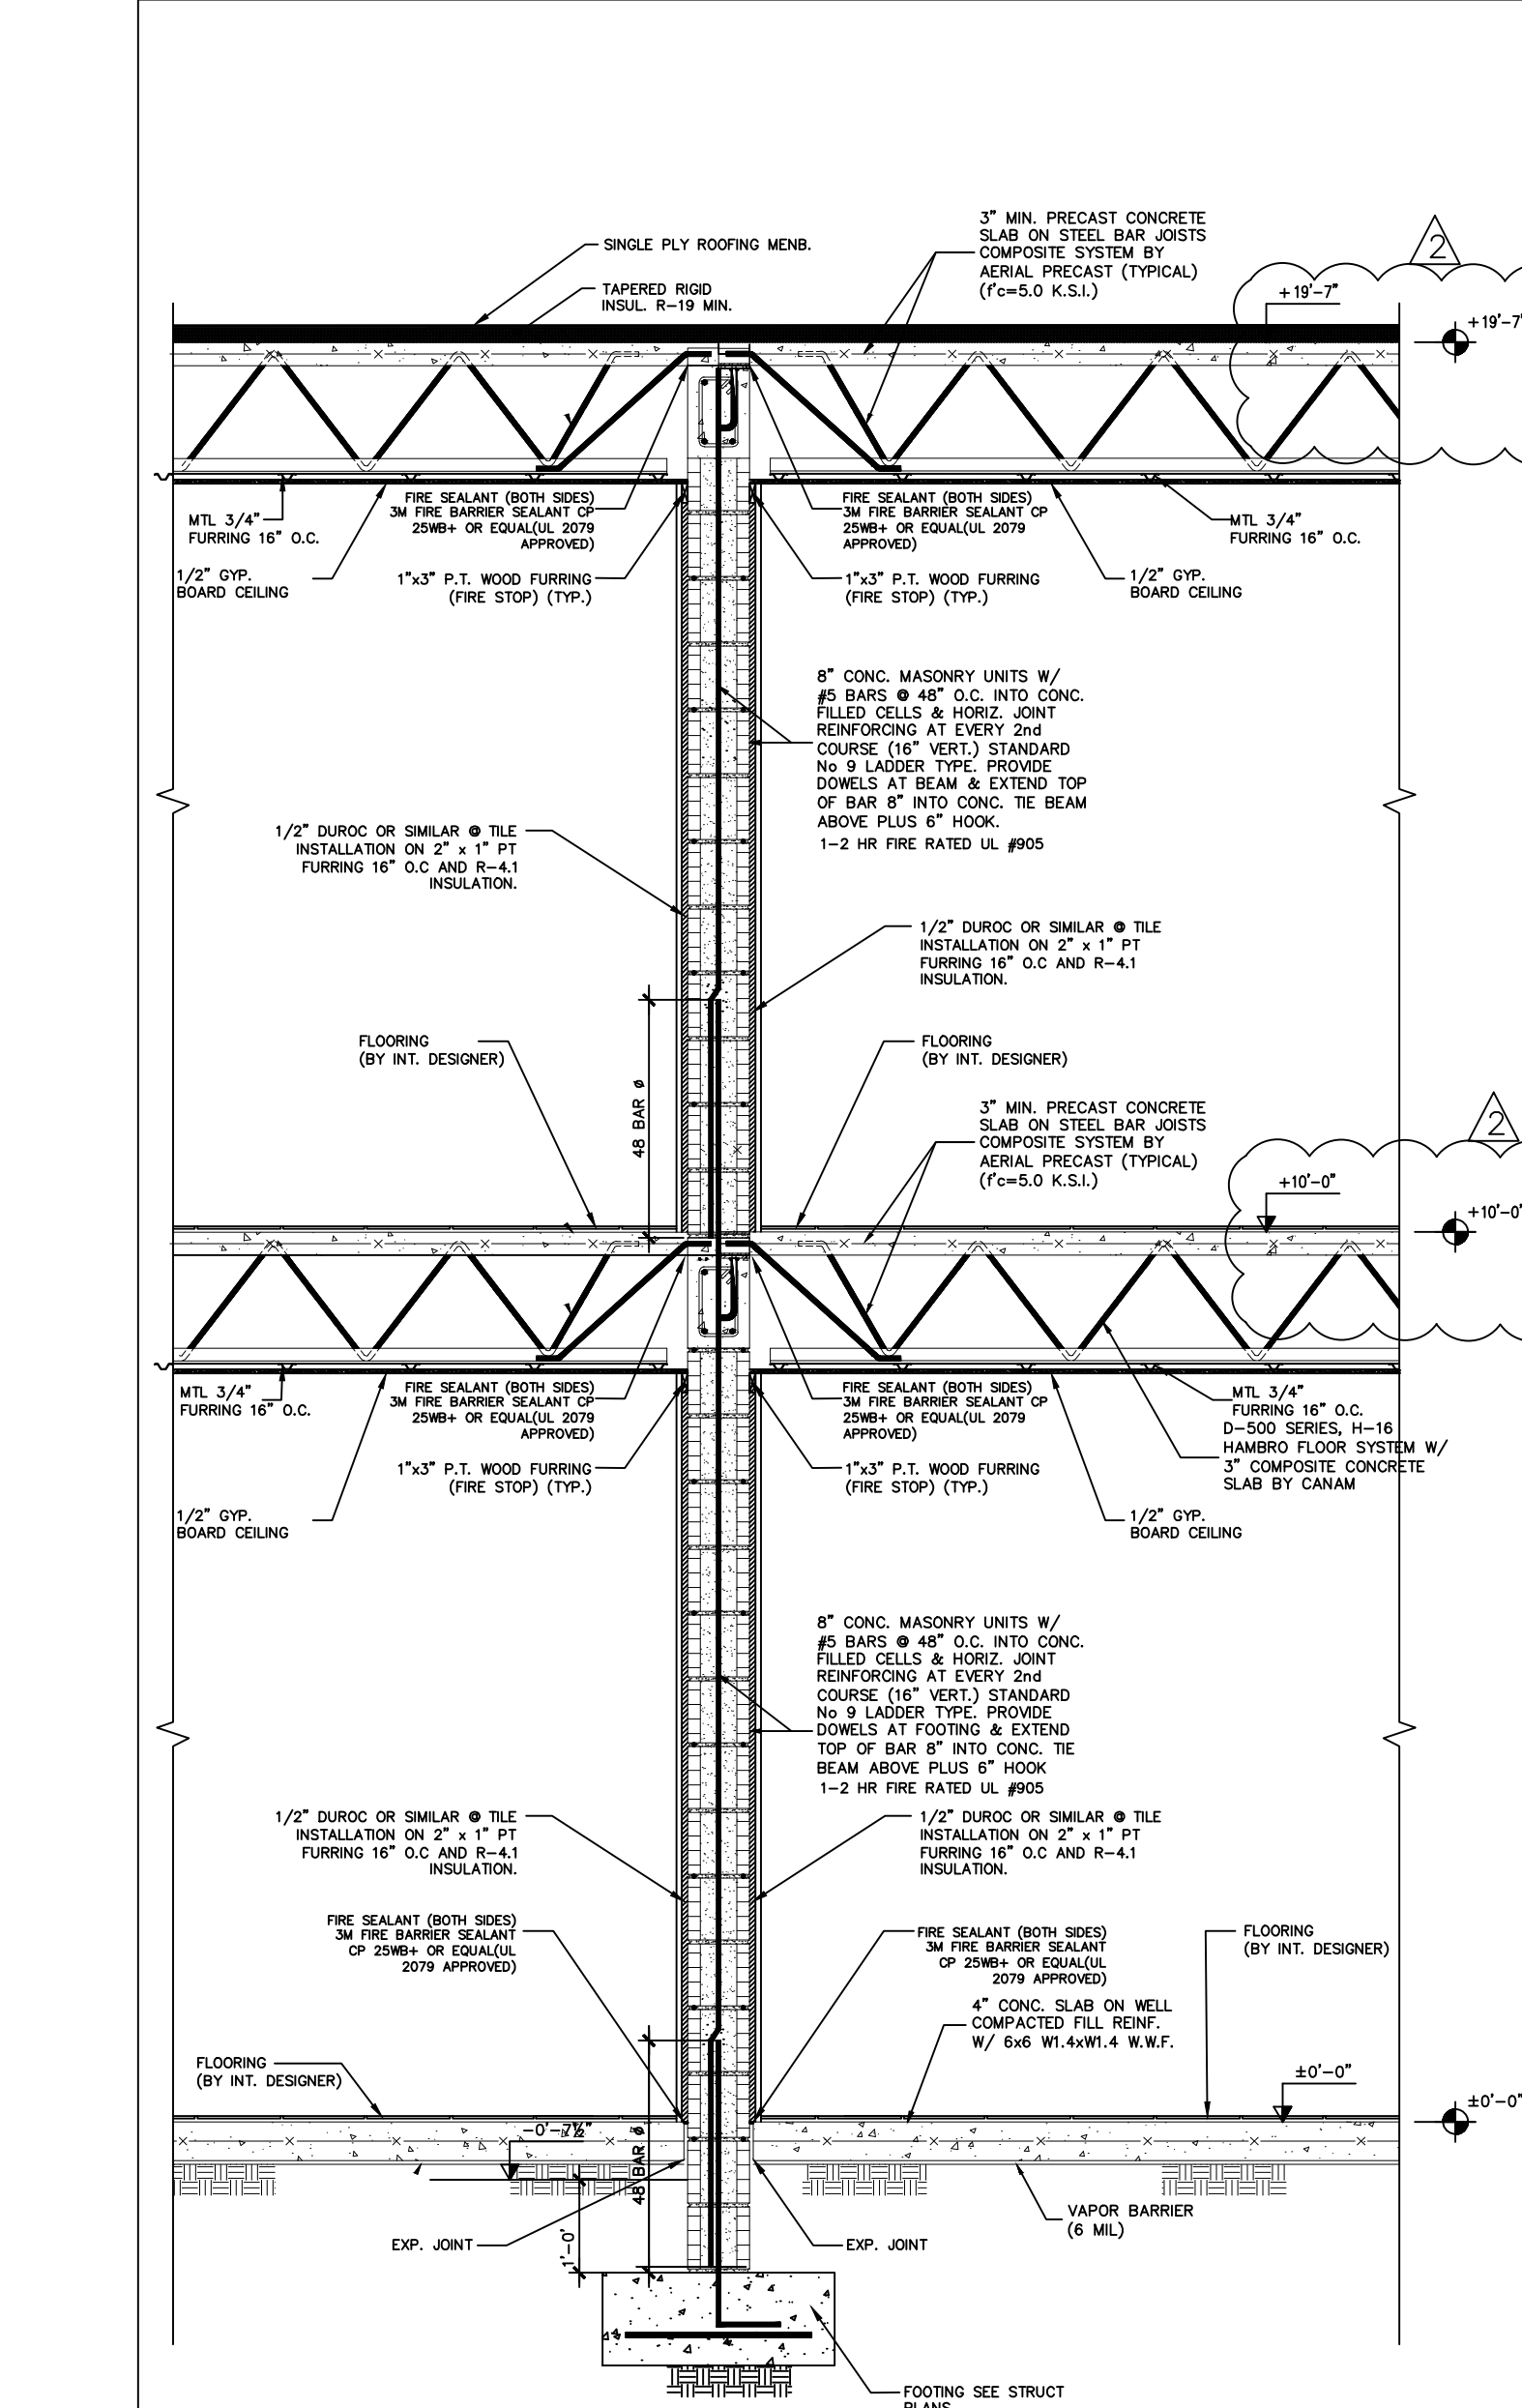


PARAPET SECTION

N.T.S.

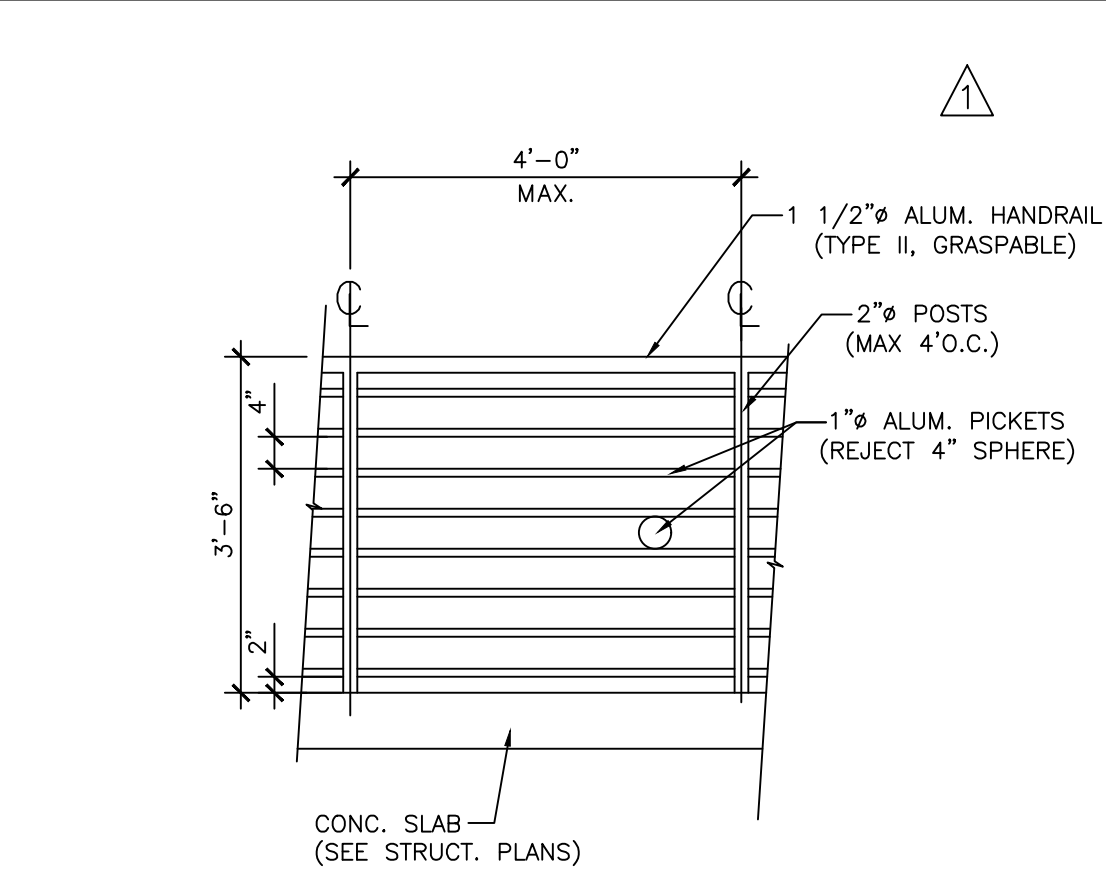


BALCONY GUARDRAIL

SCALE: 1/2" = 1'-0"

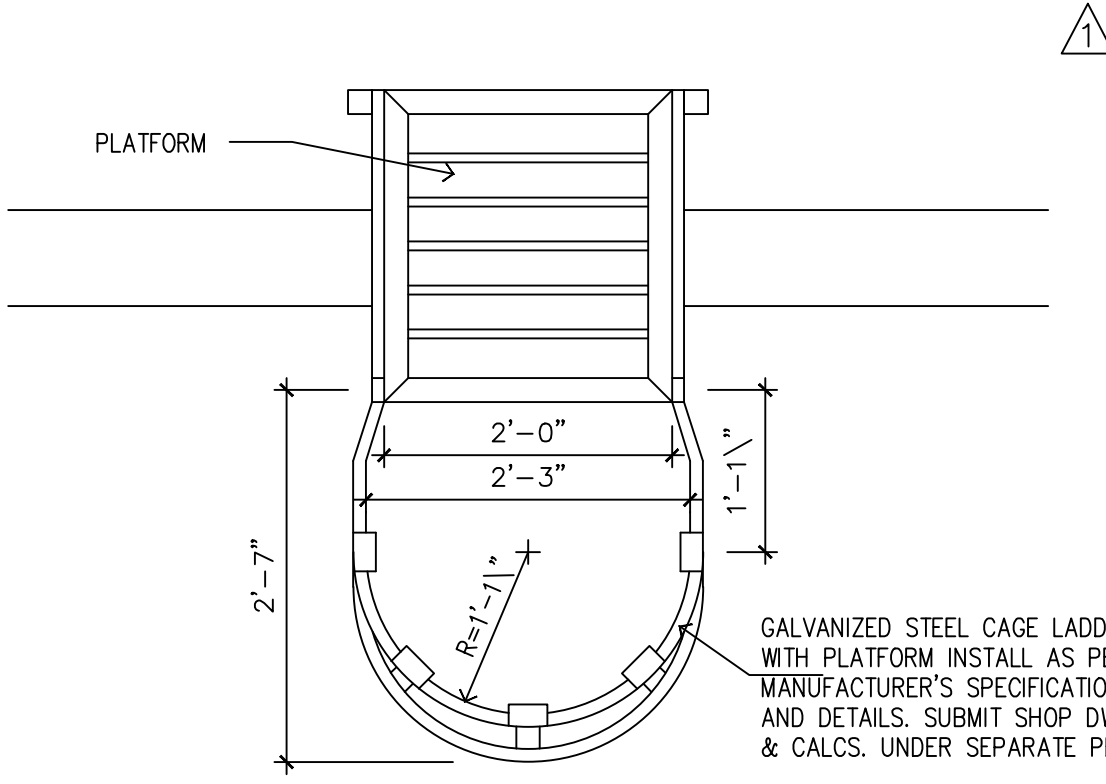


ROOF ACCESS LADDER PLAN

SCALE: 3/4" = 1'-0"

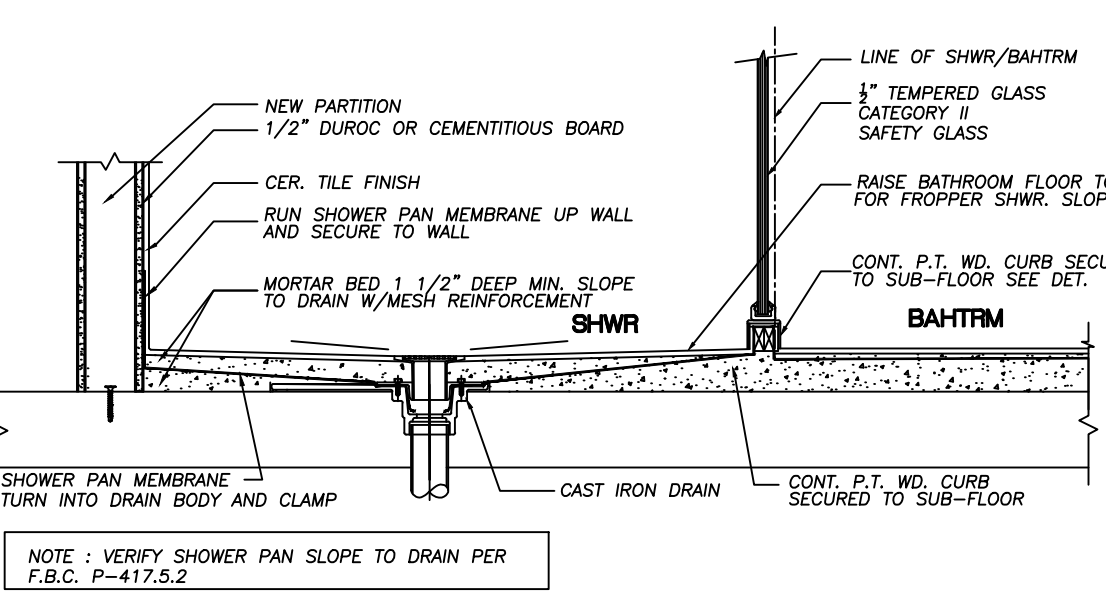


SHOWER SECTION TYP

N.T.S.

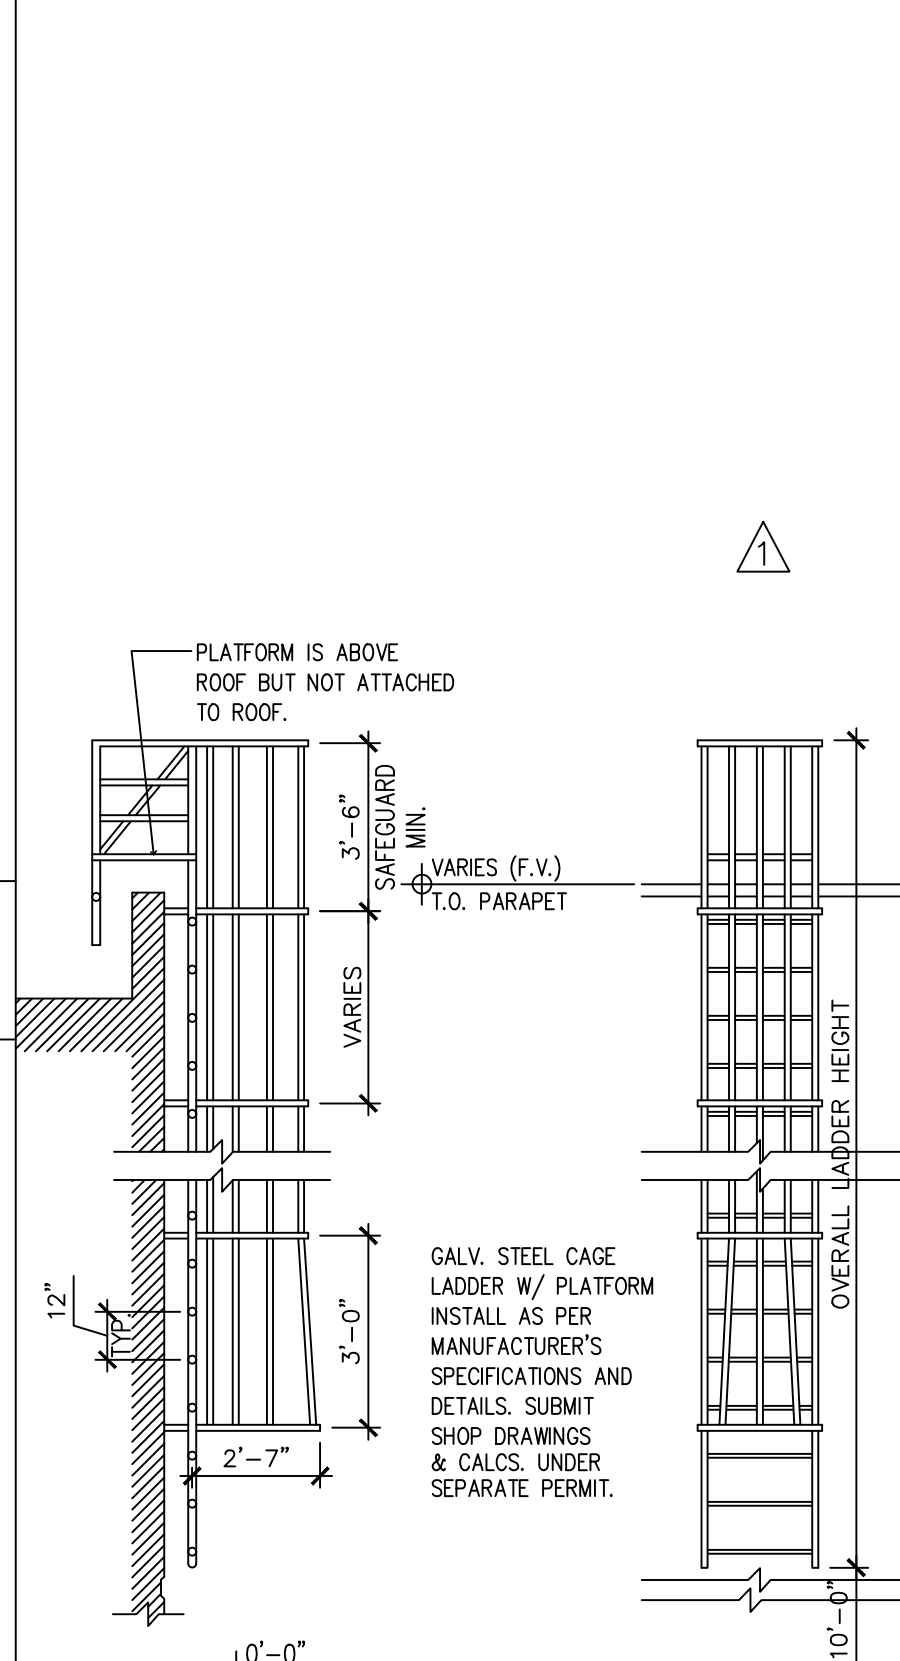

ROOF ACCESS LADDER DETAIL (ELEV)

SCALE: 1/4" = 1'

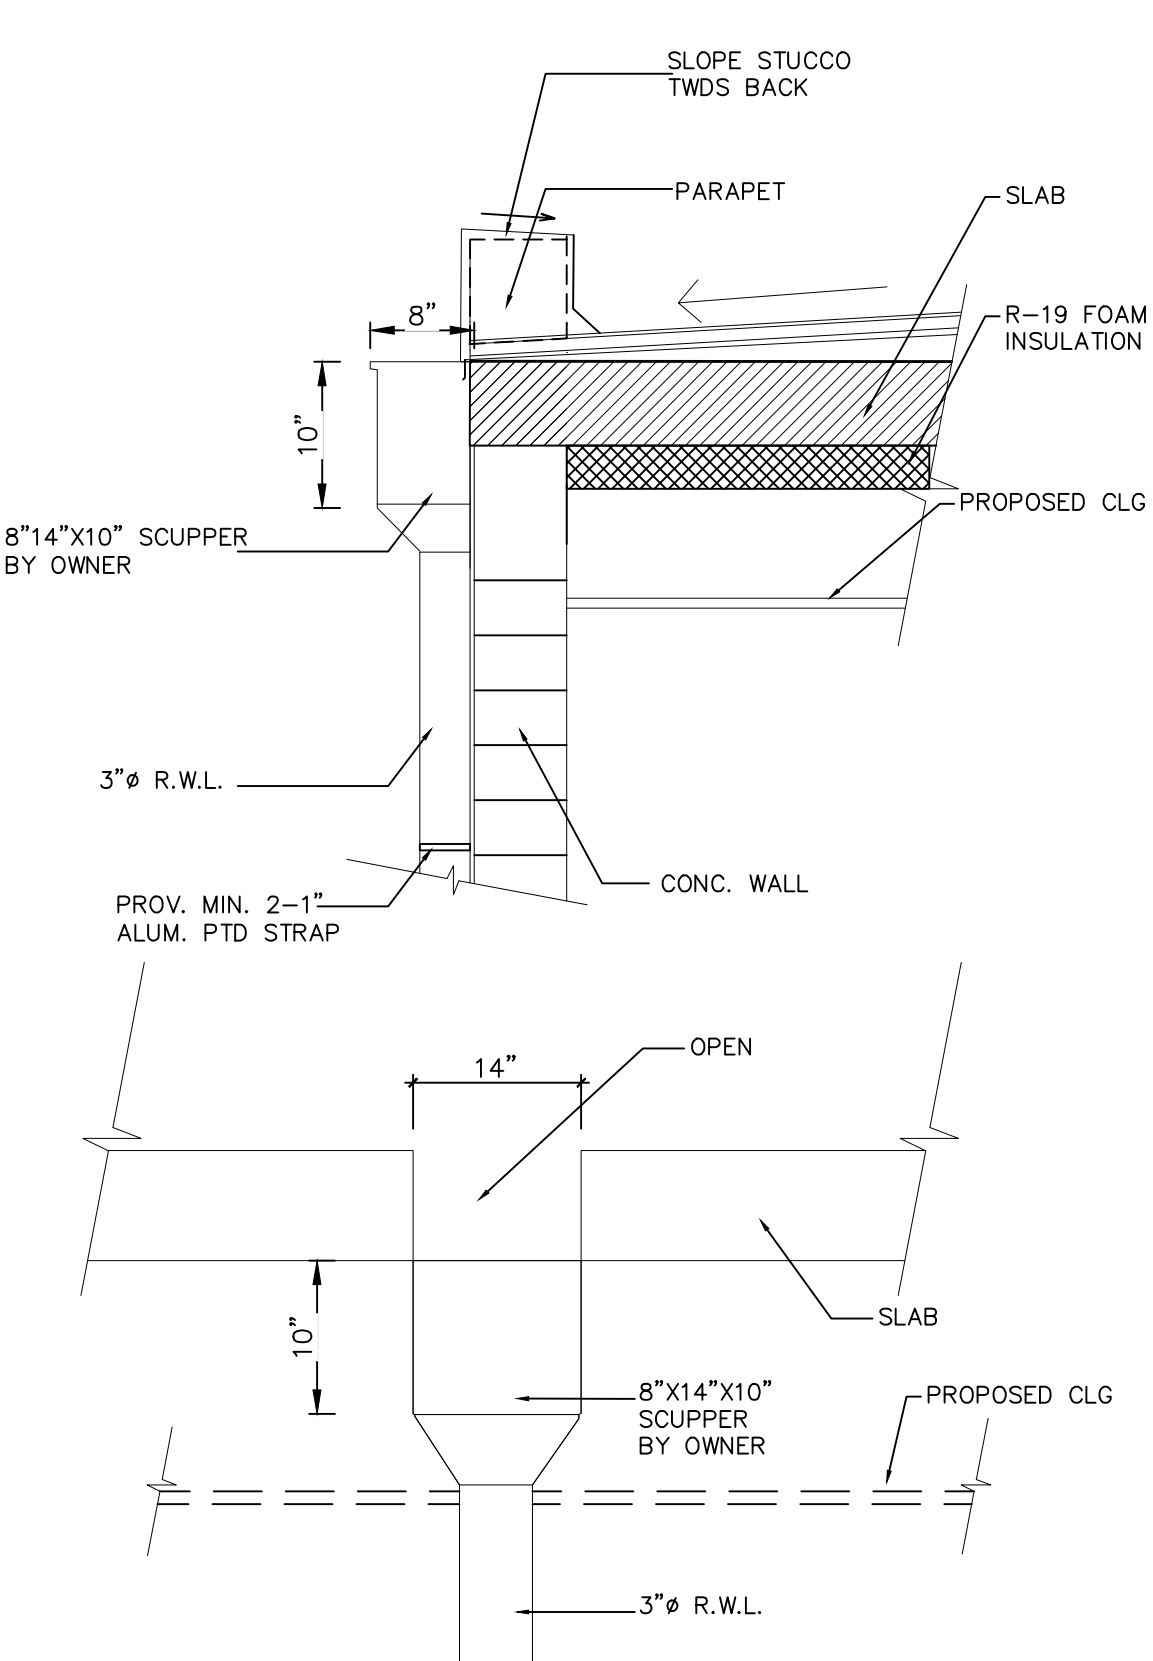


SCUPPER DETAIL 2

N.T.S.

Revisions	
1	02.01.19 1ST ISSUE
2	08.27.19 CITY COMM
3	10.29.19 CITY COMM
4	
5	
6	

PROPOSED NEW BLDG #1 (6 UNITS)
THE VILLAGES AT MIAMI GARDENS
3400 NW 191 ST.
MIAMI GARDENS, FL 33066-2936

JCD ARCHITECT, Inc.
JUAN C. DAVID R.A. #0015344
Design & Development
LEED ACCREDITED PROFESSIONAL
Architecture Interiors Planning Construction
1385 Coral Way, Suite 404 Miami, Florida 33145 Phone: (305) 285-4343 Fax: (305) 285-4330

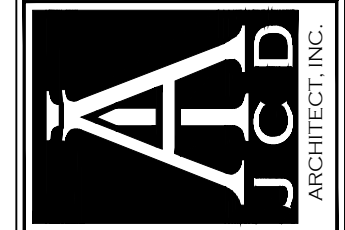

Job No.
Date
Scale SHOWN
Seal
AA-26001560
Sheet No.
A-500