




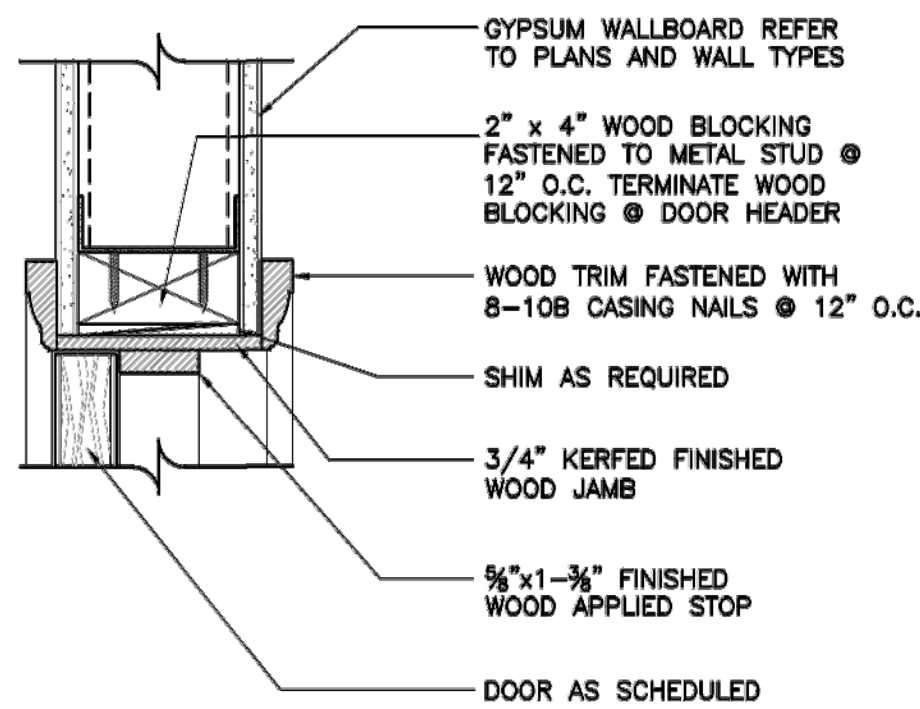


01 Swing Door Head
SCALE: 3" = 1'-0"

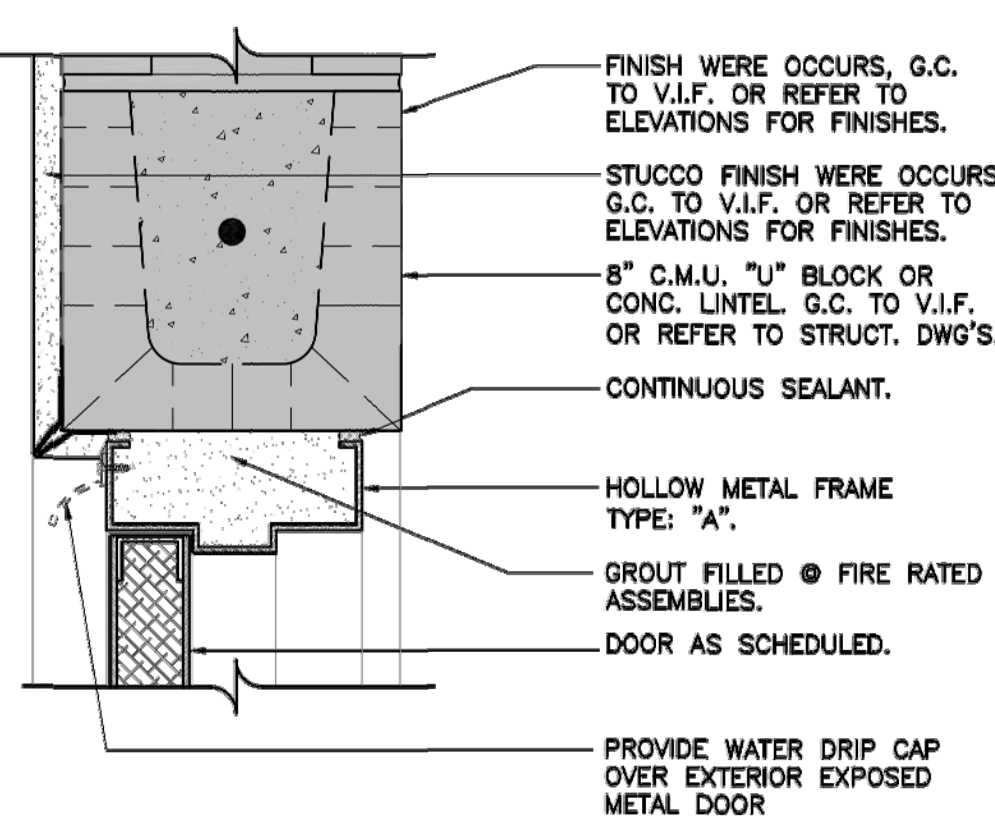


02 Swing Door Head
SCALE: 3" = 1'-0"

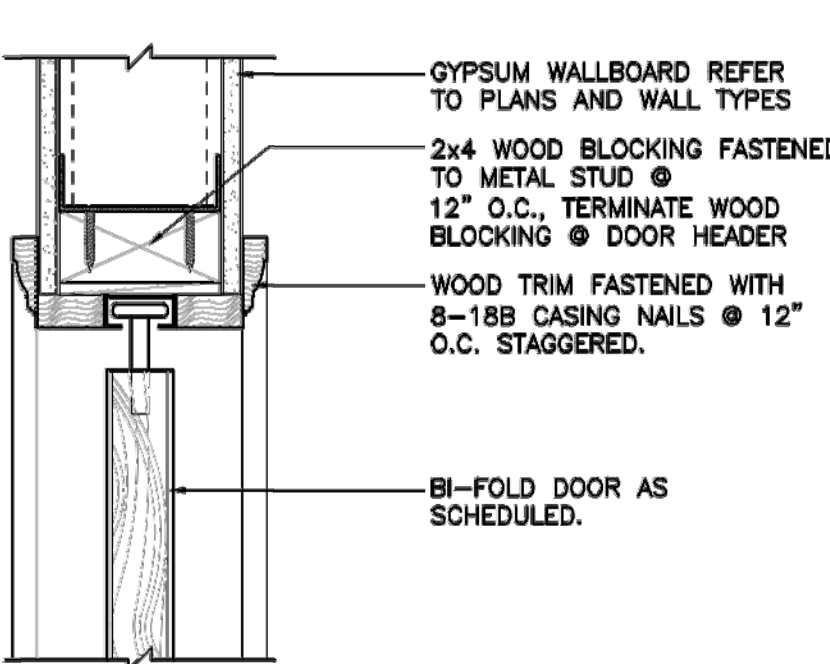


03 Bi-Fold Head Detail
SCALE: 3" = 1'-0"

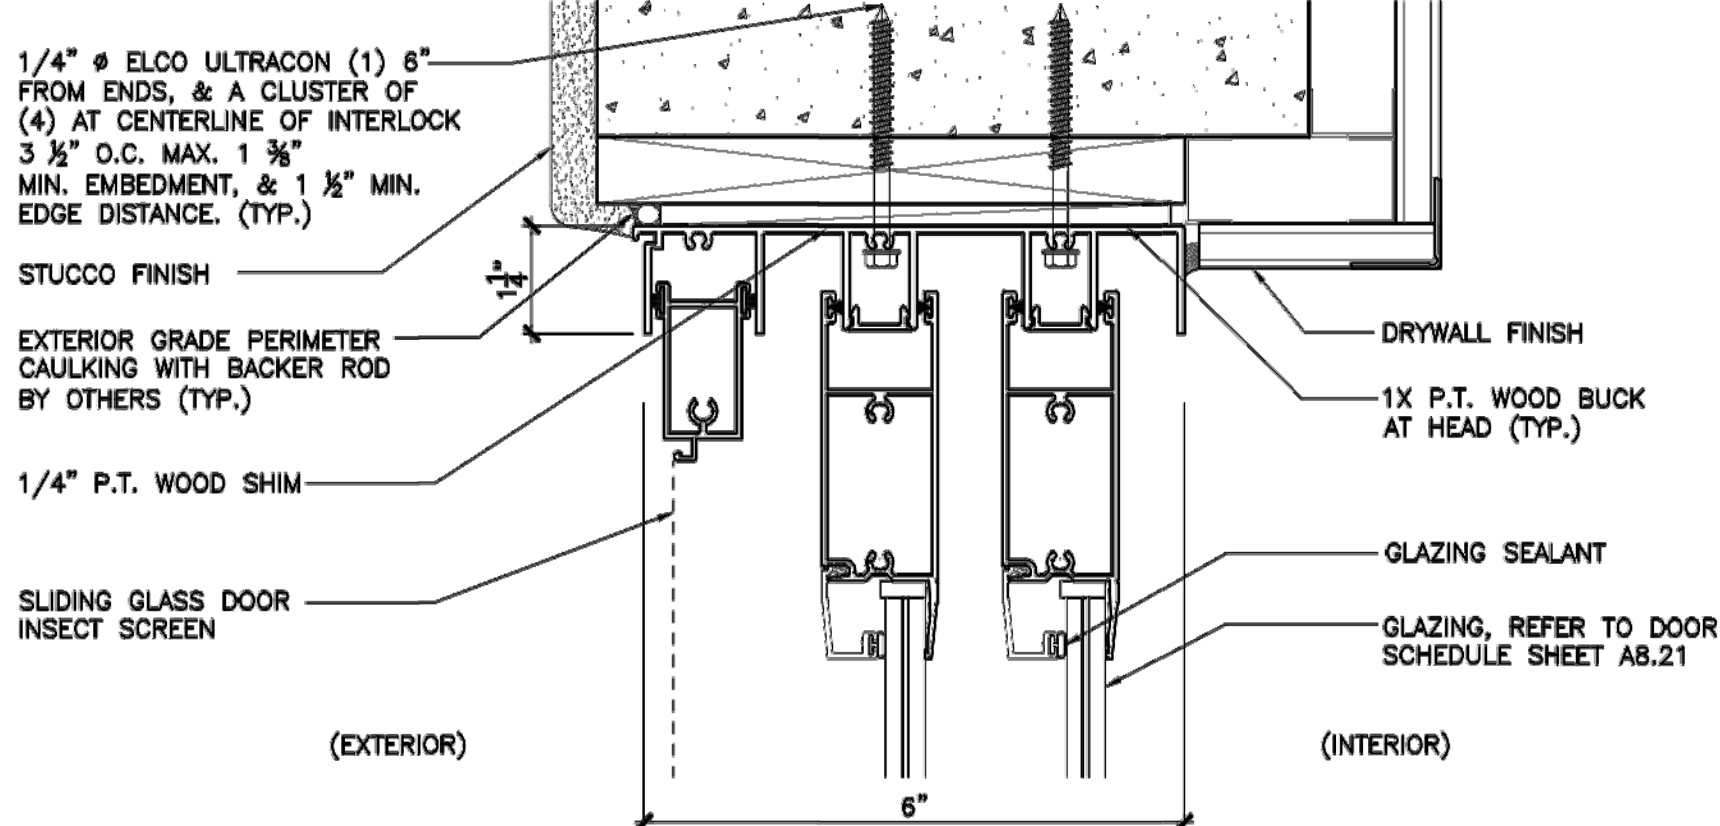


05 Sliding Door Head
SCALE: 6" = 1'-0"

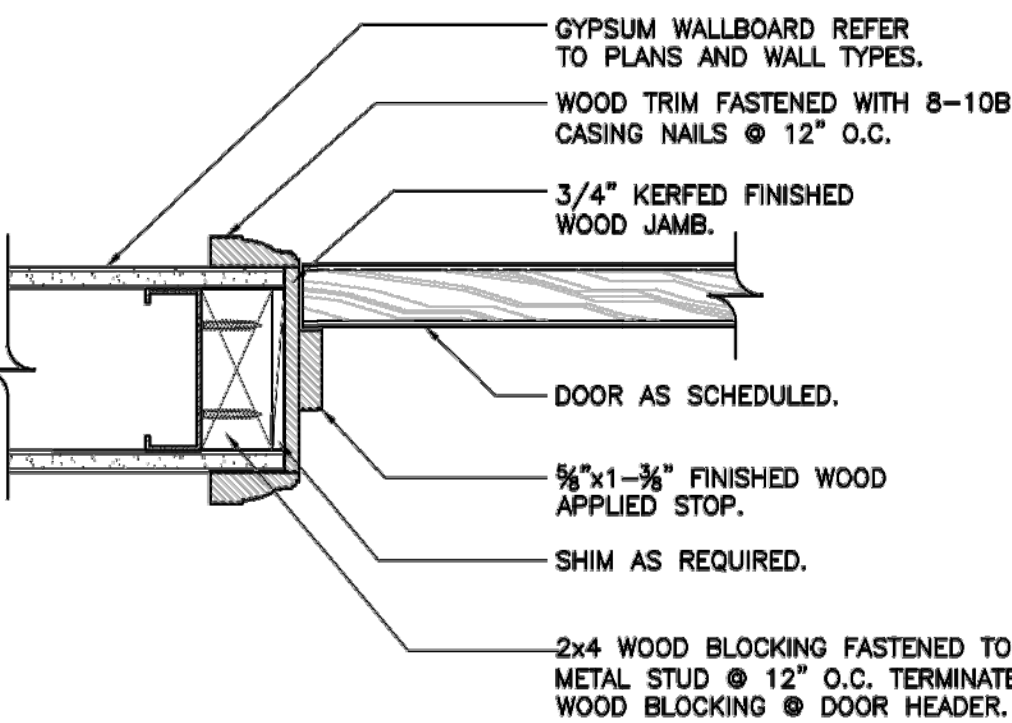


06 Swing Door Jamb
SCALE: 3" = 1'-0"

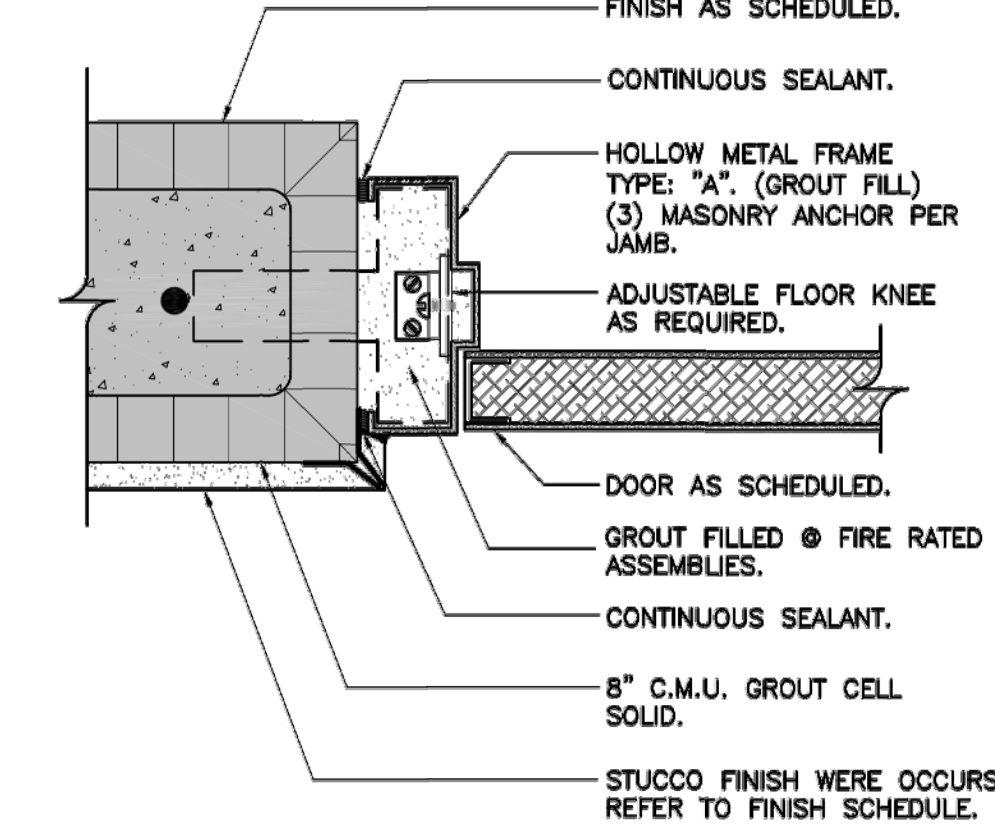

07 Swing Door Jamb
SCALE: 3" = 1'-0"

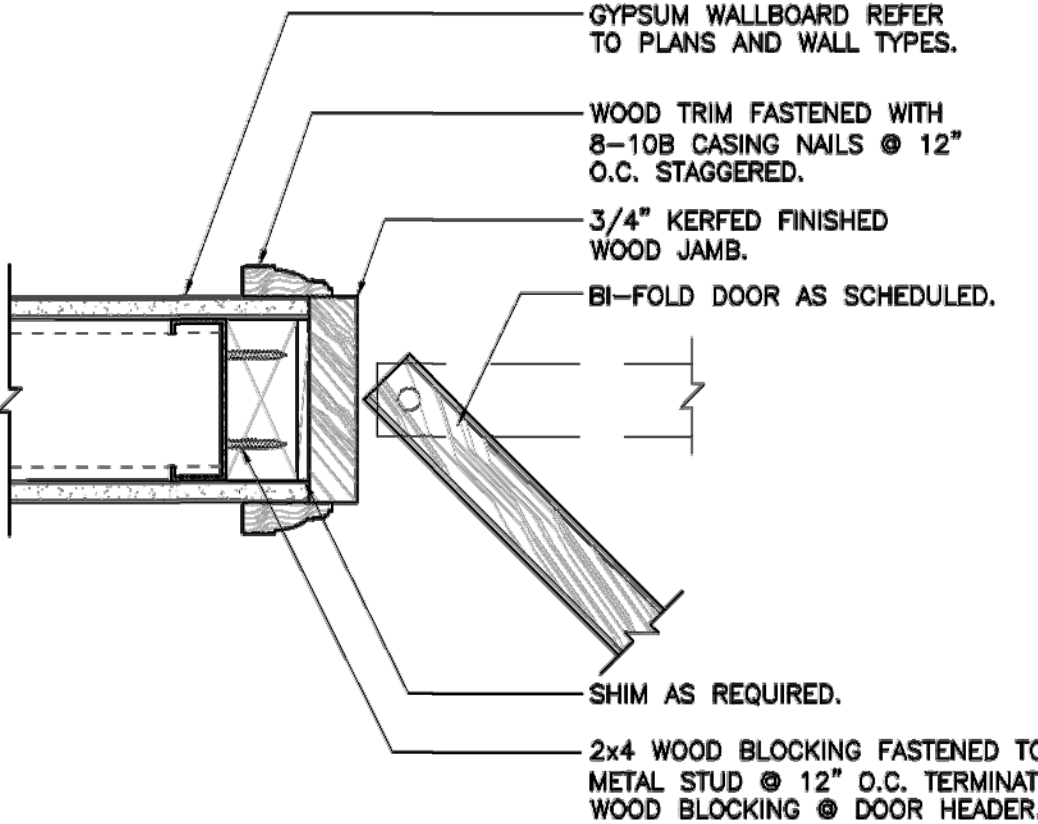


08 Bi-Fold Jamb Detail
SCALE: 3" = 1'-0"

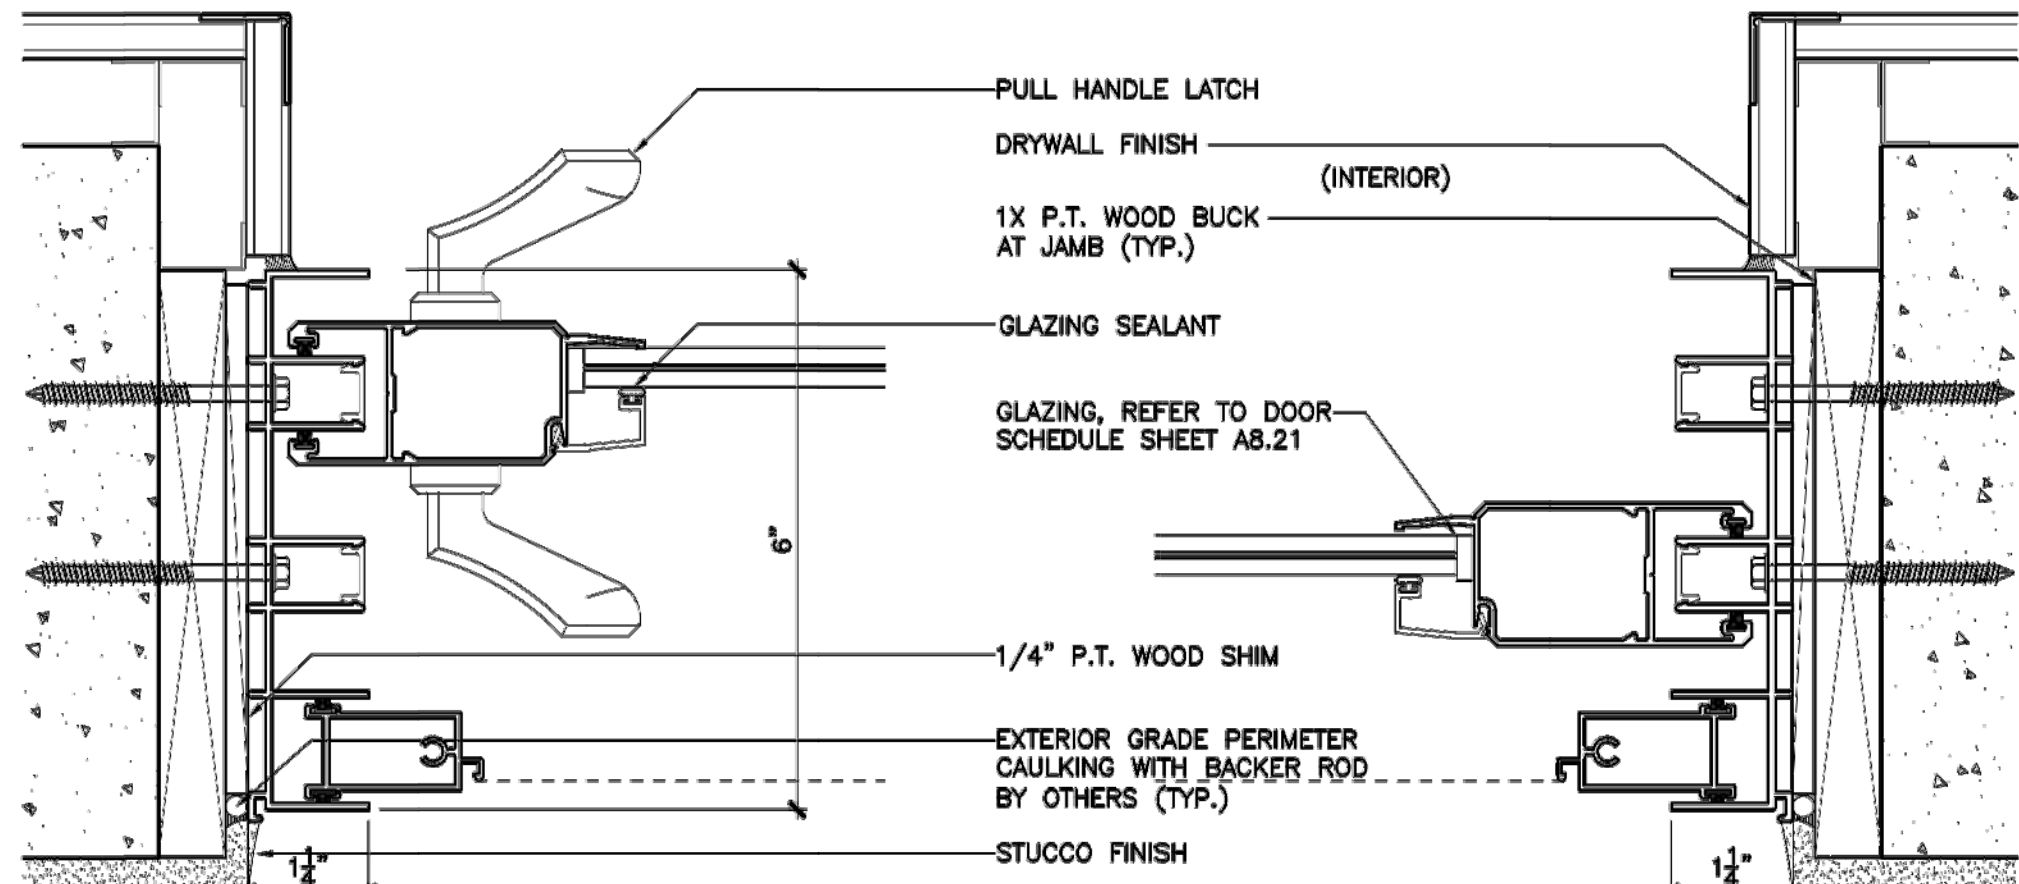


10 Sliding Door Jamb
SCALE: 6" = 1'-0"

GENERAL NOTES FOR ALL MARBLE THRESHOLDS:
1. MARBLE THRESHOLDS ARE TO BE ONE PIECE FOR SINGLE SWING DOORS, PAIR SWING DOORS AND POCKET DOORS UNLESS OTHERWISE NOTED.
2. ALL EXPOSED EDGES ARE TO BE POLISHED UNLESS OTHERWISE NOTED.

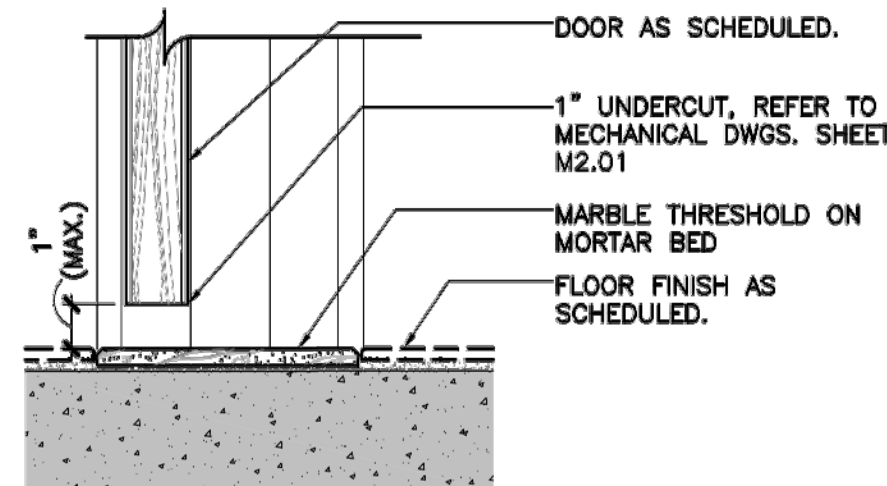


11 Door Threshold
SCALE: 3" = 1'-0"


GENERAL NOTES FOR ALL THRESHOLDS:
THE FLOOR OR LANDING ON EACH SIDE OF THE DOOR SHALL BE AT THE SAME ELEVATION. LANDINGS SHALL BE LEVEL EXCEPT FOR EXTERIOR LANDINGS, WHICH ARE PERMITTED TO HAVE A SLOPE NOT TO EXCEED 1 UNIT VERTICAL IN 50 UNITS HORIZONTAL (2 PERCENT SLOPE). VARIATIONS IN ELEVATION DUE TO DIFFERENCES IN FINISH MATERIALS SHALL NOT EXCEED 1/4 INCH. (F.B.C.B.-1008.1.5 AND F.F.P.C.-101-7.2.1.3).

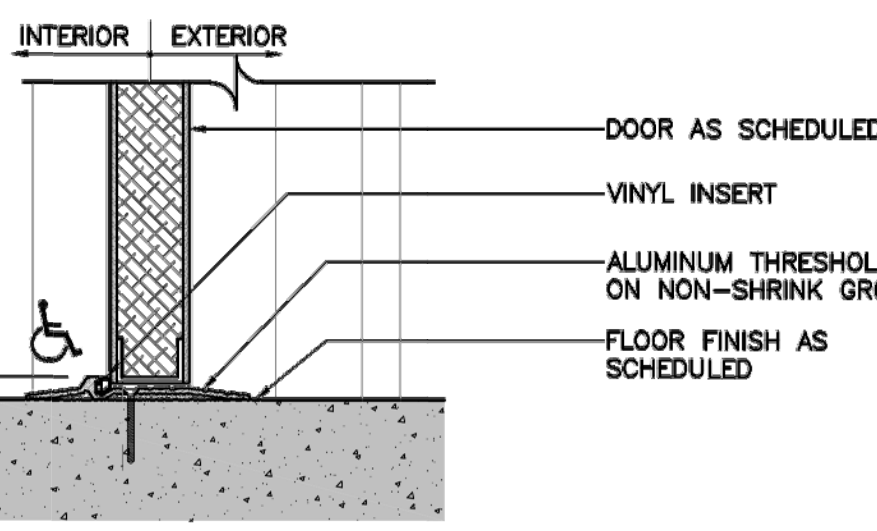


12 Swing Door Threshold
SCALE: 3" = 1'-0"

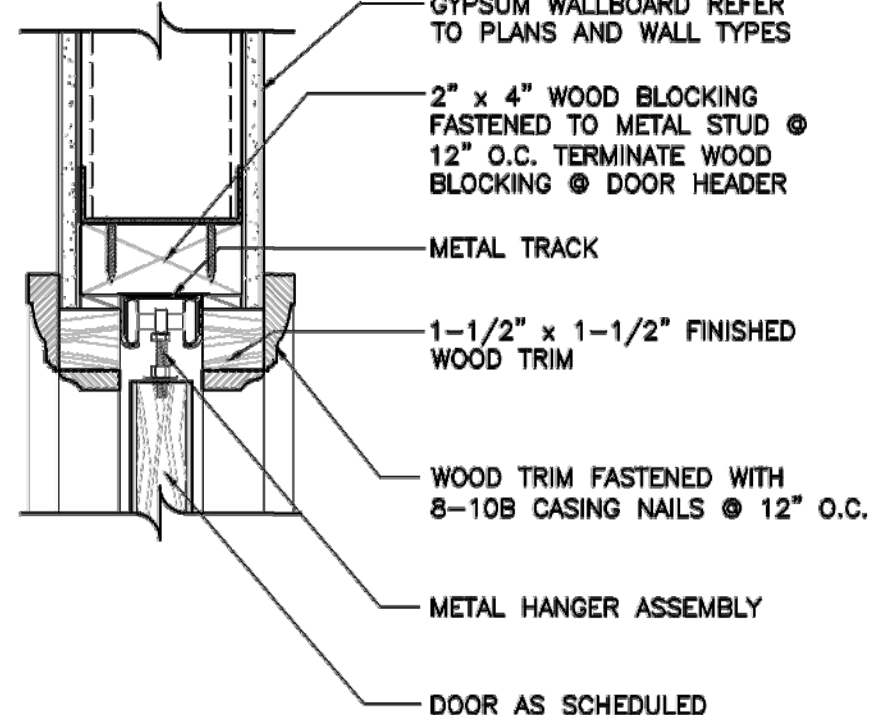


13 Pocket Door Head
SCALE: 3" = 1'-0"

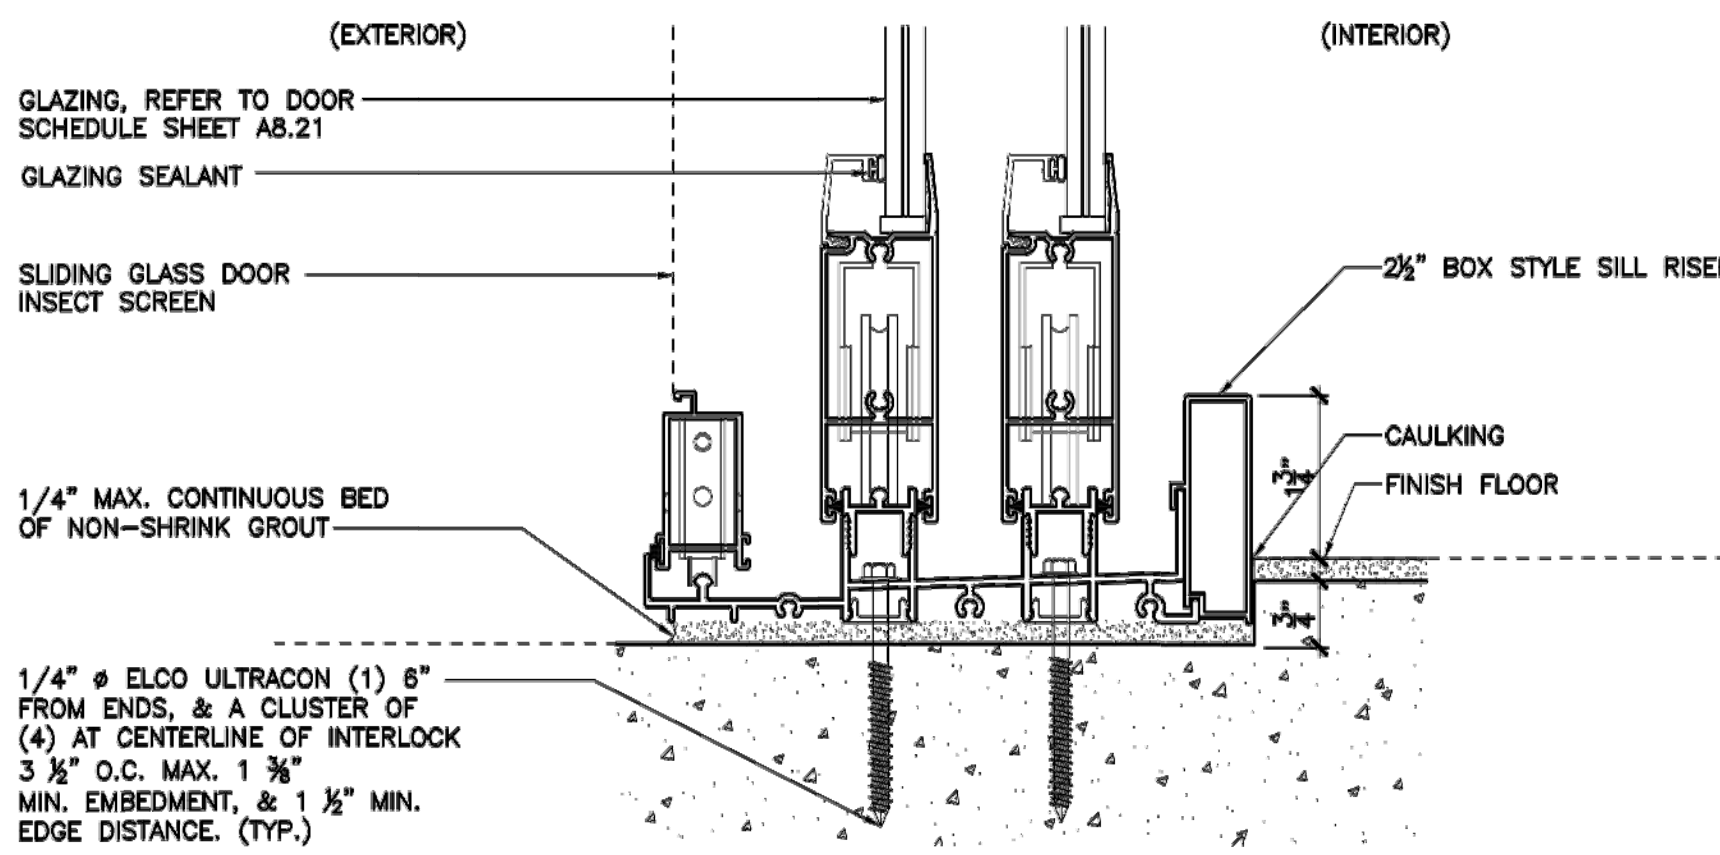


15 Sliding Door Threshold
SCALE: 6" = 1'-0"

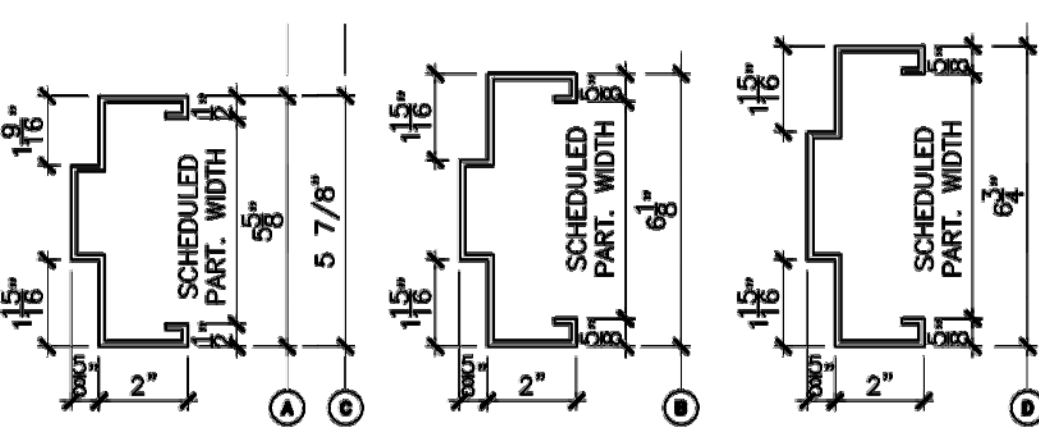


16 Metal Door Frames
SCALE: 3" = 1'-0"

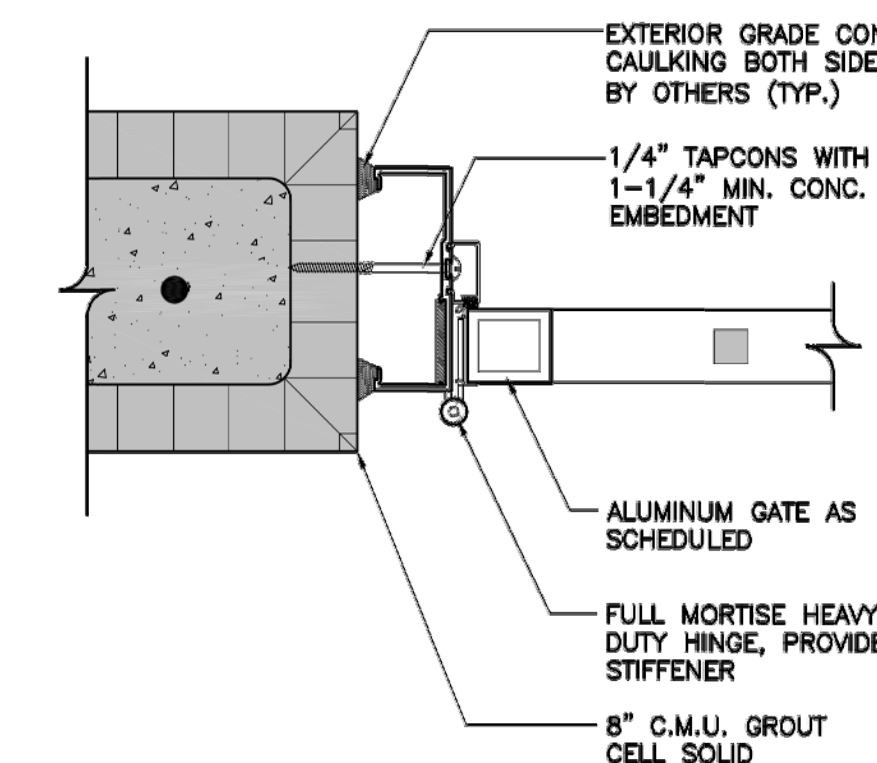


17 Swing Gate Jamb
SCALE: 3" = 1'-0"

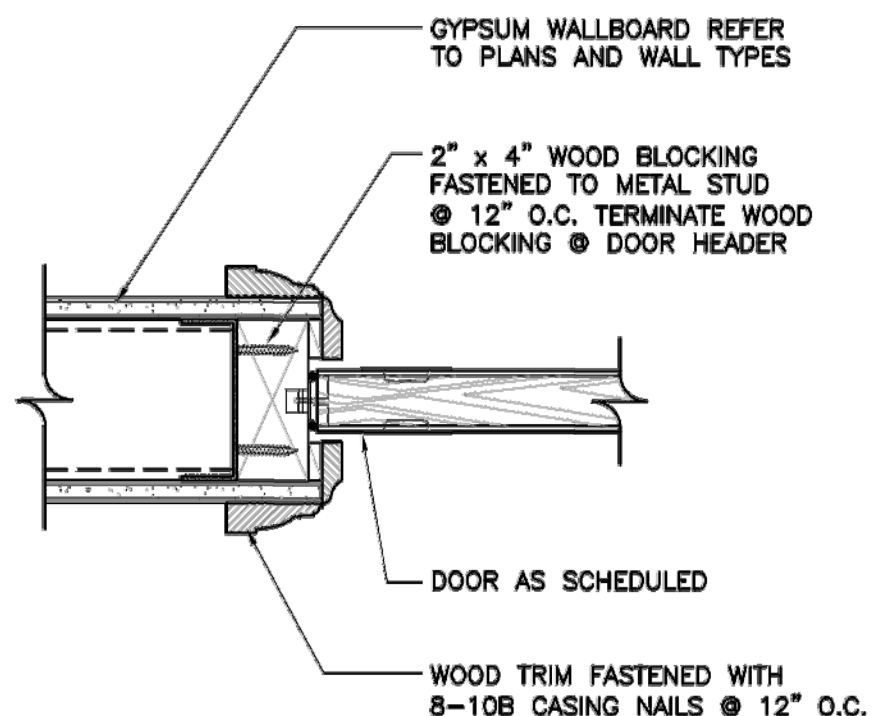

18 Pocket Door Jamb
SCALE: 3" = 1'-0"

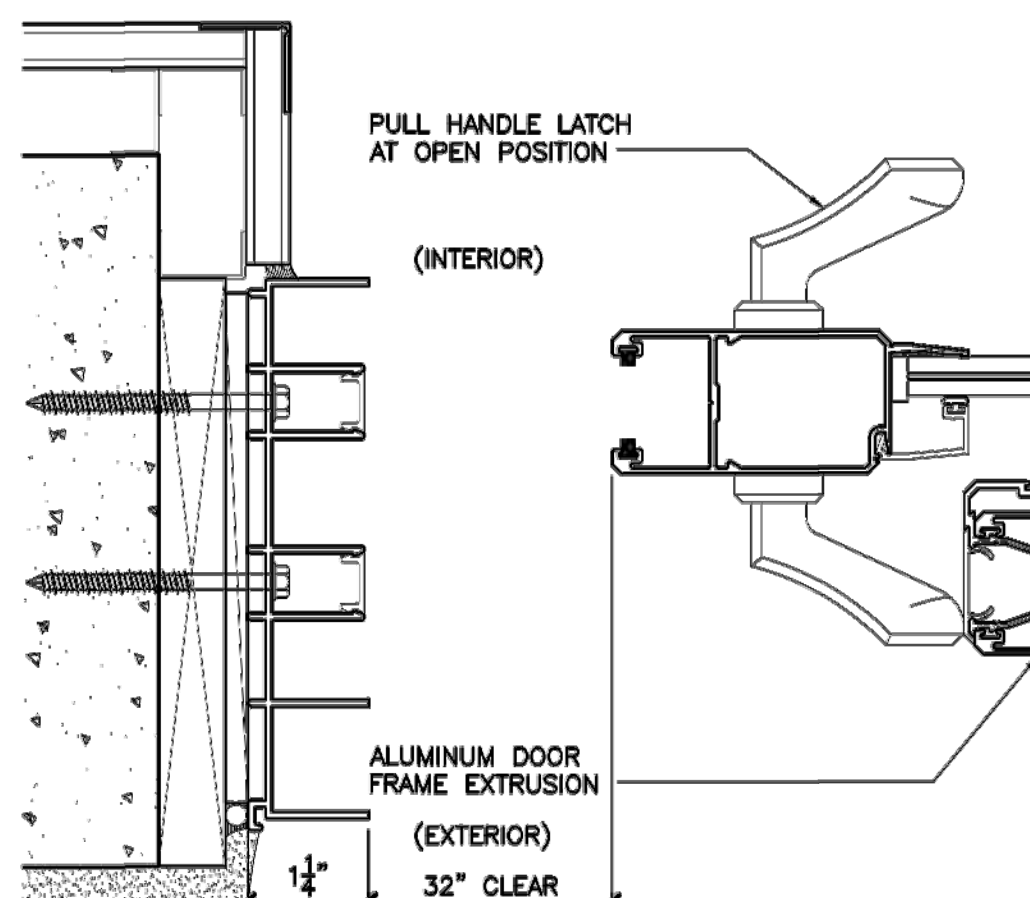

19 Sliding Door Opening
SCALE: 6" = 1'-0"

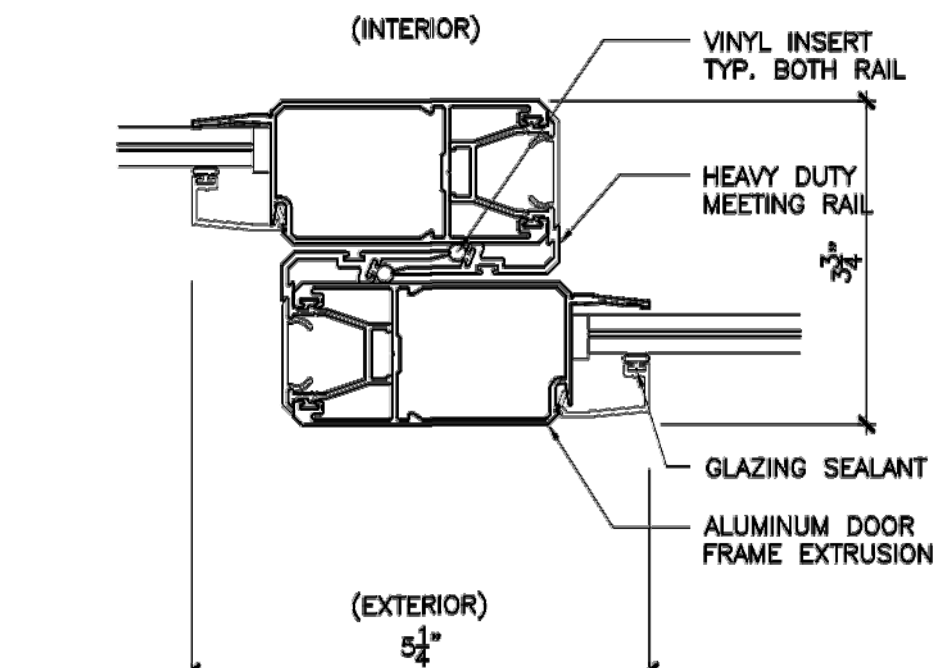


20 Sliding Door Rail
SCALE: 6" = 1'-0"

Revisions
02.01.19 1ST ISSUE

PROPOSED NEW BLDG#1 (6 UNIT APT COMPLEX)
THE VILLAGES AT MIAMI GARDENS
3400 NW 191 ST.
MIAMI GARDENS, FL. 33056-2936

JCD ARCHITECT, Inc.
JUAN C. DAVID R.A. #0015344
Design & Development
LEED ACCREDITED PROFESSIONAL
Architecture Interiors Planning Construction
1385 Coral Way, Suite 404 Miami, Florida 33145 Phone: (305) 285-1343 Fax: (305) 955-4330

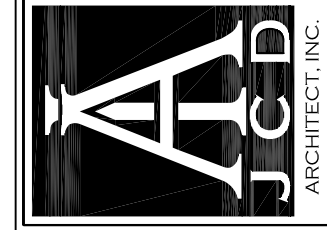

Job No.
Date
Scale SHOWN

Seal
AA-26001560
Sheet No.
A-501

Designs are subject to modification or change as required by actual measurements, standard industry practices in light of existing structural and other conditions, applicable building codes, and the like. These plans are and shall remain the property of JCD Architect, Inc. No part of these plans shall be reproduced without its prior written consent. JCD Architect, Inc. shall not be held responsible for any changes required by actual measurements, etc. as stated prior to submission of any phase for bid or construction.