



PROPOSED (FRONT) ELEVATION 8 UNIT - BLDG # 4

SCALE: 1/8" = 1"

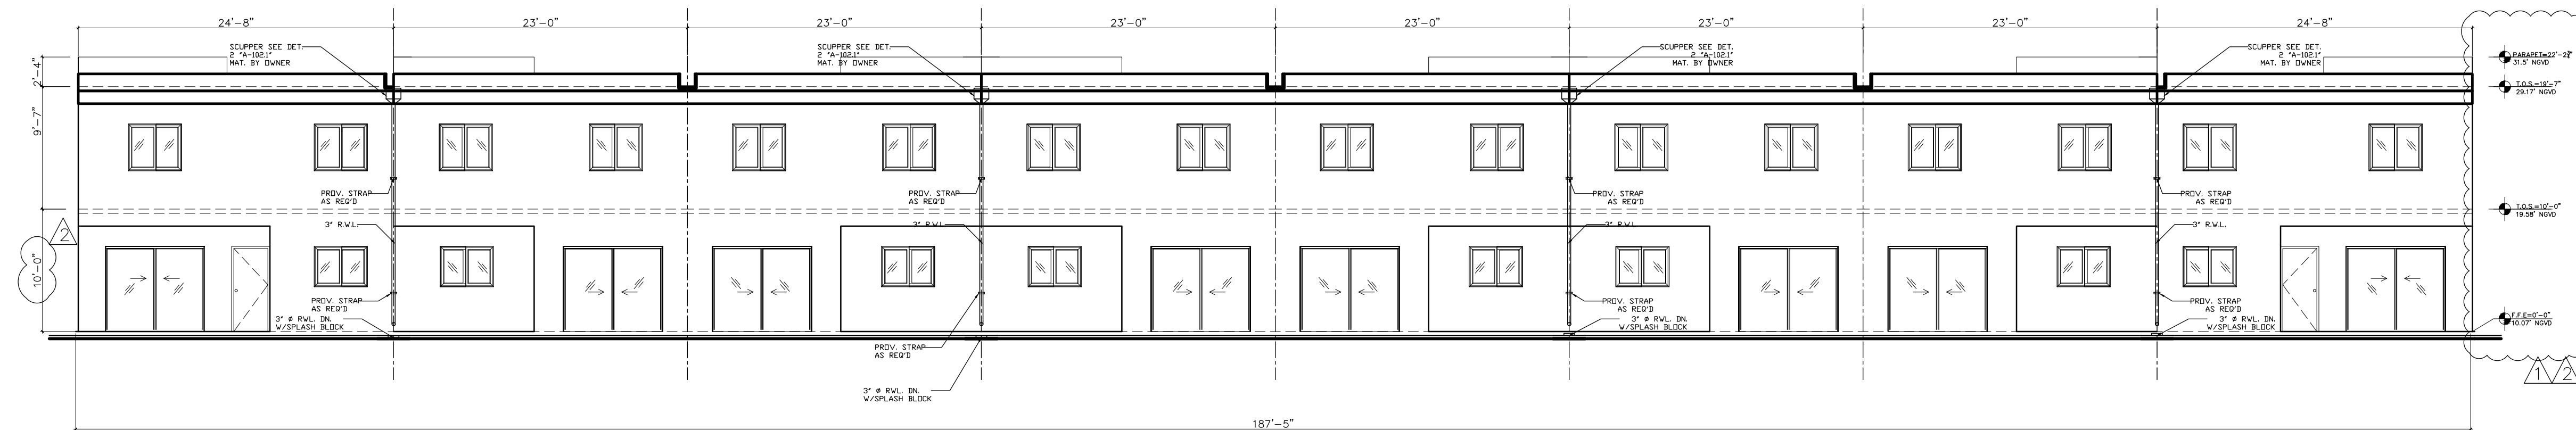


PROPOSED (REAR) ELEVATION 8 UNIT - BLDG # 4

SCALE: 1/8" = 1"

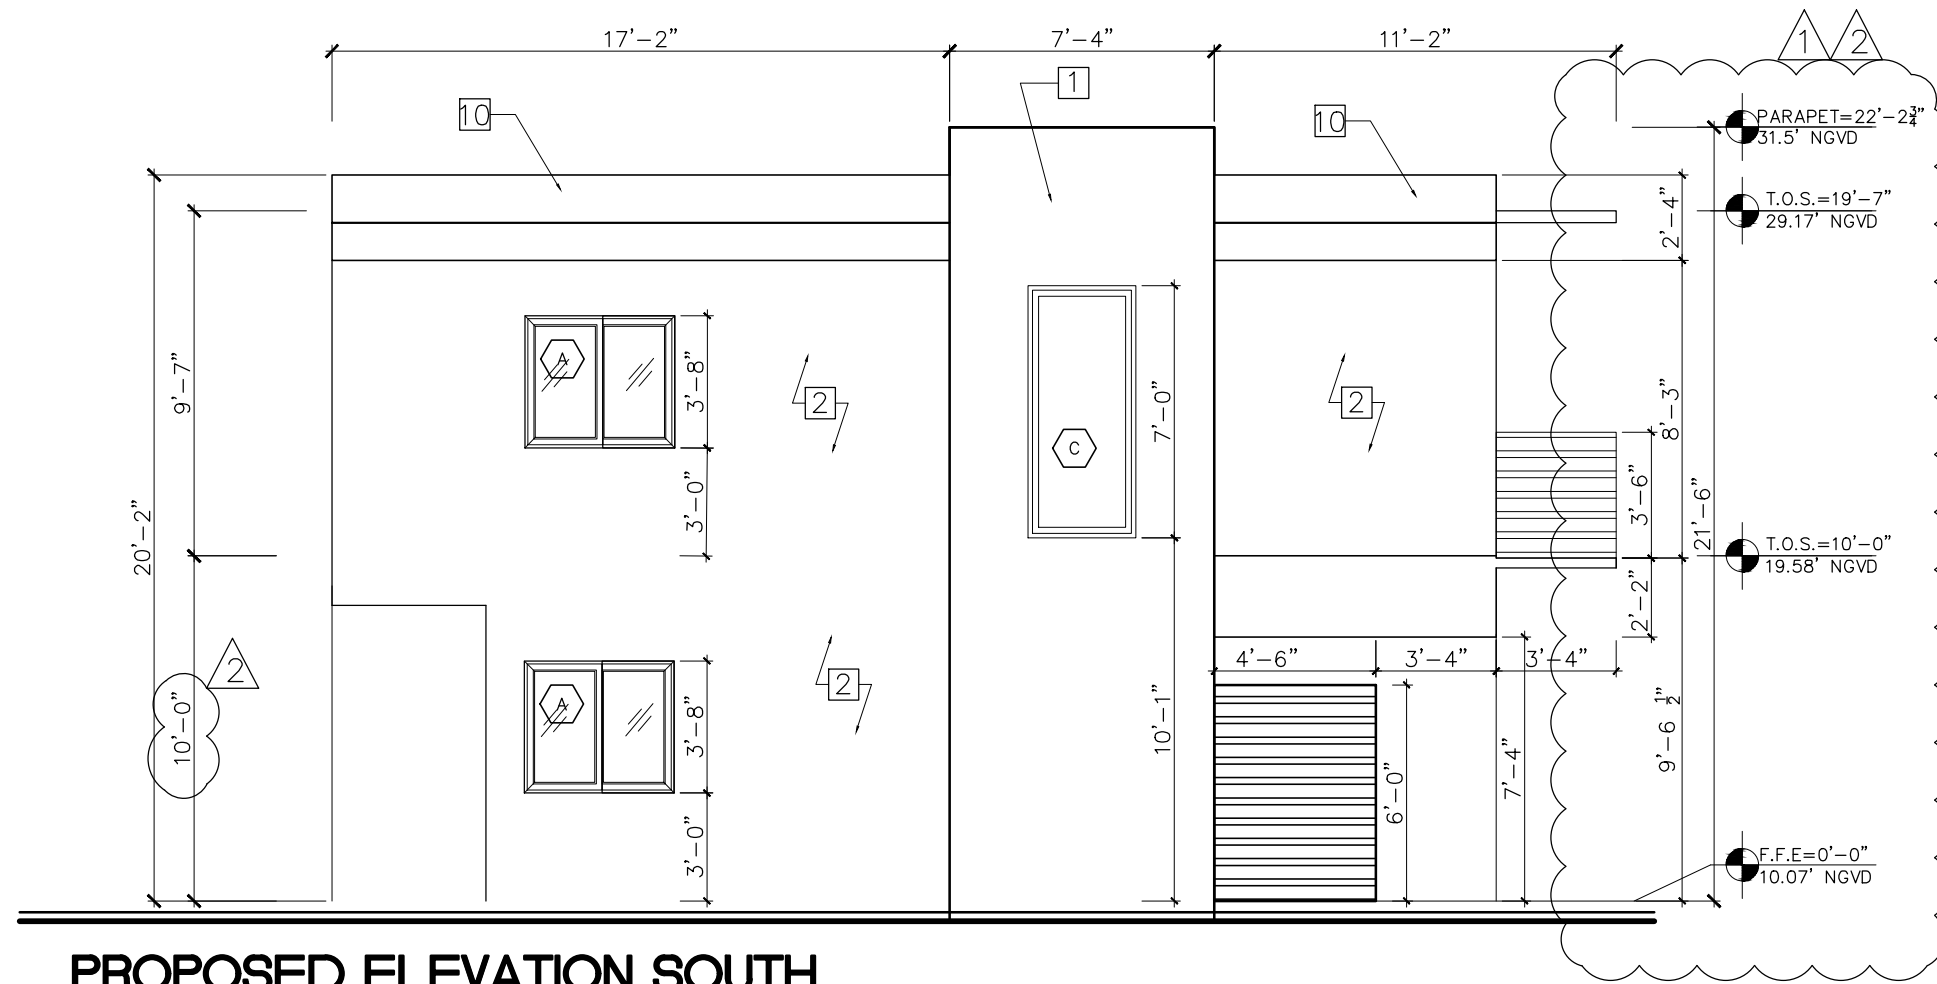


PROPOSED ELEVATION SOUTH

SCALE: 3/16" = 1"

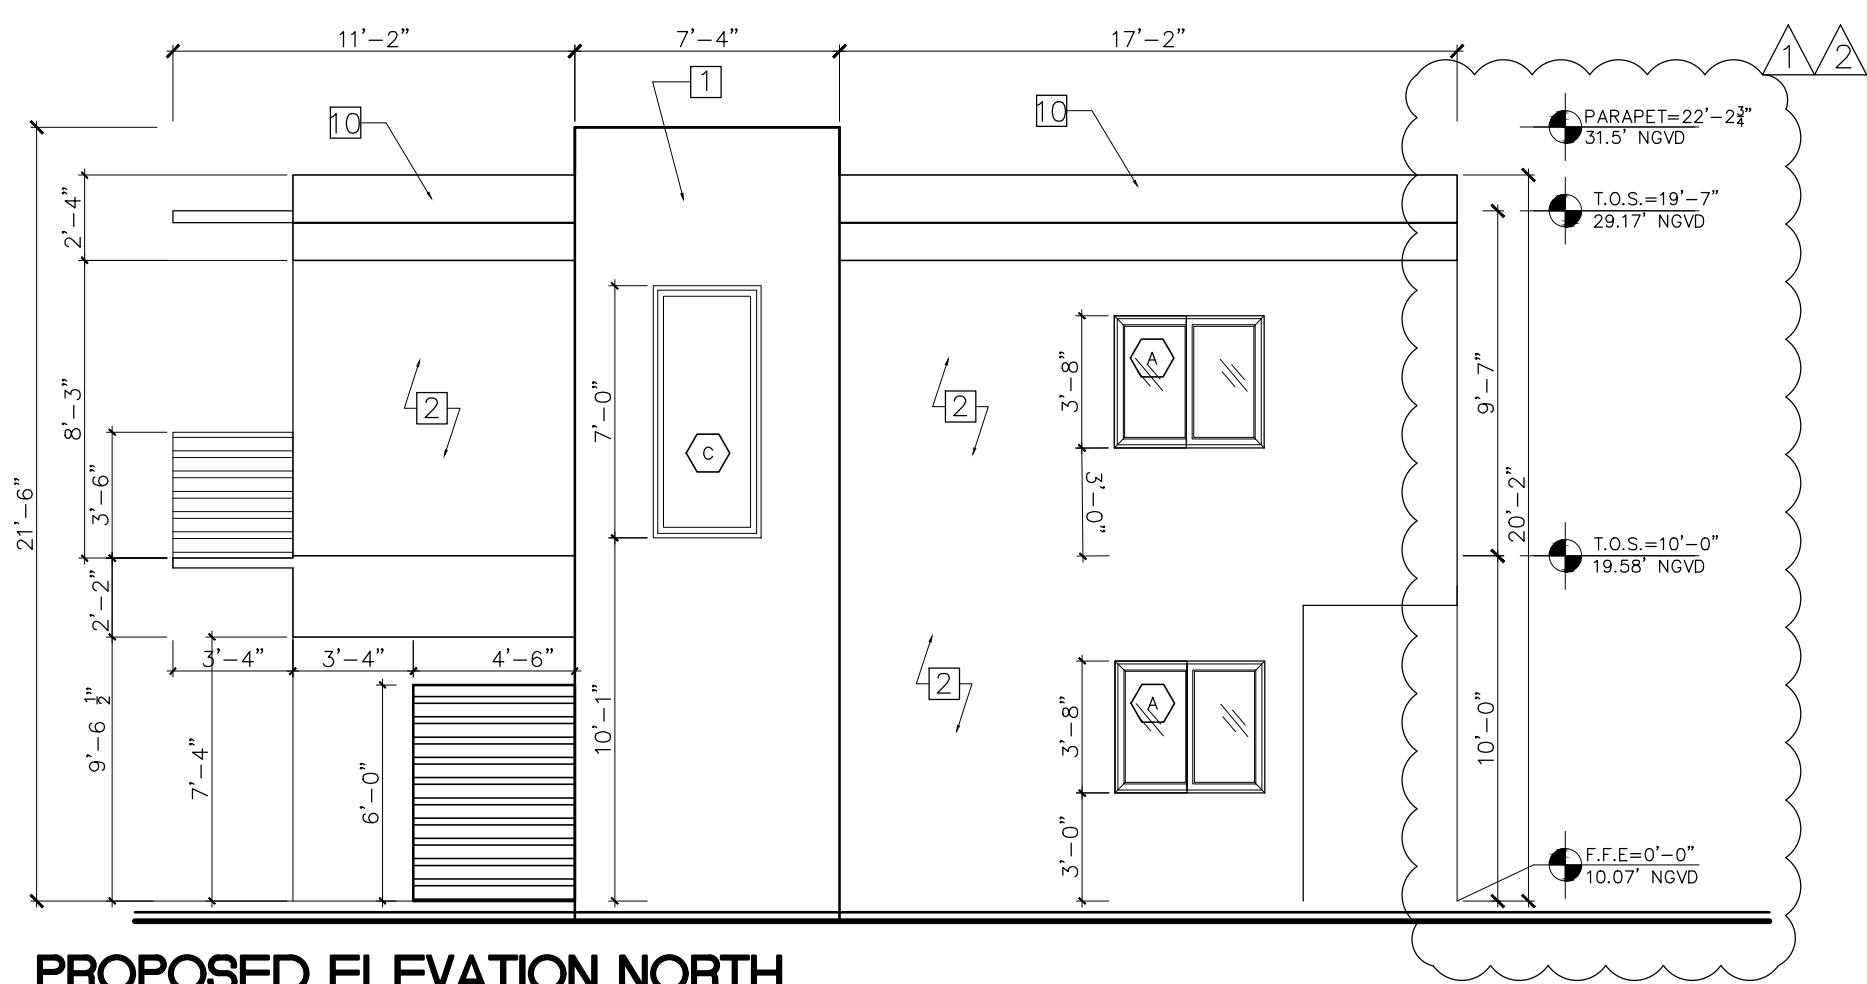

PROPOSED ELEVATION NORTH

LEGEND:	
1	CONCRETE EFFECT STUCCO
2	WHITE STUCCO
*3	RAILING PROVIDE S&S (WHITE) RAILING DWG UNDER SEPARATE PERMIT
4	OVERHANG
5	FRAME (VINYL WHITE)
6	WHITE STUCCO AROUND WINDOW
7	WOOD IMITATION TILES
8	WHITE LOUVRE ALUM DOOR
9	WOOD IMITATION STUCCO (W/REVALS)
10	STUCCO BAND

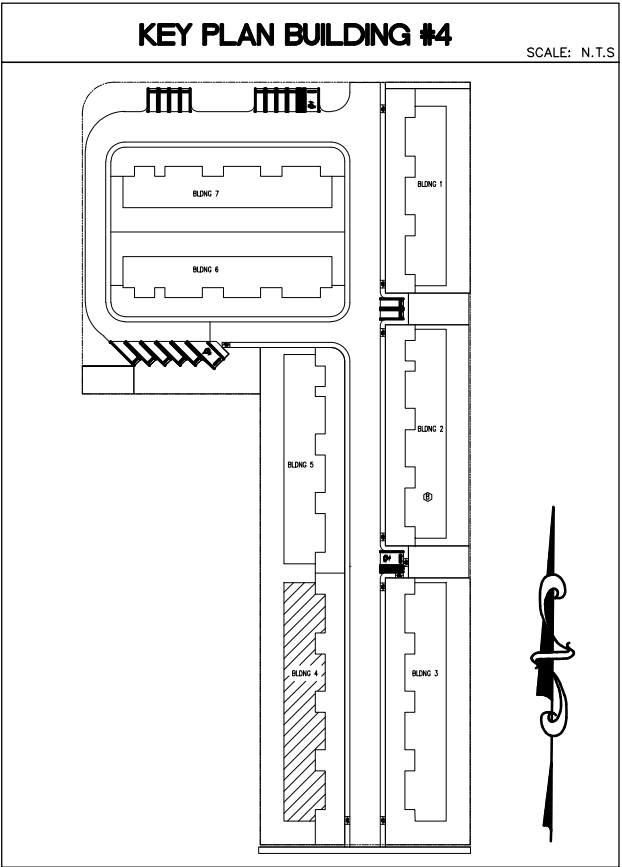

Revisions

02.01.19 1ST ISSUE

08.27.19 CITY COMM

10.29.19 CITY COMM

PROPOSED NEW BLDG#4 (8 UNIT APT COMPLEX)

THE VILLAGES AT MIAMI GARDENS

3400 NW 191 ST.
MIAMI GARDENS, FL 33056-2936

JCD ARCHITECT, Inc.

JUAN C. DAVID R.A. #0015344

Design & Development

LEED ACCREDITED PROFESSIONAL

Architecture Interiors Planning Construction

1385 Coral Way, Suite 404 • Miami, Florida 33145 • Phone: (305) 285-4343 • Fax: (305) 285-4330

Job No.

Date

Scale SHOWN

Seal
AA-26001560
Sheet No.
A-200