



01 Swing Door Head
SCALE: 3" = 1'-0"

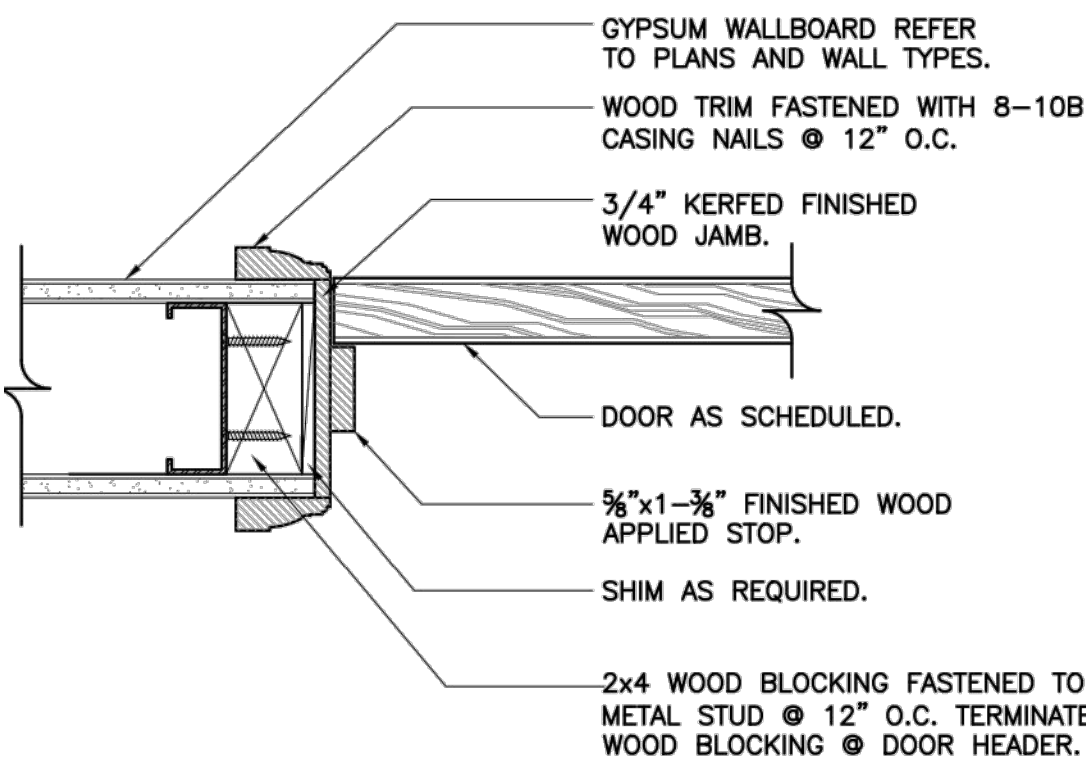


06 Swing Door Jamb
SCALE: 3" = 1'-0"


- GENERAL NOTES FOR ALL MARBLE THRESHOLDS:
- MARBLE THRESHOLDS ARE TO BE ONE PIECE FOR SINGLE SWING DOORS, PAIR SWING DOORS AND POCKET DOORS UNLESS OTHERWISE NOTED.
 - ALL EXPOSED EDGES ARE TO BE POLISHED UNLESS OTHERWISE NOTED.

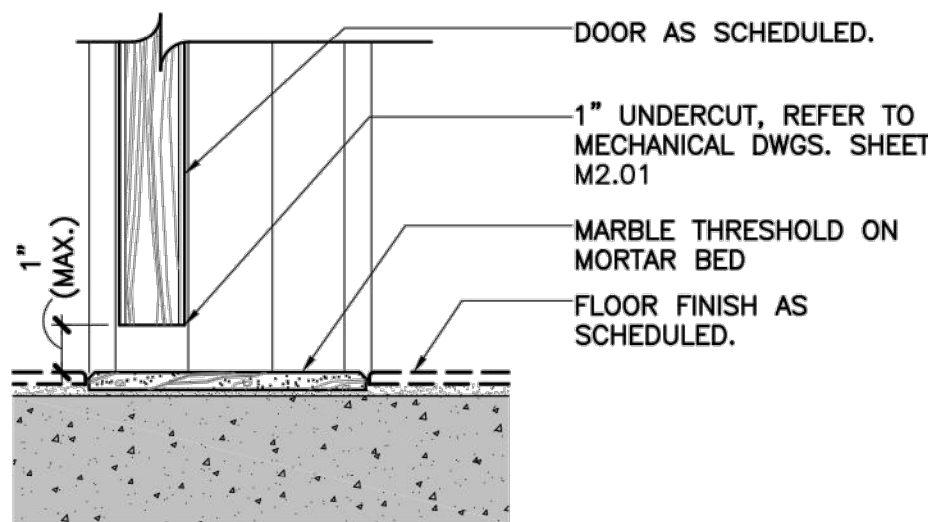


11 Door Threshold
SCALE: 3" = 1'-0"

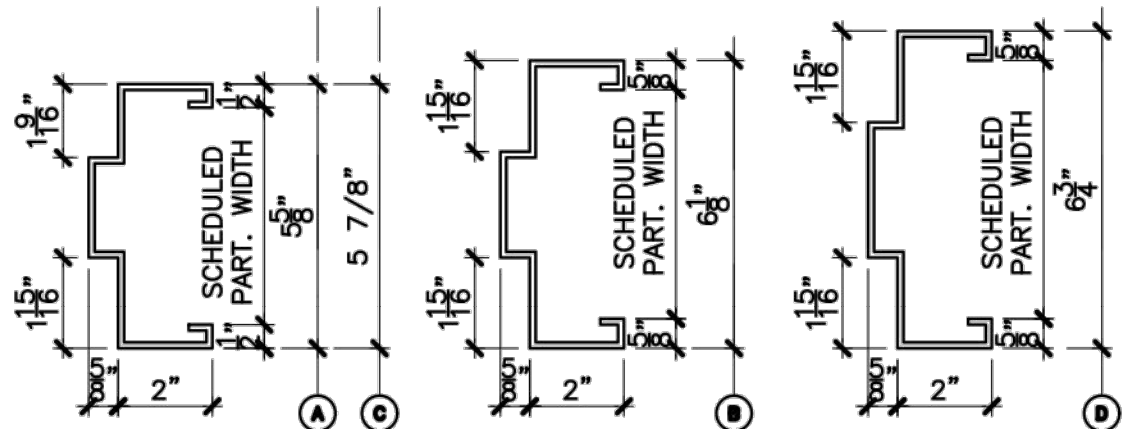

16 Metal Door Frames
SCALE: 3" = 1'-0"

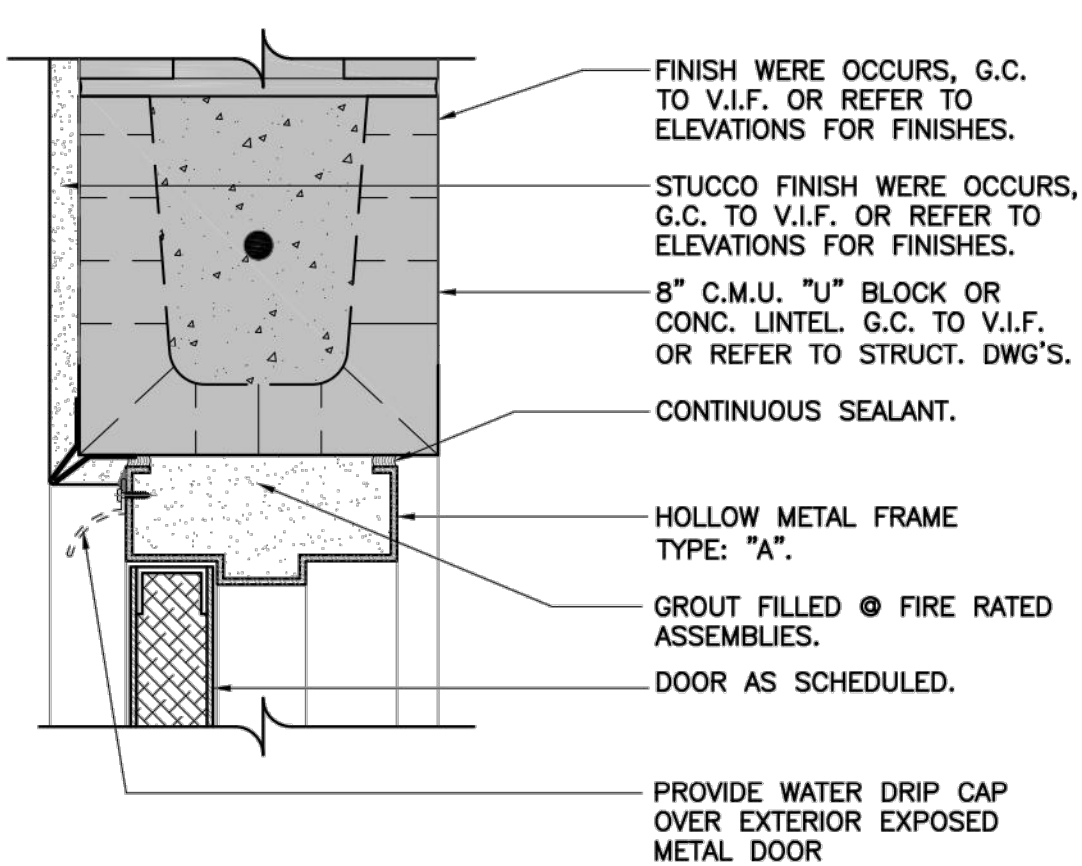


02 Swing Door Head
SCALE: 3" = 1'-0"

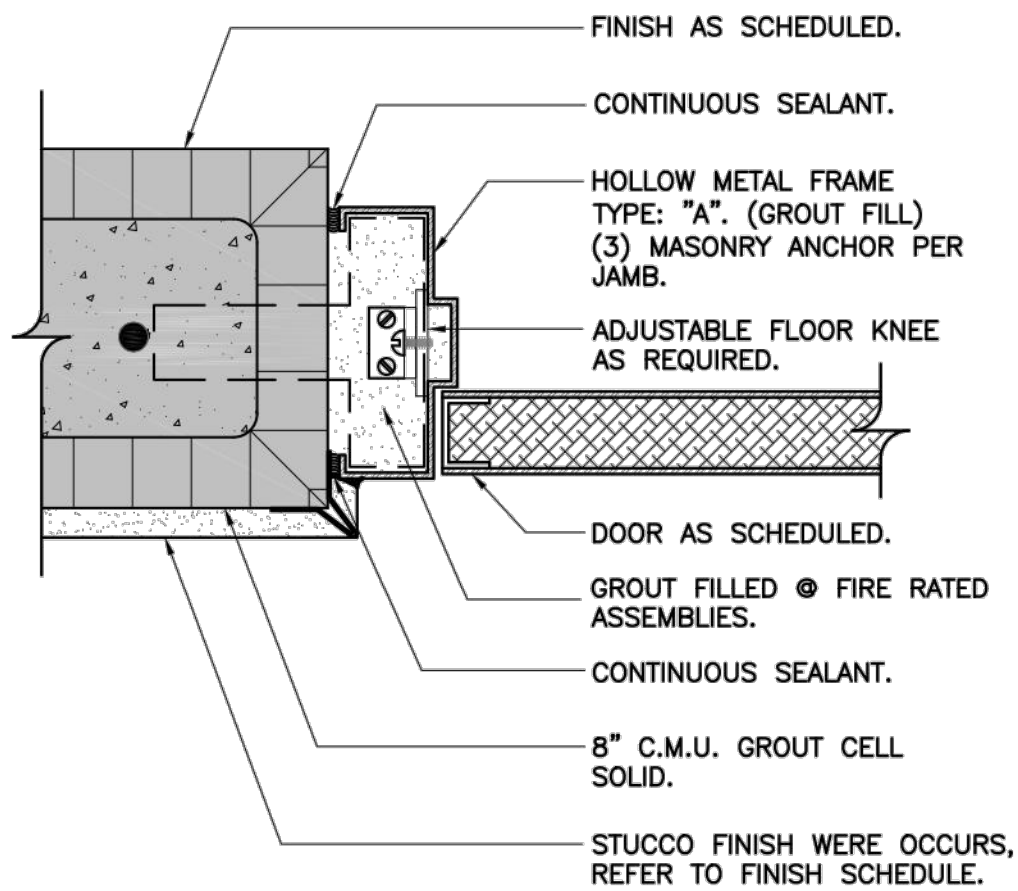


07 Swing Door Jamb
SCALE: 3" = 1'-0"


- GENERAL NOTES FOR ALL THRESHOLDS:
- THE FLOOR OR LANDING ON EACH SIDE OF THE DOOR SHALL BE AT THE SAME ELEVATION. LANDINGS SHALL BE LEVEL EXCEPT FOR EXTERIOR LANDINGS, WHICH ARE PERMITTED TO HAVE A SLOPE NOT TO EXCEED 1 UNIT VERTICAL IN 50 UNITS HORIZONTAL (2 PERCENT SLOPE). VARIATIONS IN ELEVATION DUE TO DIFFERENCES IN FINISH MATERIALS SHALL NOT EXCEED 1/4" INCH. (F.B.C.B.-1008.1.5 AND F.F.P.C.-101-7.2.1.3).

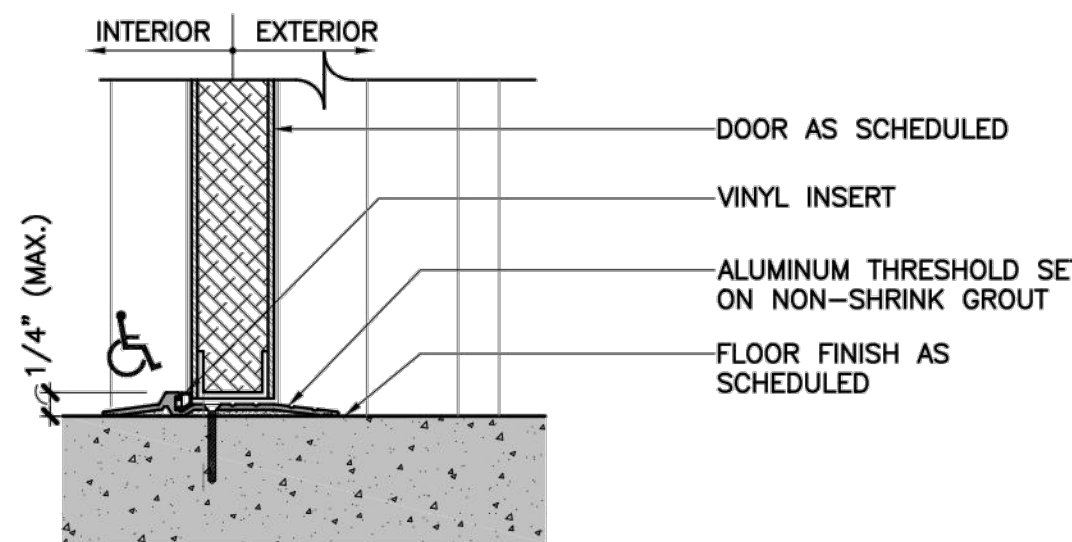


12 Swing Door Threshold
SCALE: 3" = 1'-0"

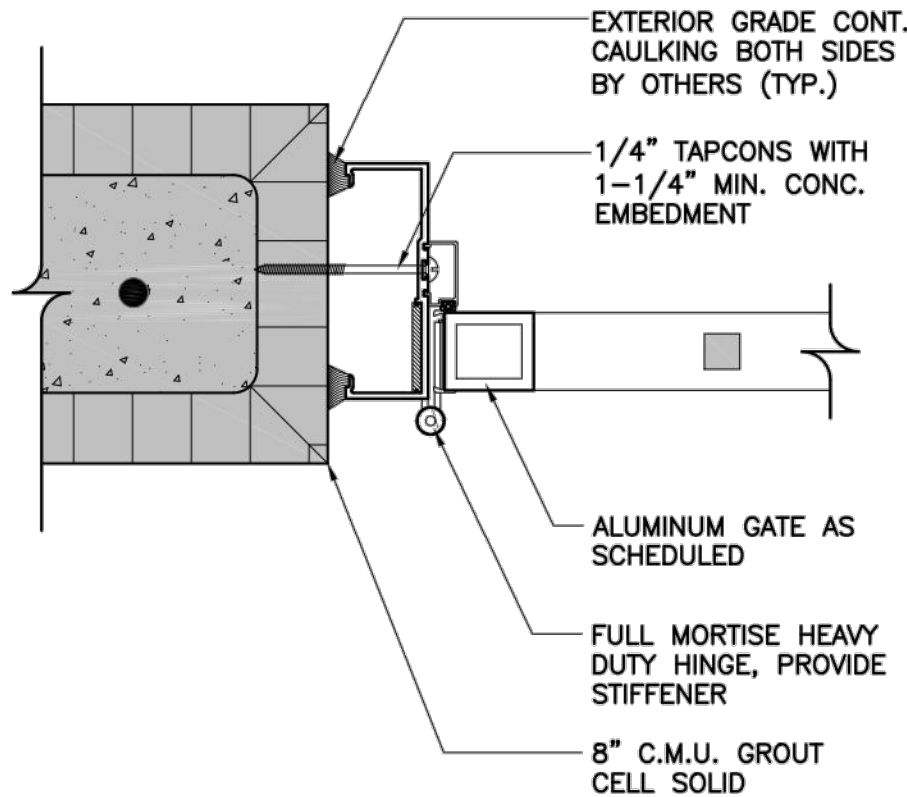


17 Swing Gate Jamb
SCALE: 3" = 1'-0"

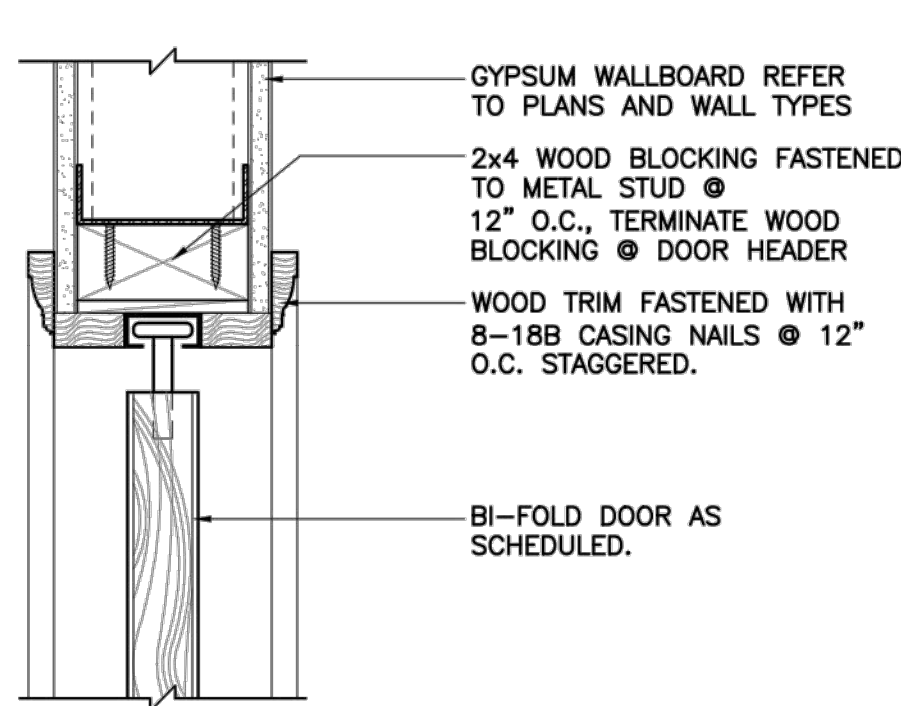


03 Bi-Fold Head Detail
SCALE: 3" = 1'-0"

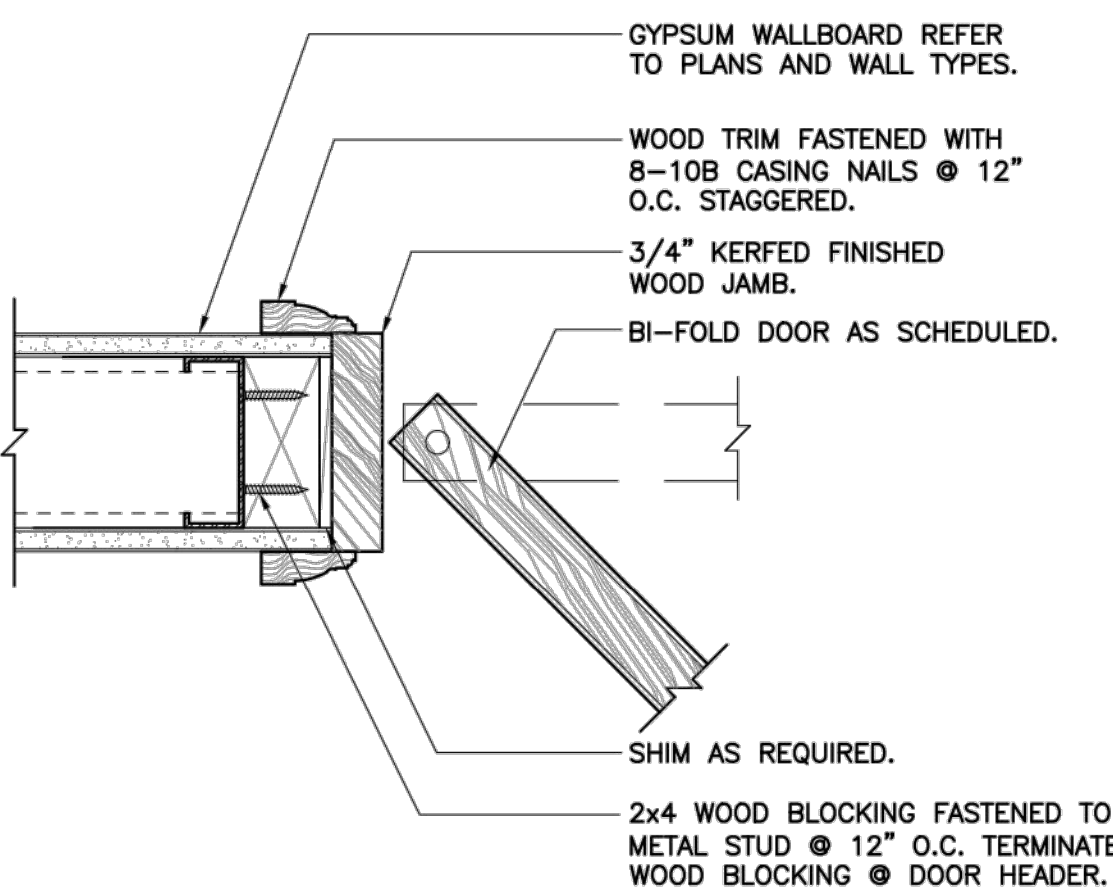


08 Bi-Fold Jamb Detail
SCALE: 3" = 1'-0"

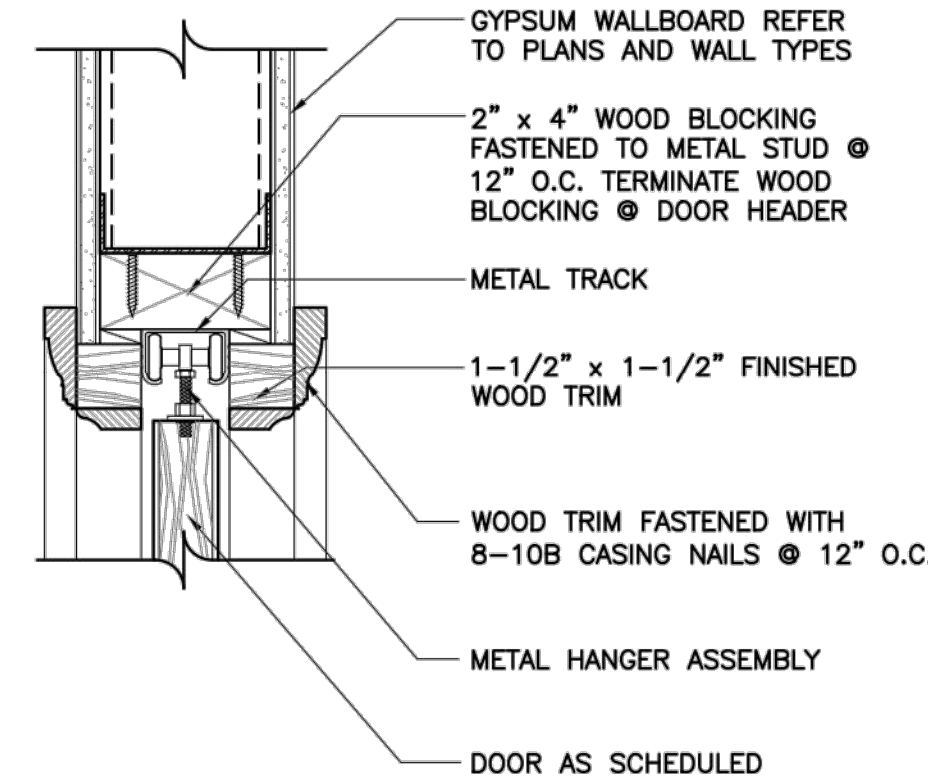


13 Pocket Door Head
SCALE: 3" = 1'-0"

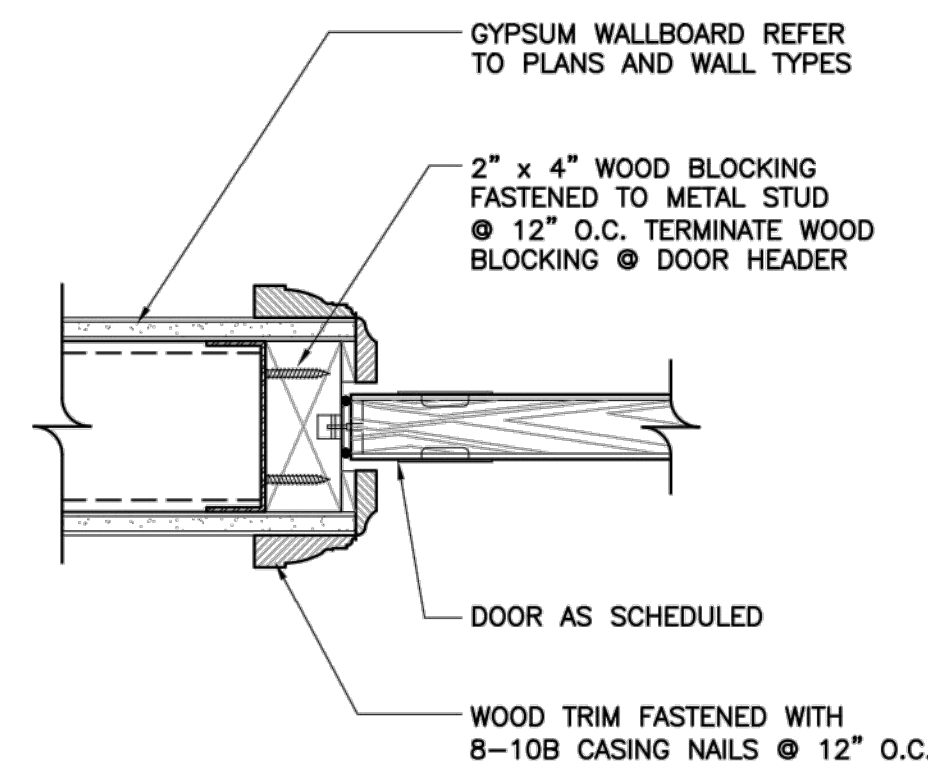


18 Pocket Door Jamb
SCALE: 3" = 1'-0"

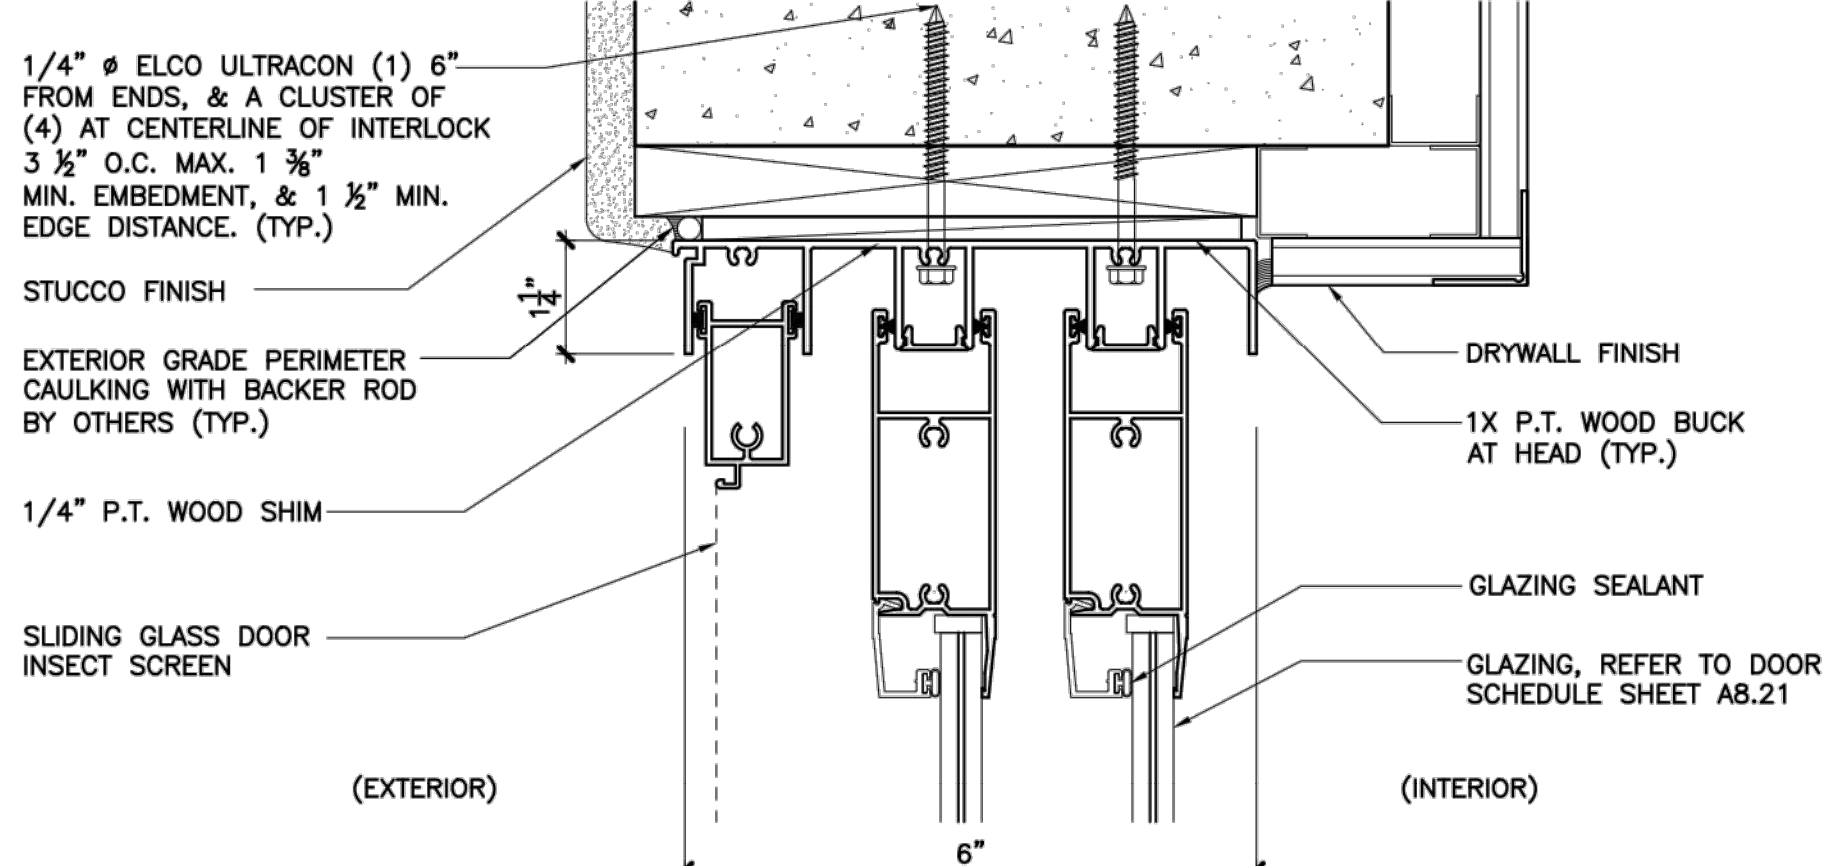


05 Sliding Door Head
SCALE: 6" = 1'-0"

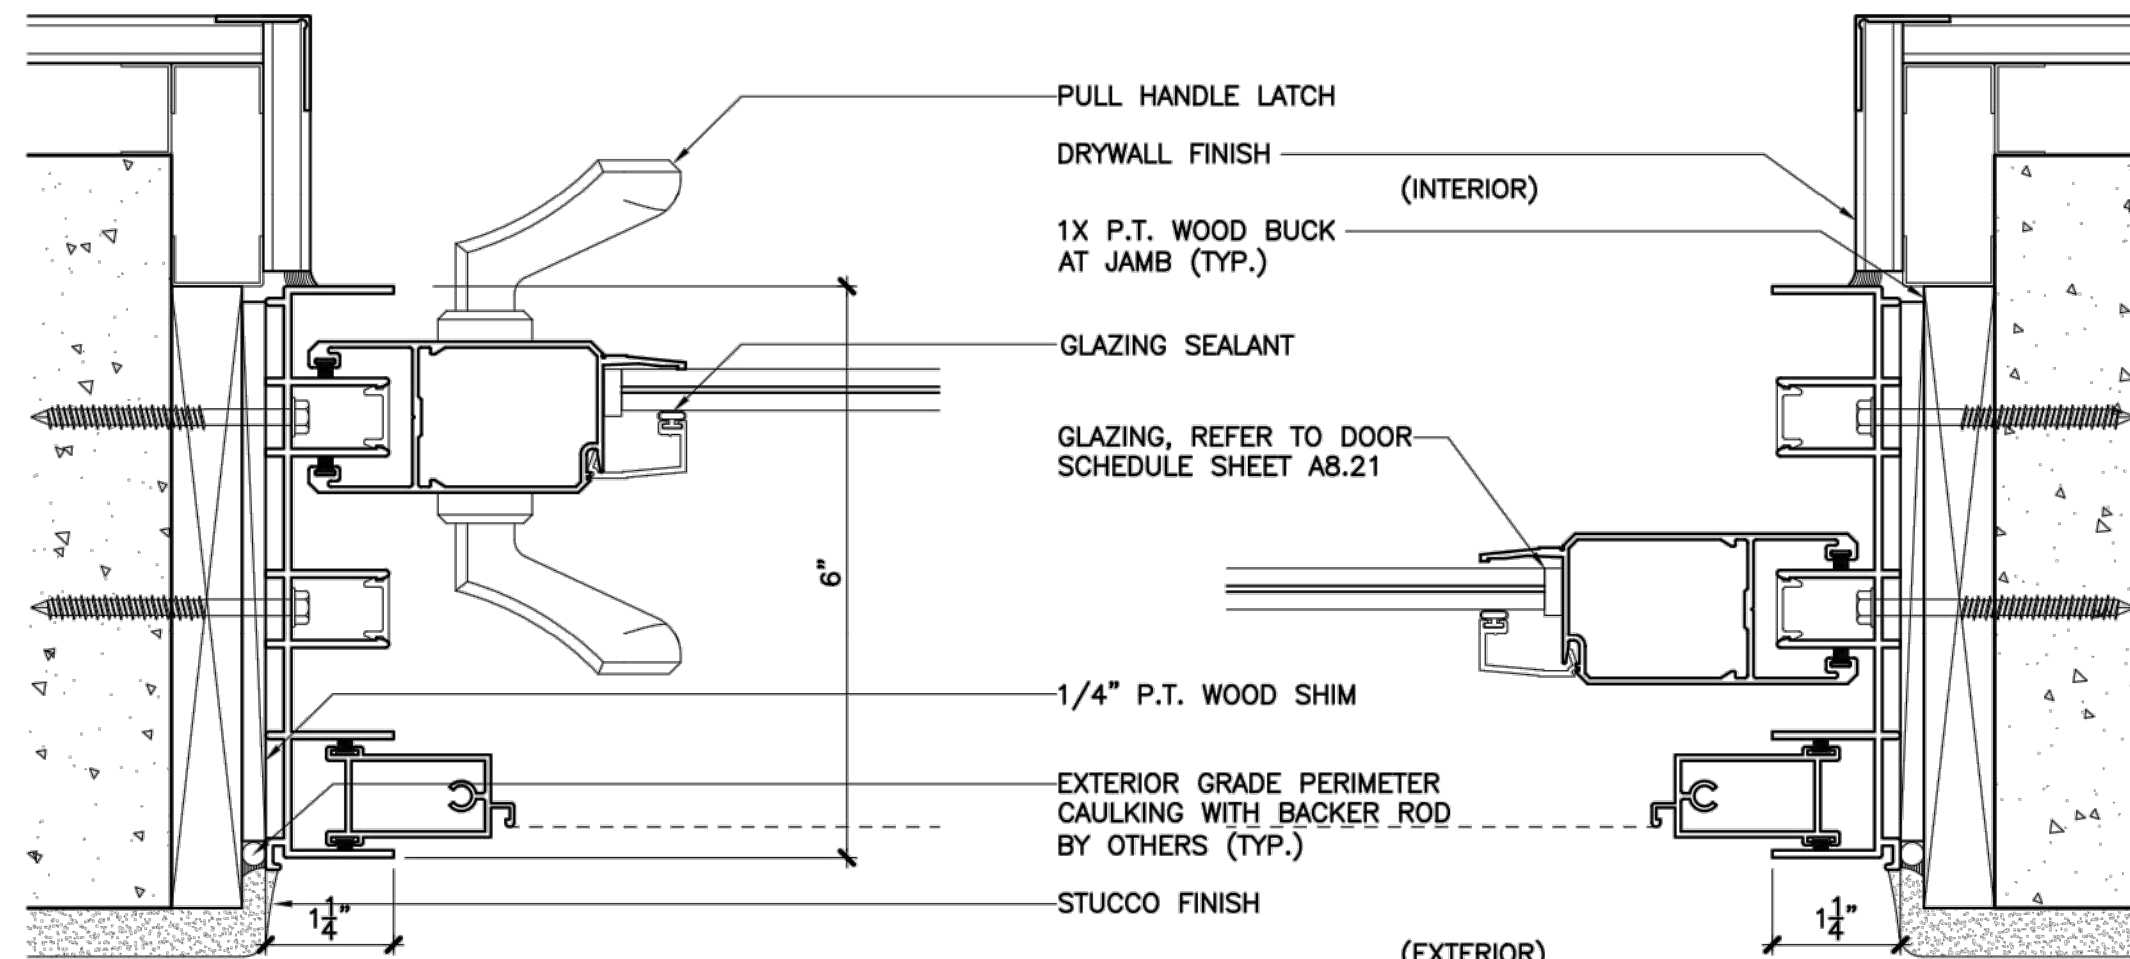


10 Sliding Door Jamb
SCALE: 6" = 1'-0"

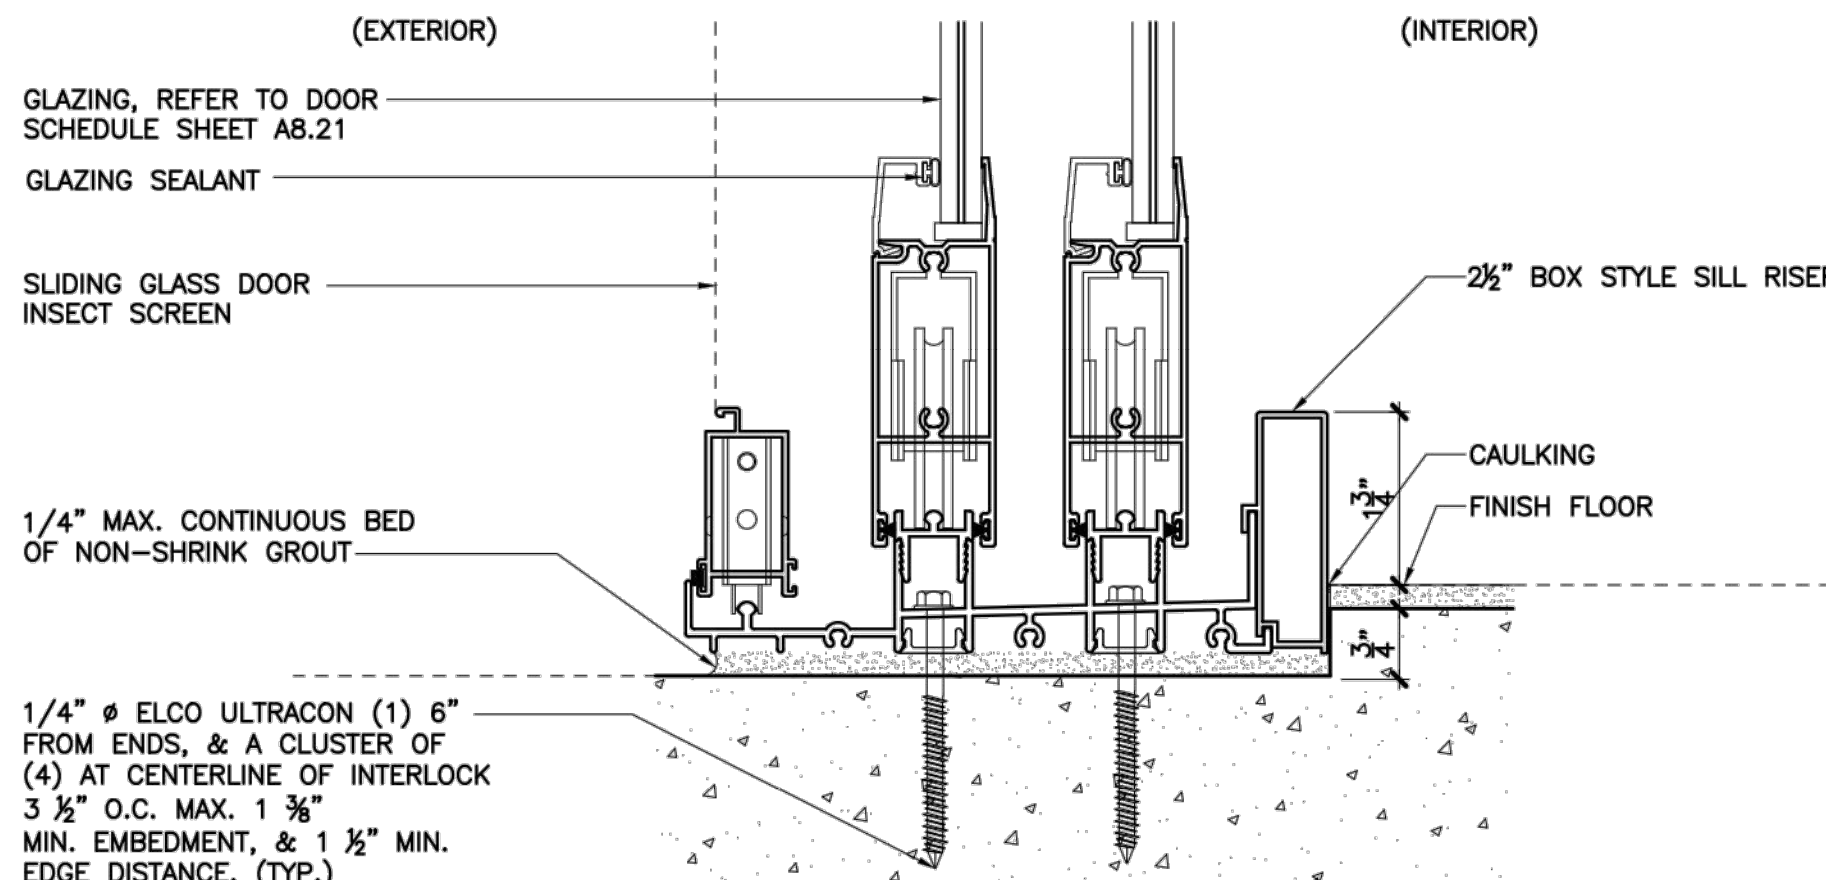

15 Sliding Door Threshold
SCALE: 6" = 1'-0"

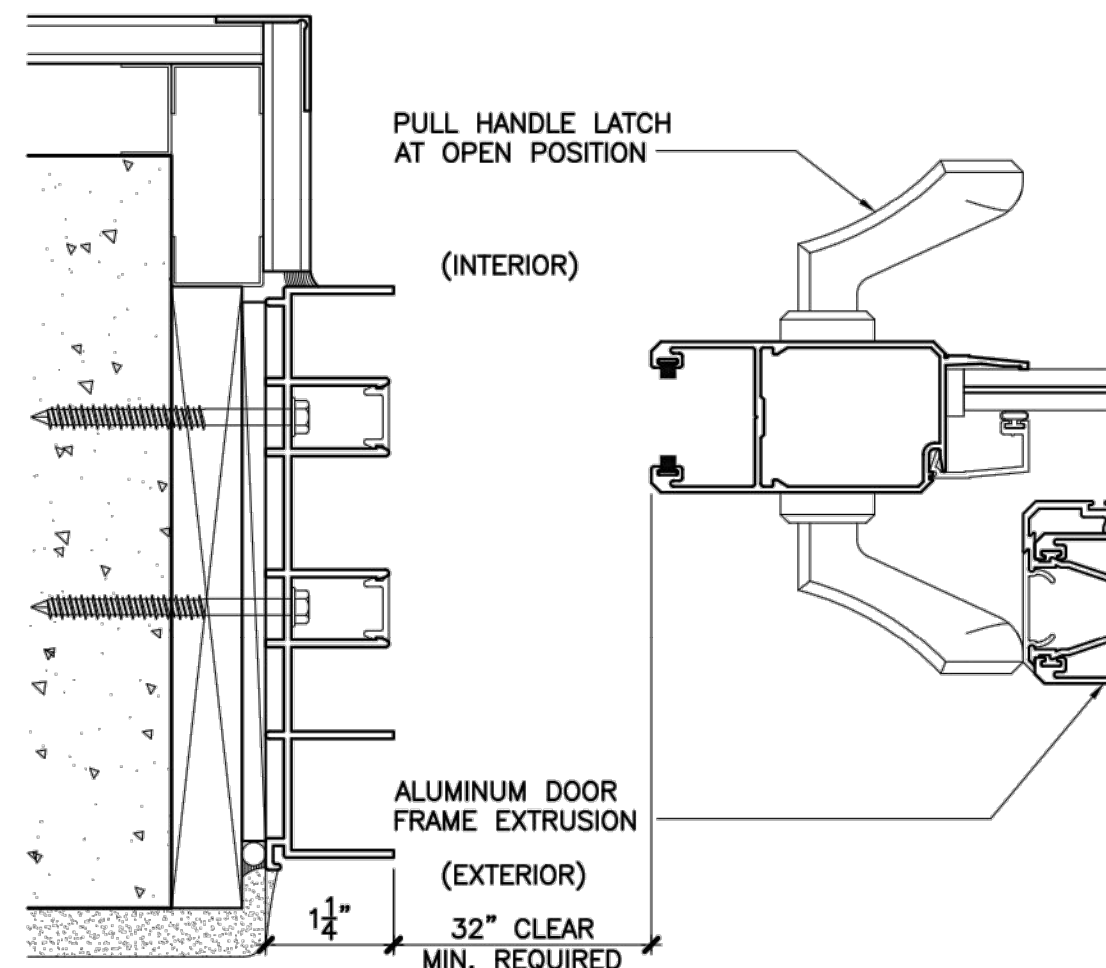

19 Sliding Door Opening
SCALE: 6" = 1'-0"

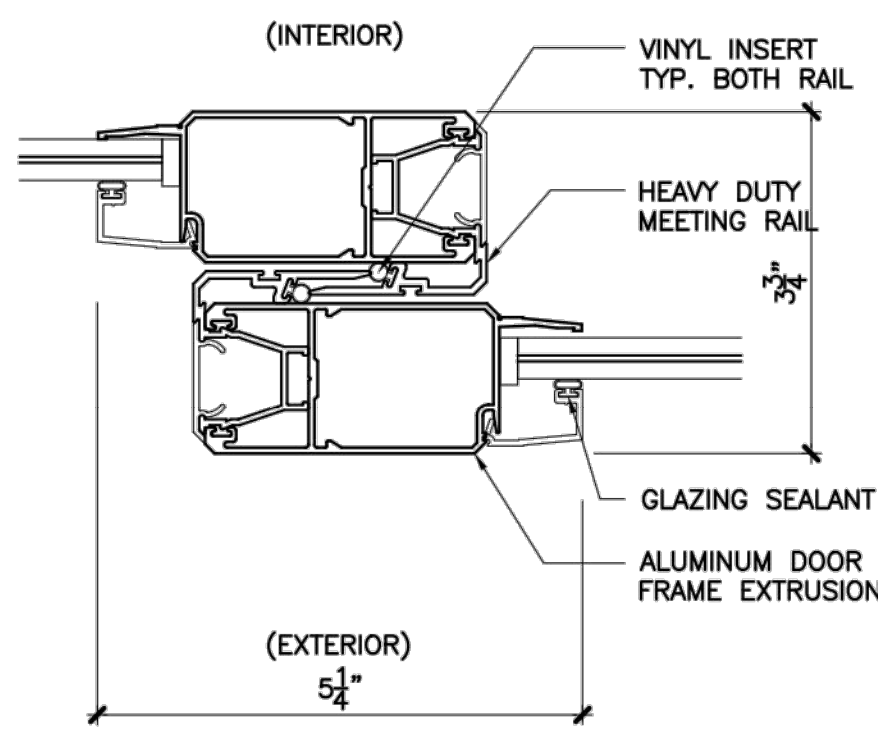


20 Sliding Door Rail
SCALE: 6" = 1'-0"

Revisions	
02.01.19 1ST ISSUE	

PROPOSED NEW BLDG # 6 (7 UNITS)
THE VILLAGES AT MIAMI GARDENS
3400 NW 191 ST.
MIAMI GARDENS, FL 33066-2936

JCD ARCHITECT, Inc.
JUAN C. DAVID R.A. #0015344
Design & Development
LEED ACCREDITED PROFESSIONAL
Architecture Interiors Planning Construction

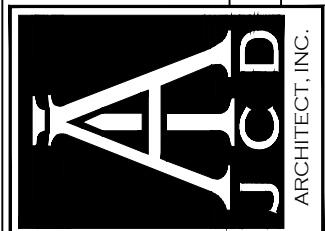

Job No.	
Date	
Scale	SHOWN
Seal	
AA-26001560	
Sheet No.	A-501