
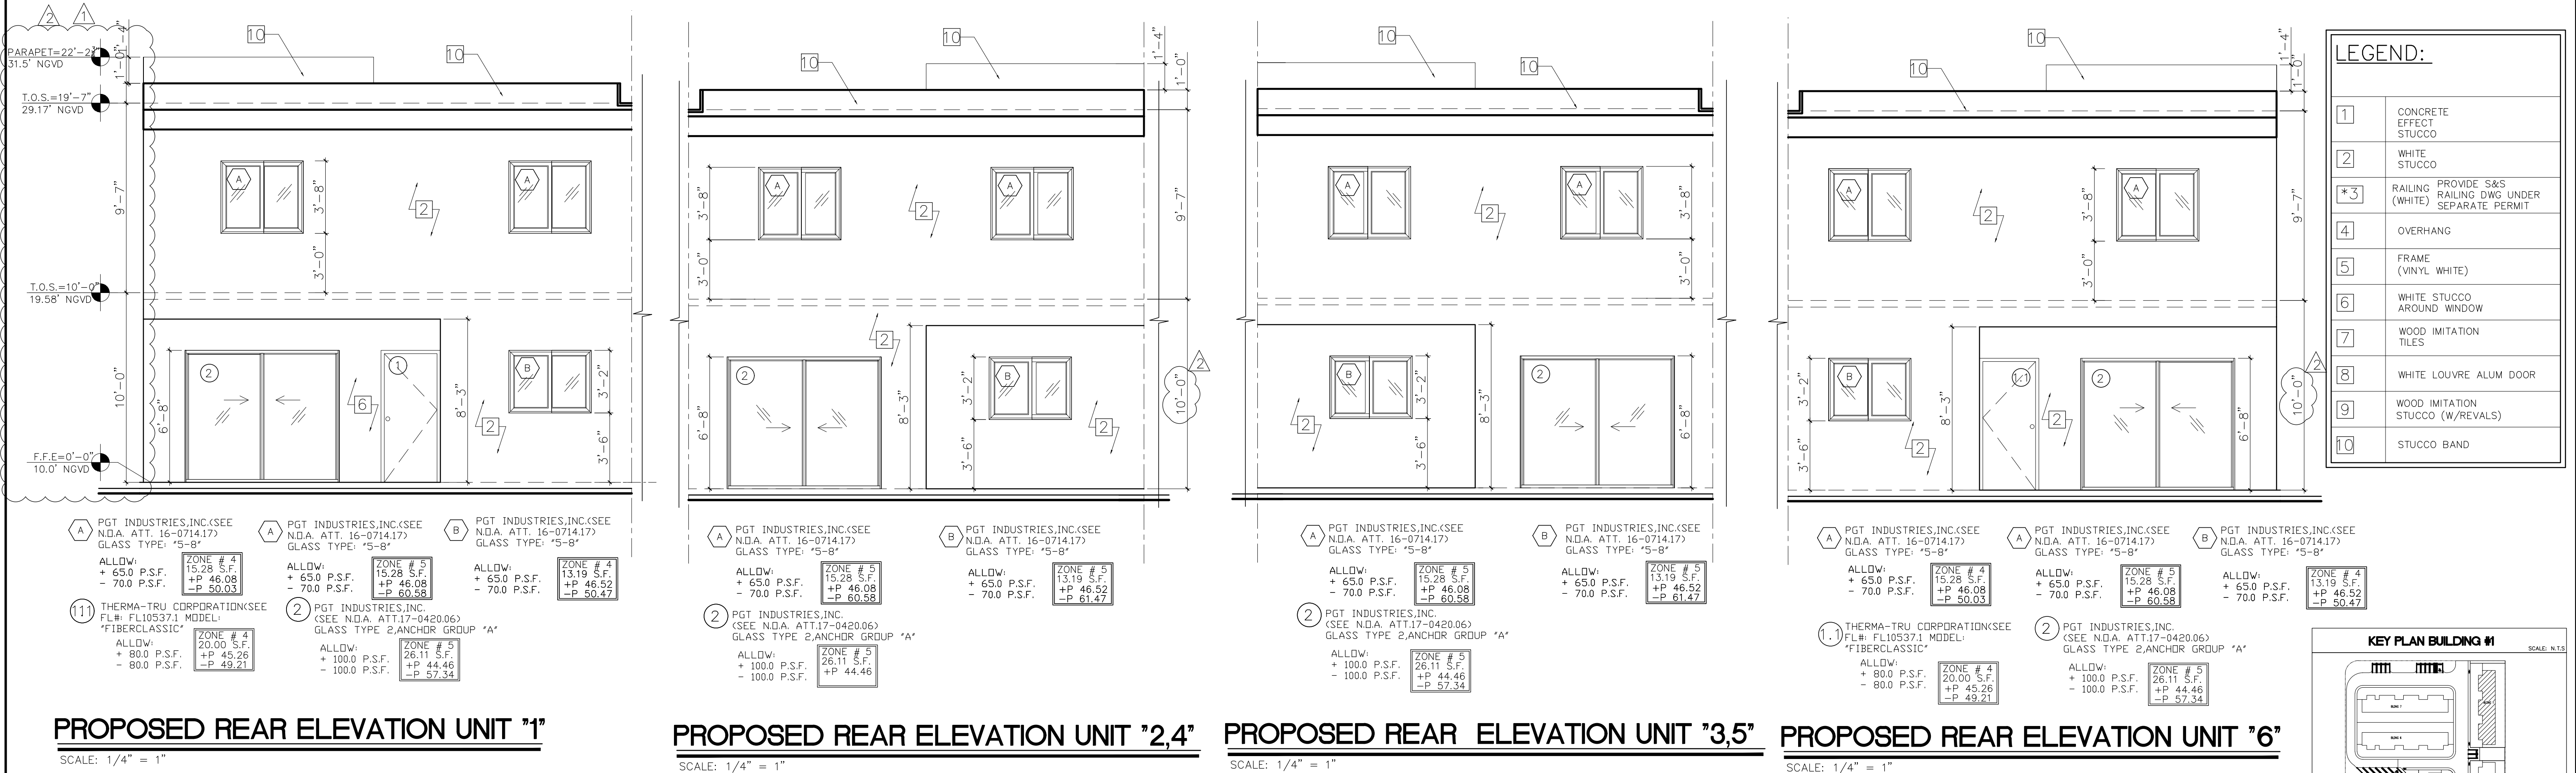


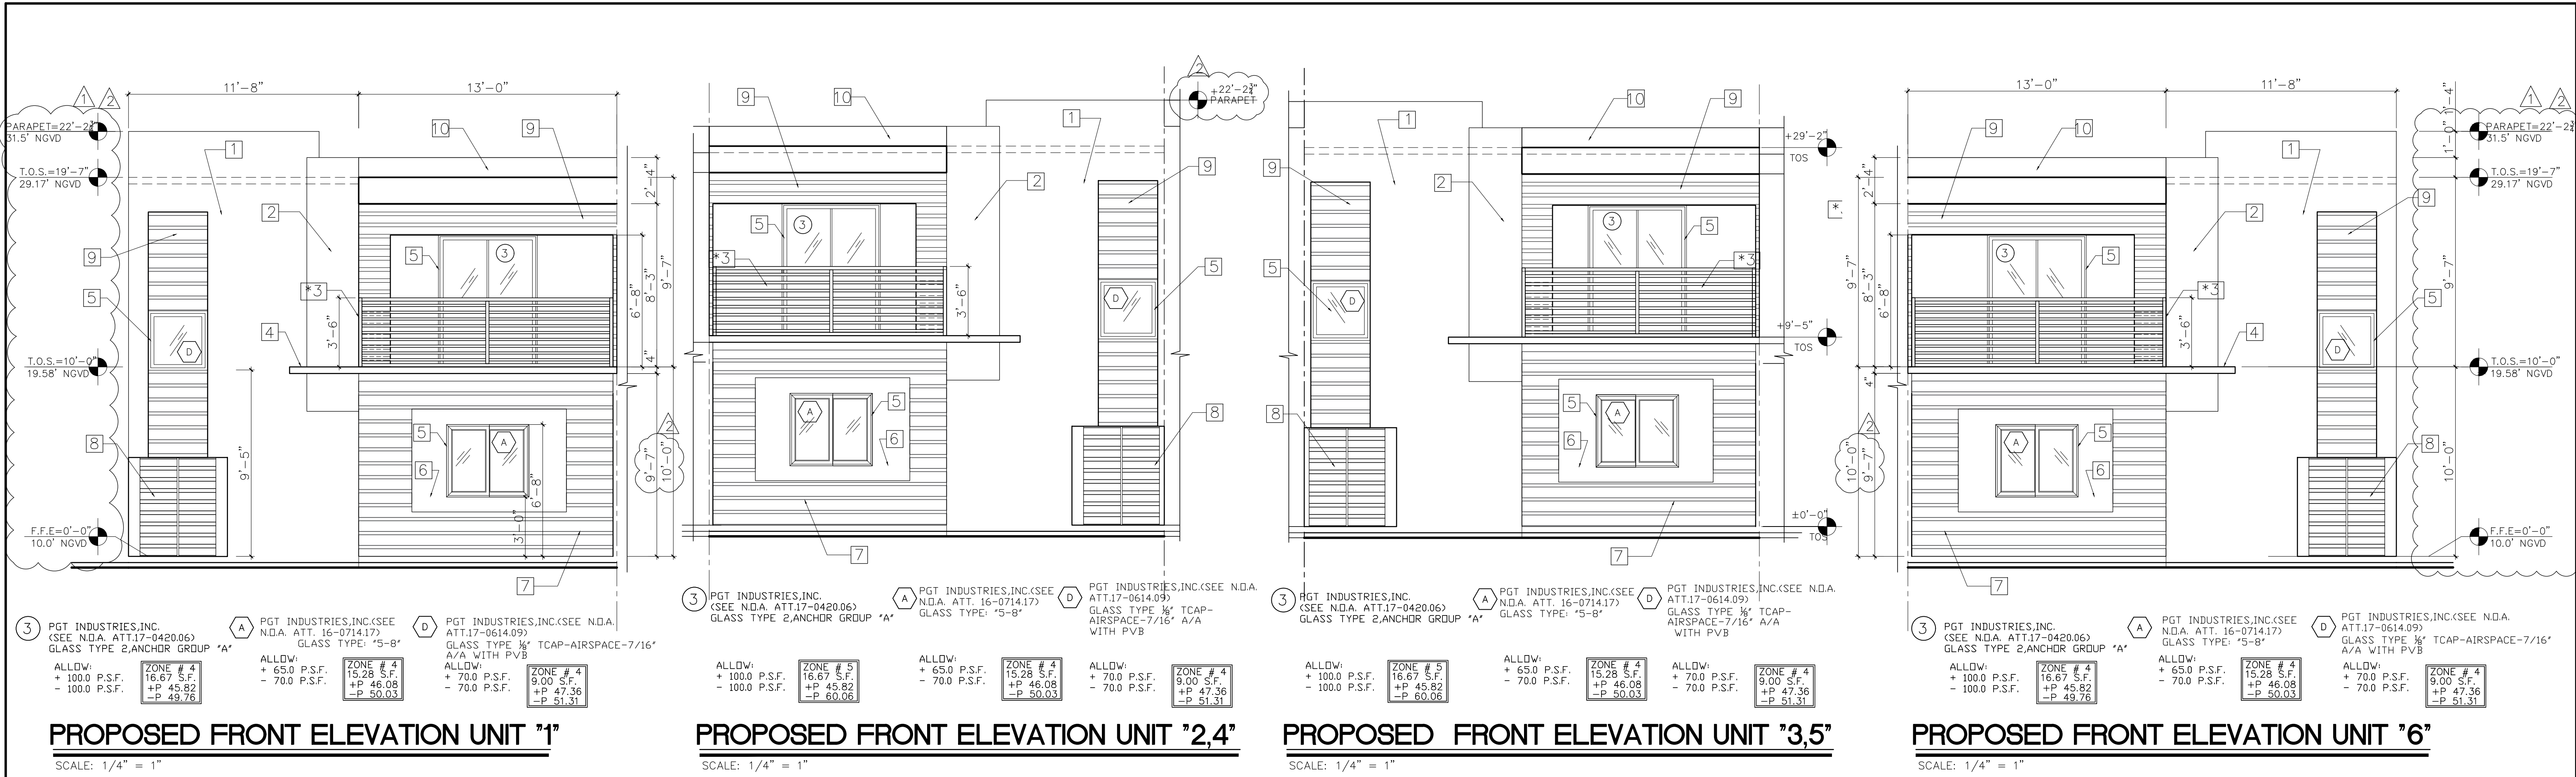

Revisions

- 02.01.19 1ST ISSUE
- 08.27.19 CITY COMM
- 10.29.19 CITY COMM

PROPOSED NEW BLDG#1 (6 UNIT APT COMPLEX)
THE VILLAGES AT MIAMI GARDENS
3400 NW 191 ST.
MIAMI GARDENS, FL 33066-2936

JCD ARCHITECT, Inc.
JUAN C. DAVID R.A. #0015344
Design & Development
LEED ACCREDITED PROFESSIONAL
Architecture Interiors Planning Construction

1385 Coral Way, Suite 404 • Miami, Florida 33145 • Phone: (305) 285-1343 • Fax: (305) 285-4330

Job No.
Date
Scale SHOWN

Seal
AA-26001560
Sheet No.
A-201