
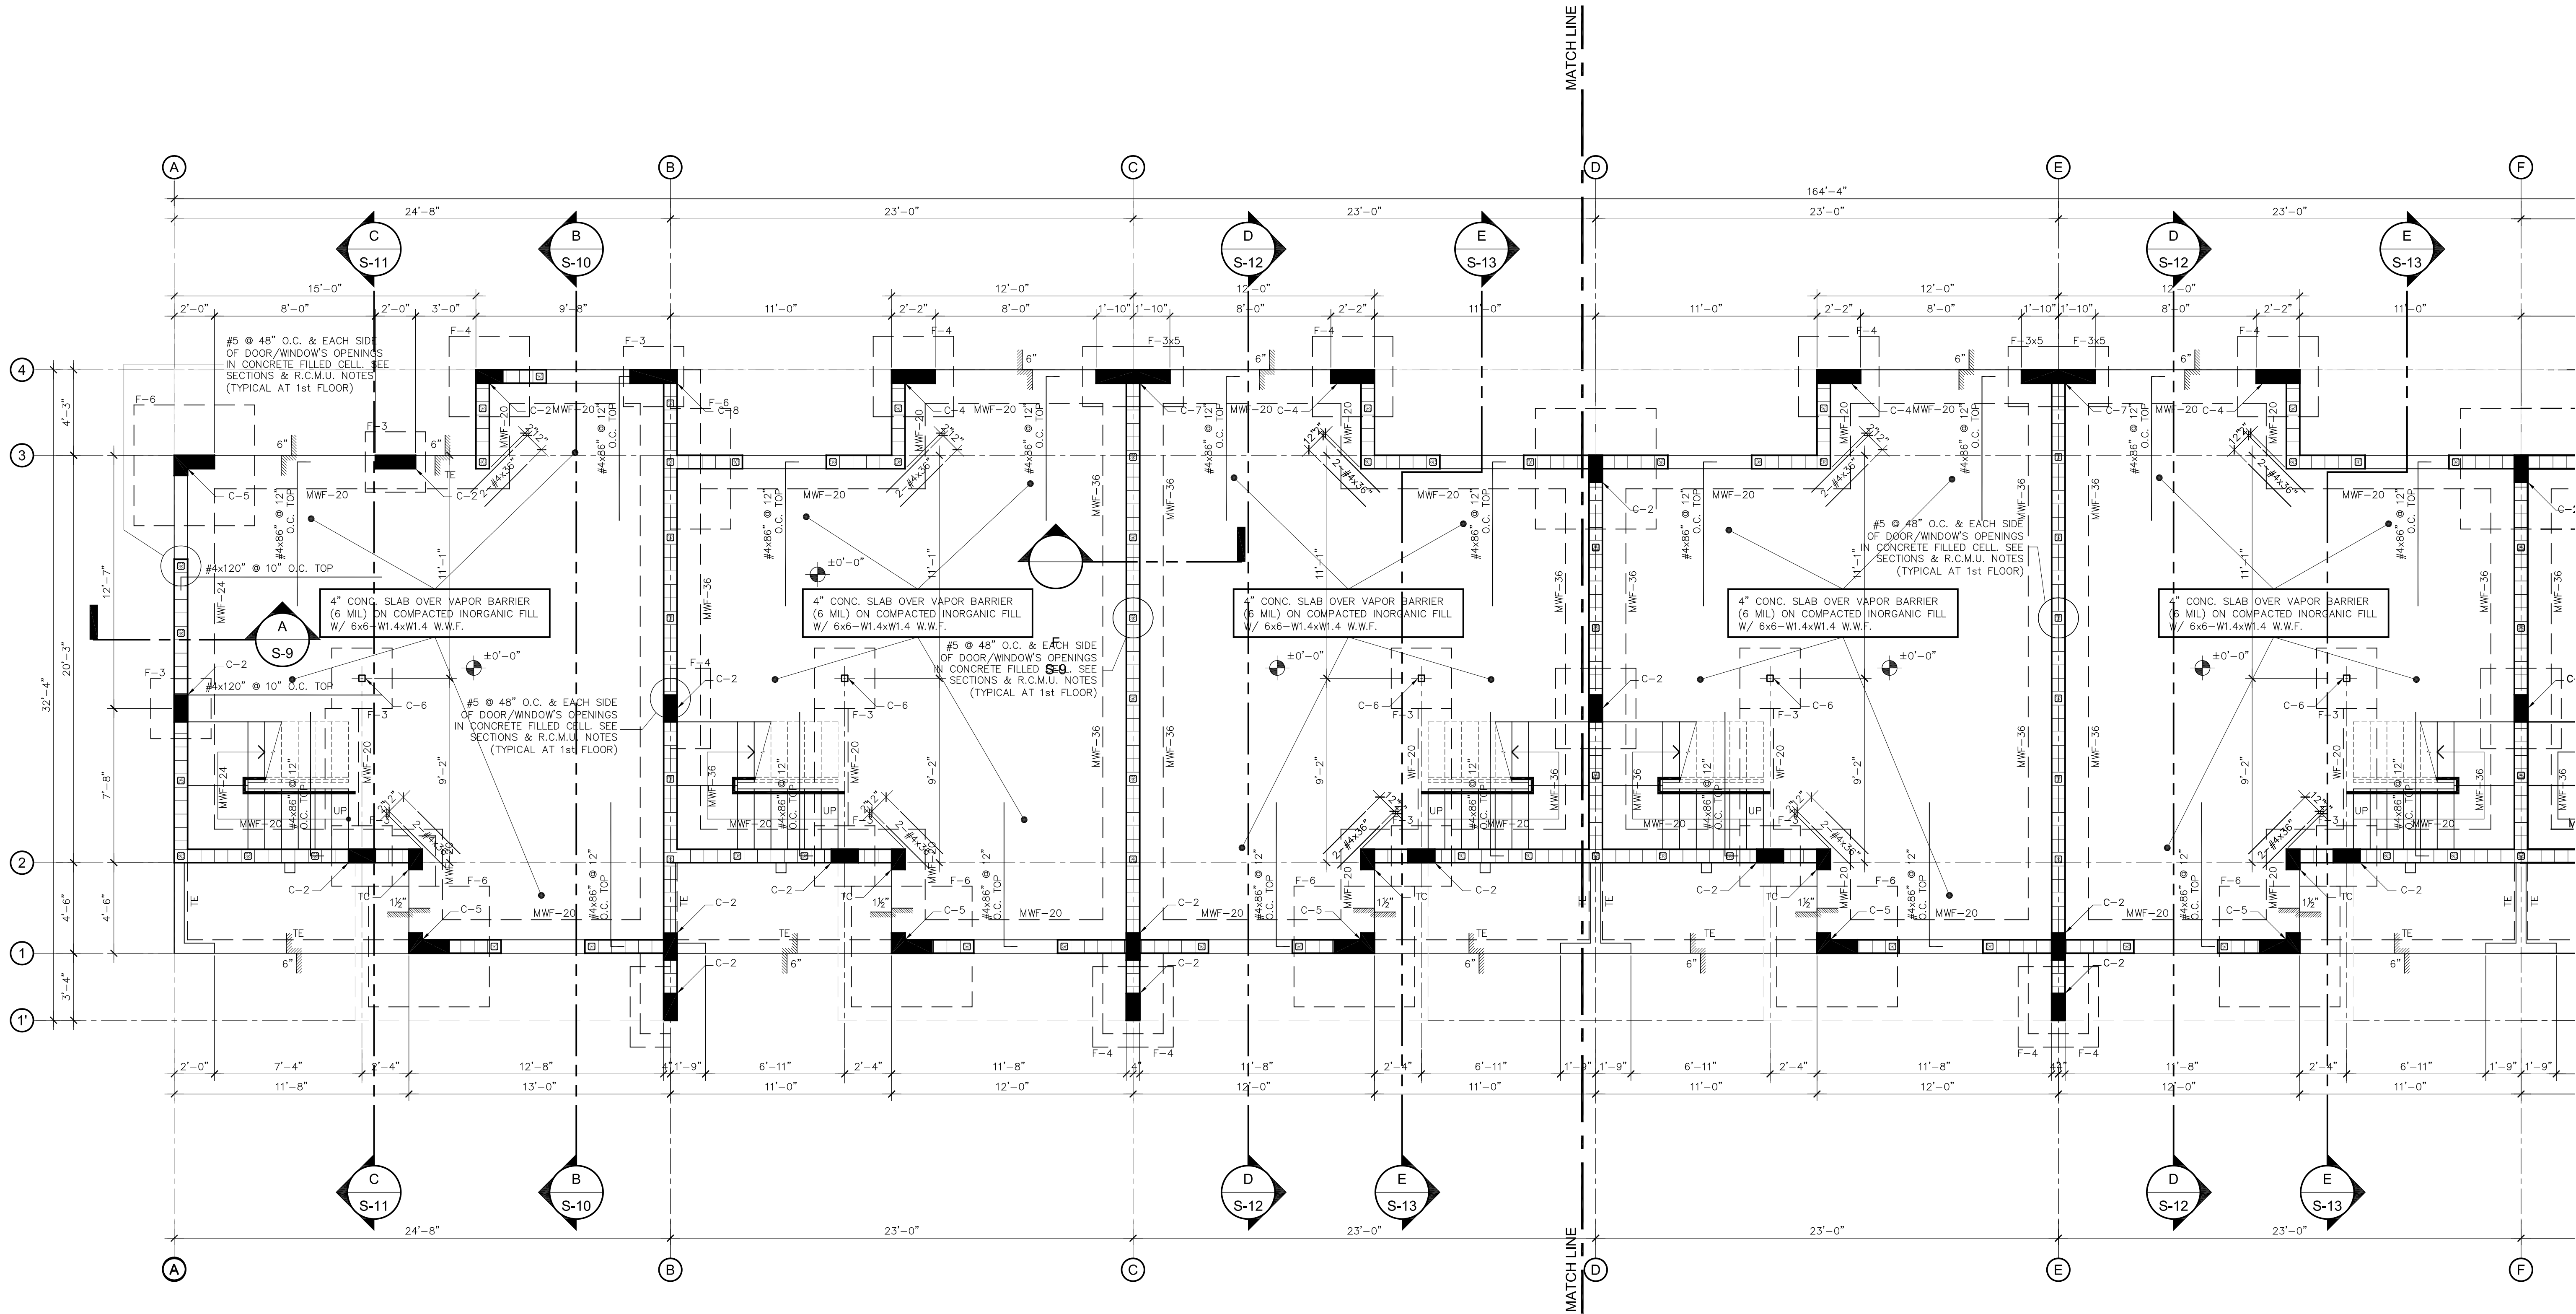


NOTE:
PROVIDE 12" MINIMUM FOOTING
DEPTH BELOW UNDISTURBED
GROUND SURFACE PER FBC 2014
1809.4.

Revisions	
1	09.05.19 COMMENTS

PROPOSED NEW 50 APTS. COMPLEX
The Village at Miami Gardens
3400 NW 191st Street
Miami Gardens, FL 33056

J.C.D. ARCHITECT, Inc.
JUAN C. DAVID R. A.
LEED ACCREDITED PROFESSIONAL
Design & Development
Architecture Interiors Planning Construction
1386 Coral Way, Suite 407 Miami, Florida 33145 Phone: (305) 285-1443 Fax: (305) 285-4330
In the event of a change in the design or construction of the project, the architect shall be notified of any changes by the owner or the contractor.

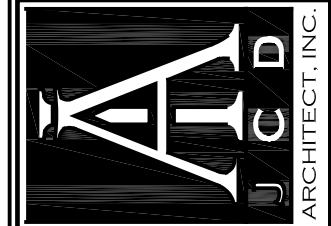

Job No: 18-019
Date: 12-17-18
Scale: As Shown
AR-00015344

Seal
AA-26001560
Sheet No.

S-1