

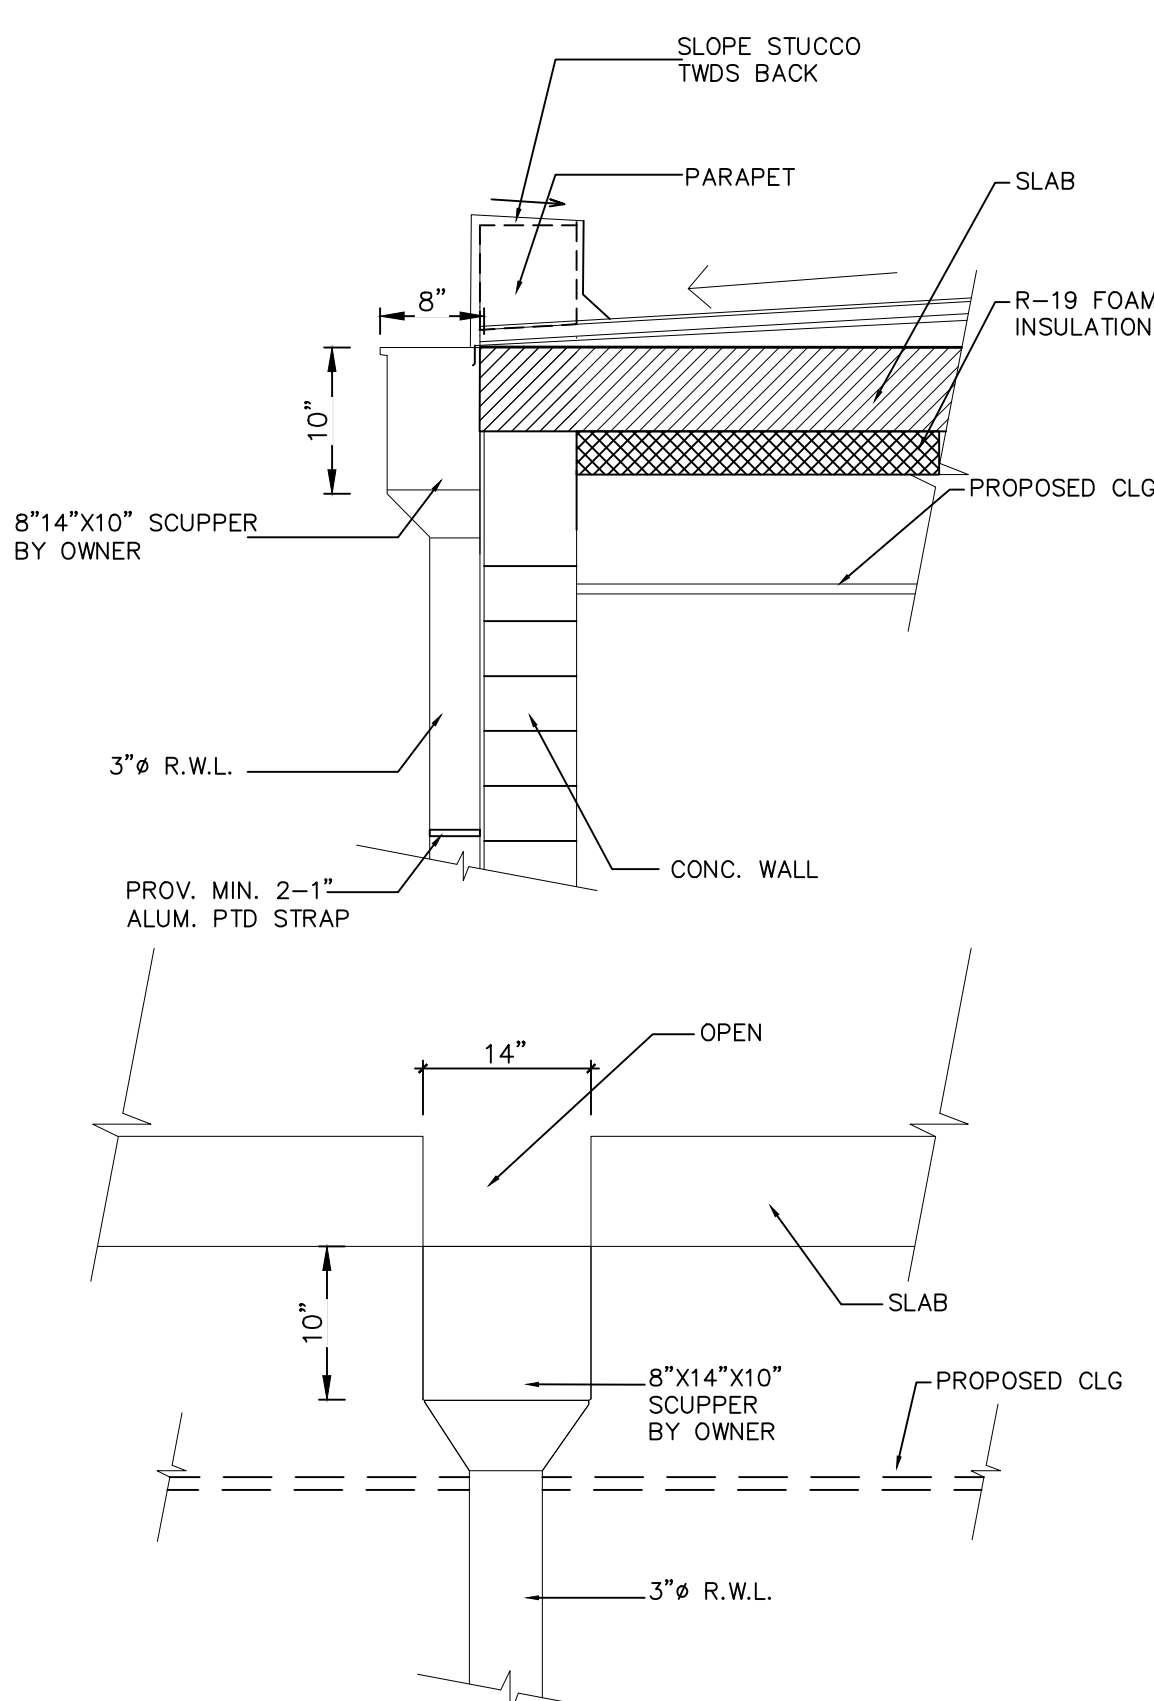
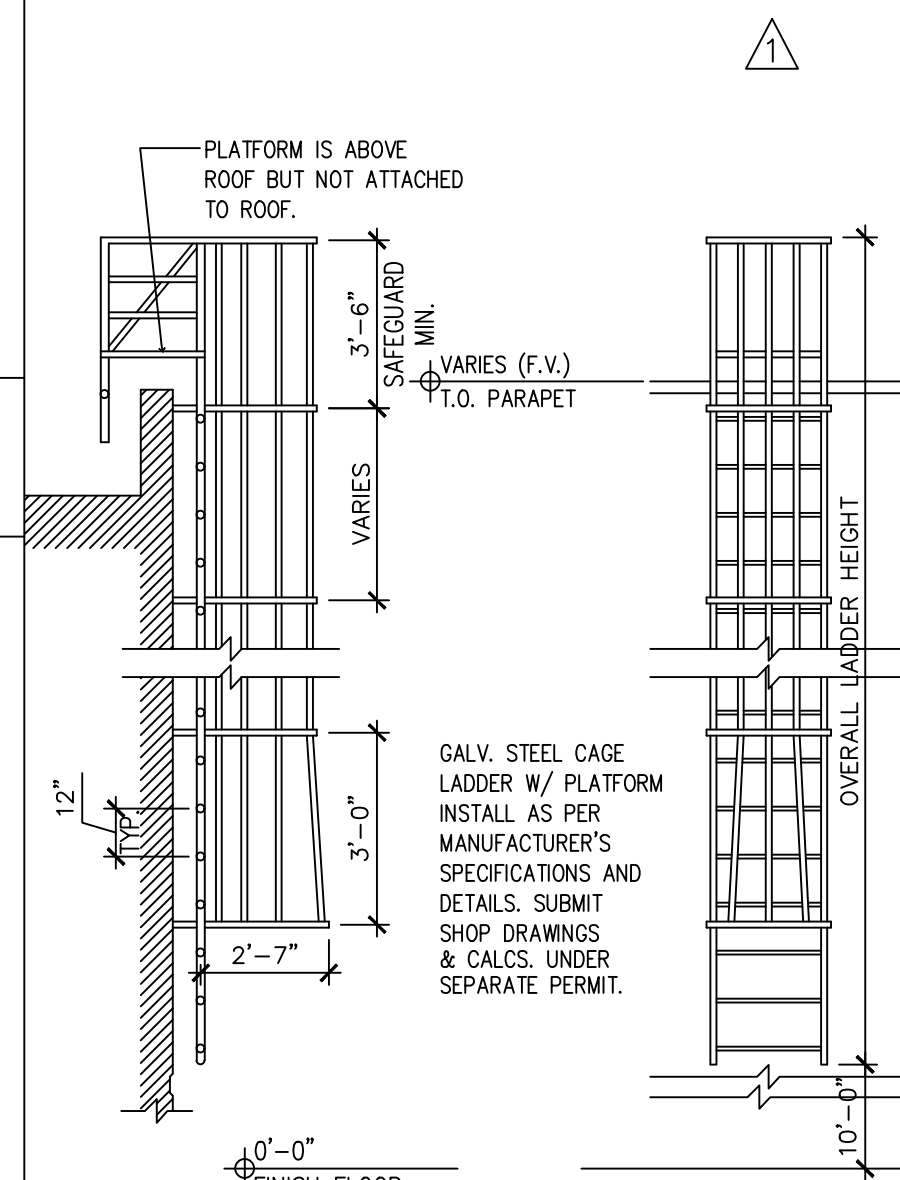
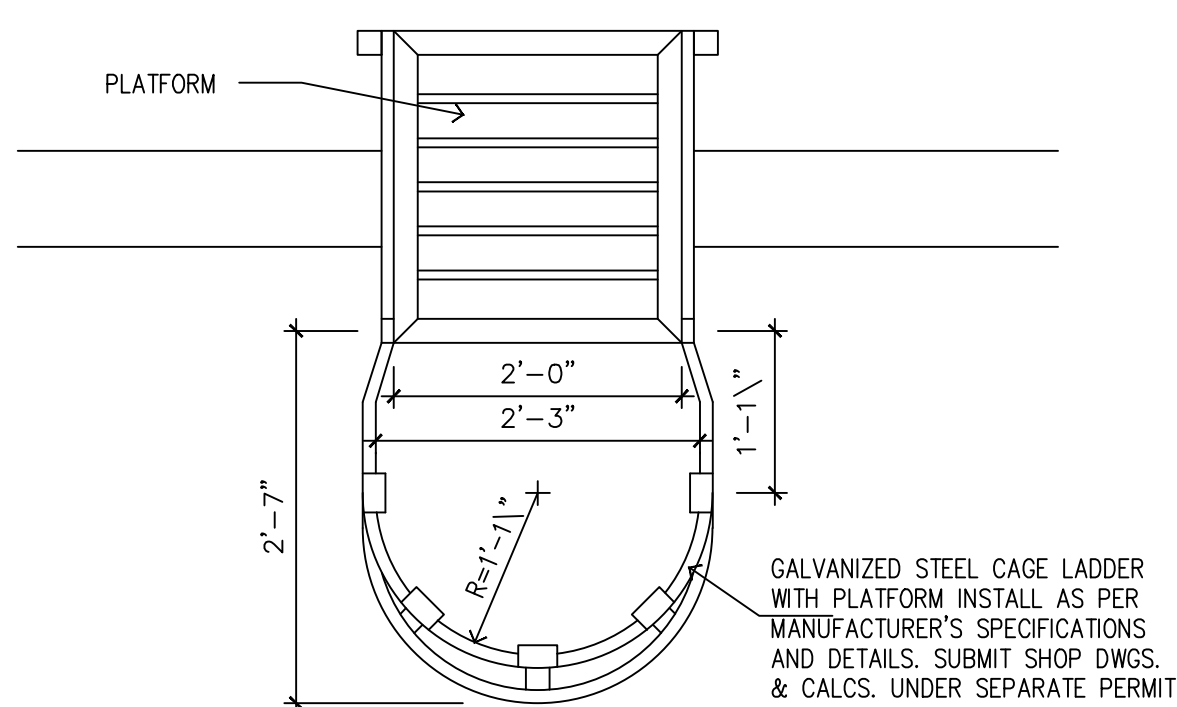
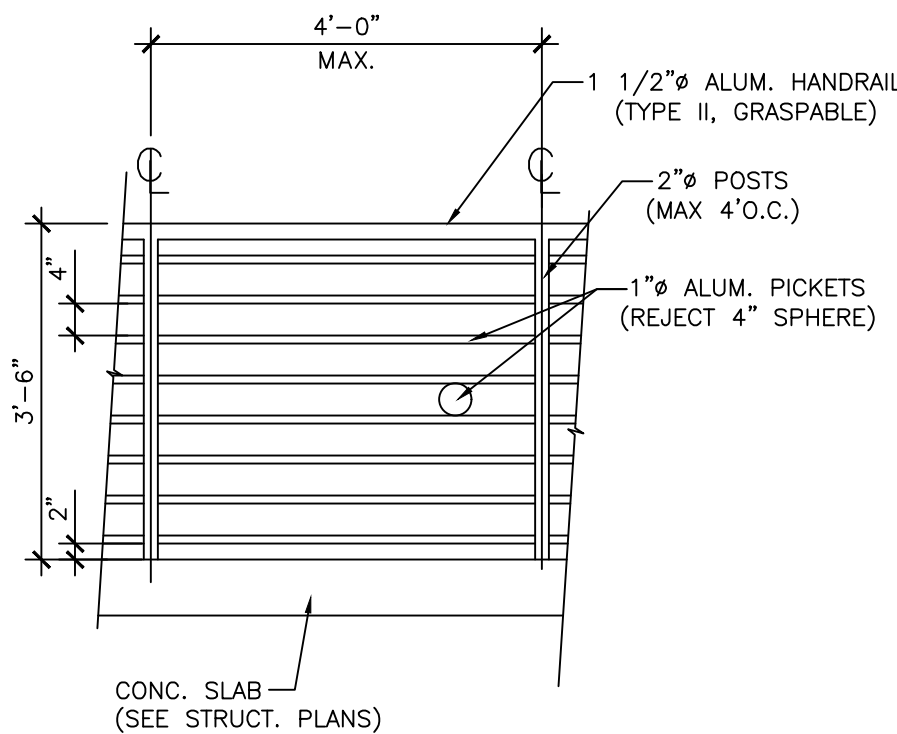
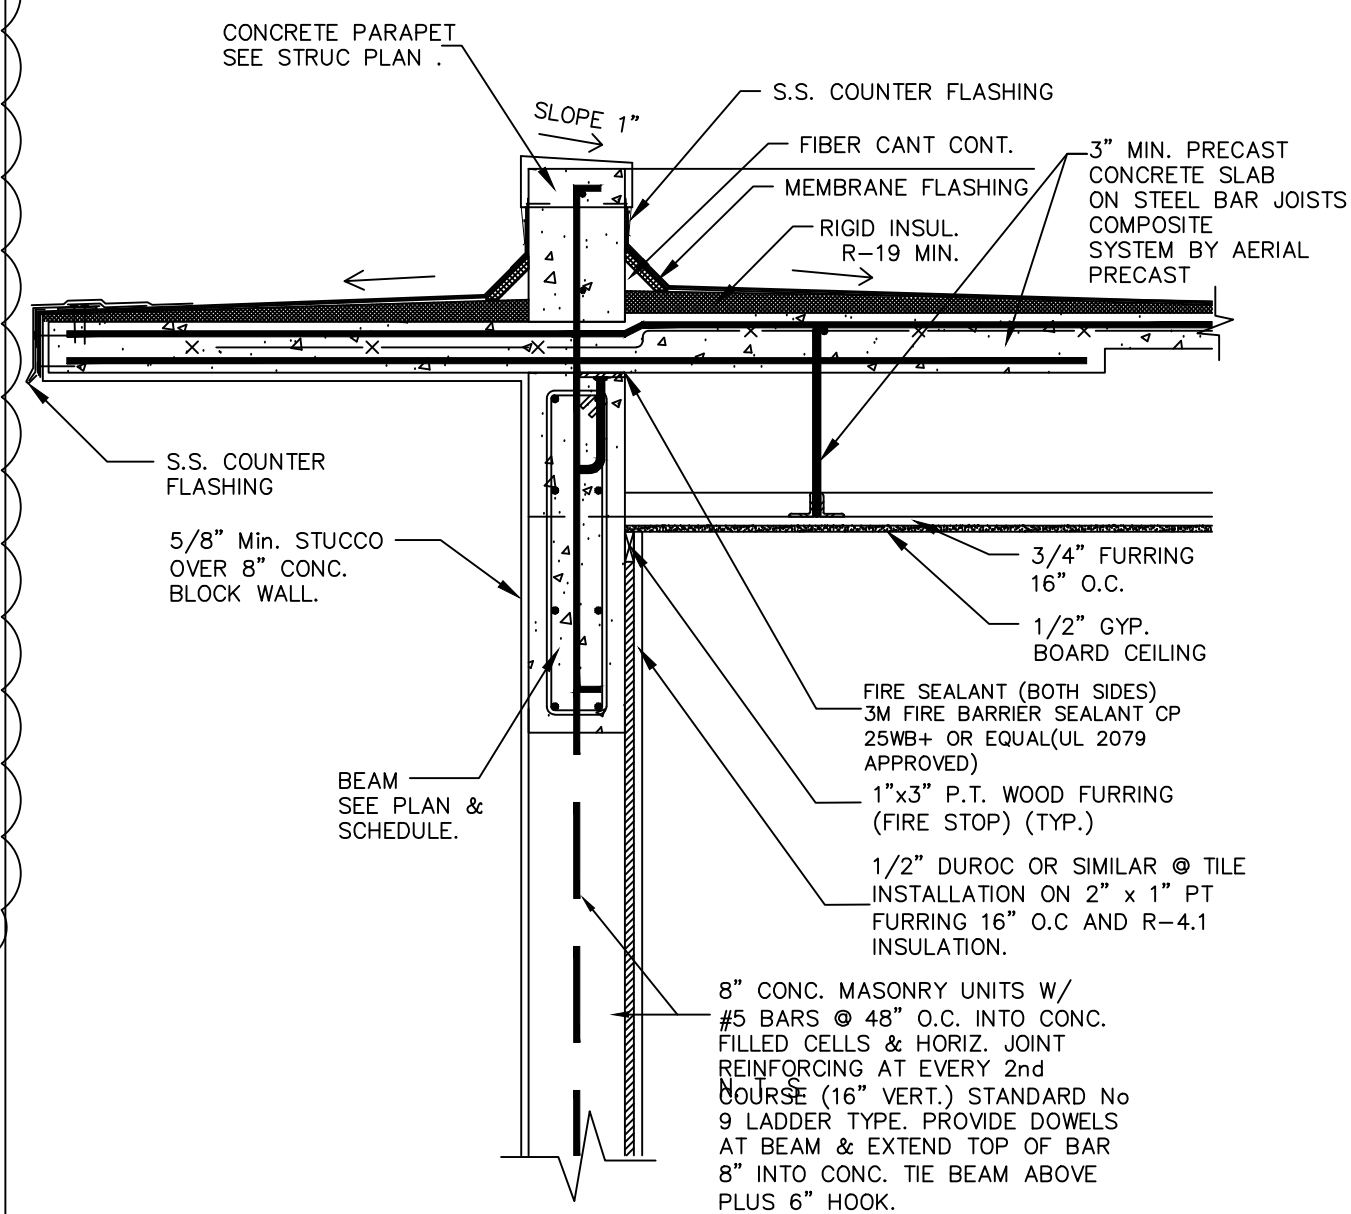
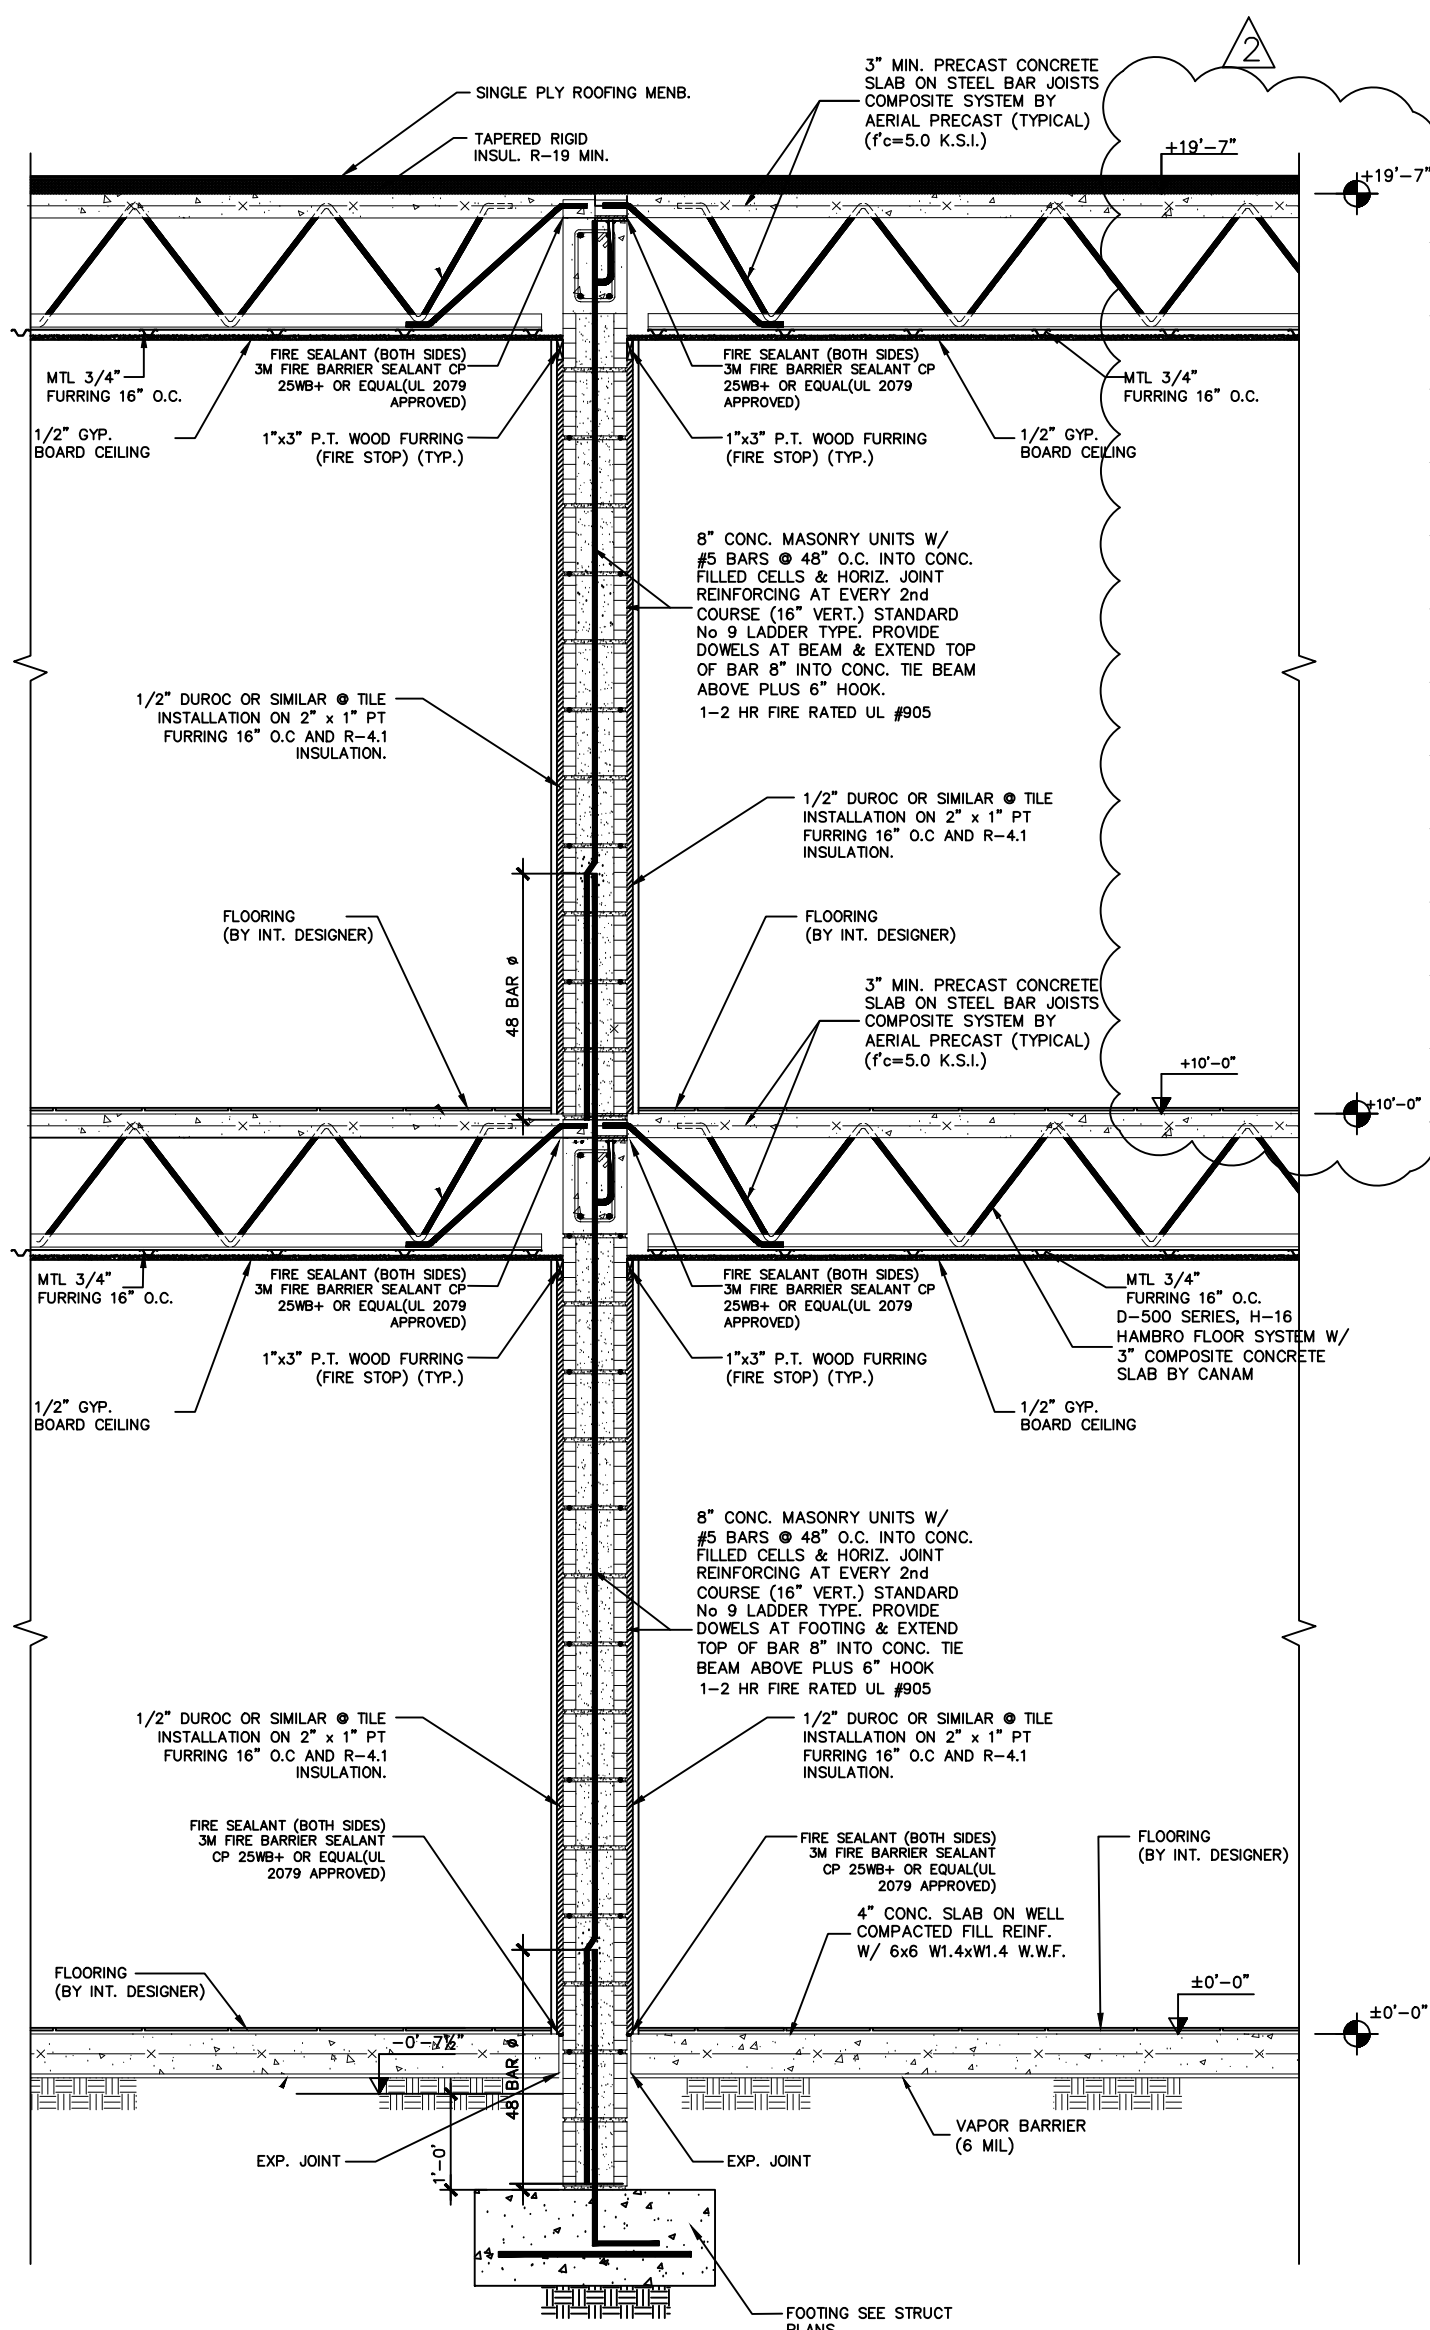
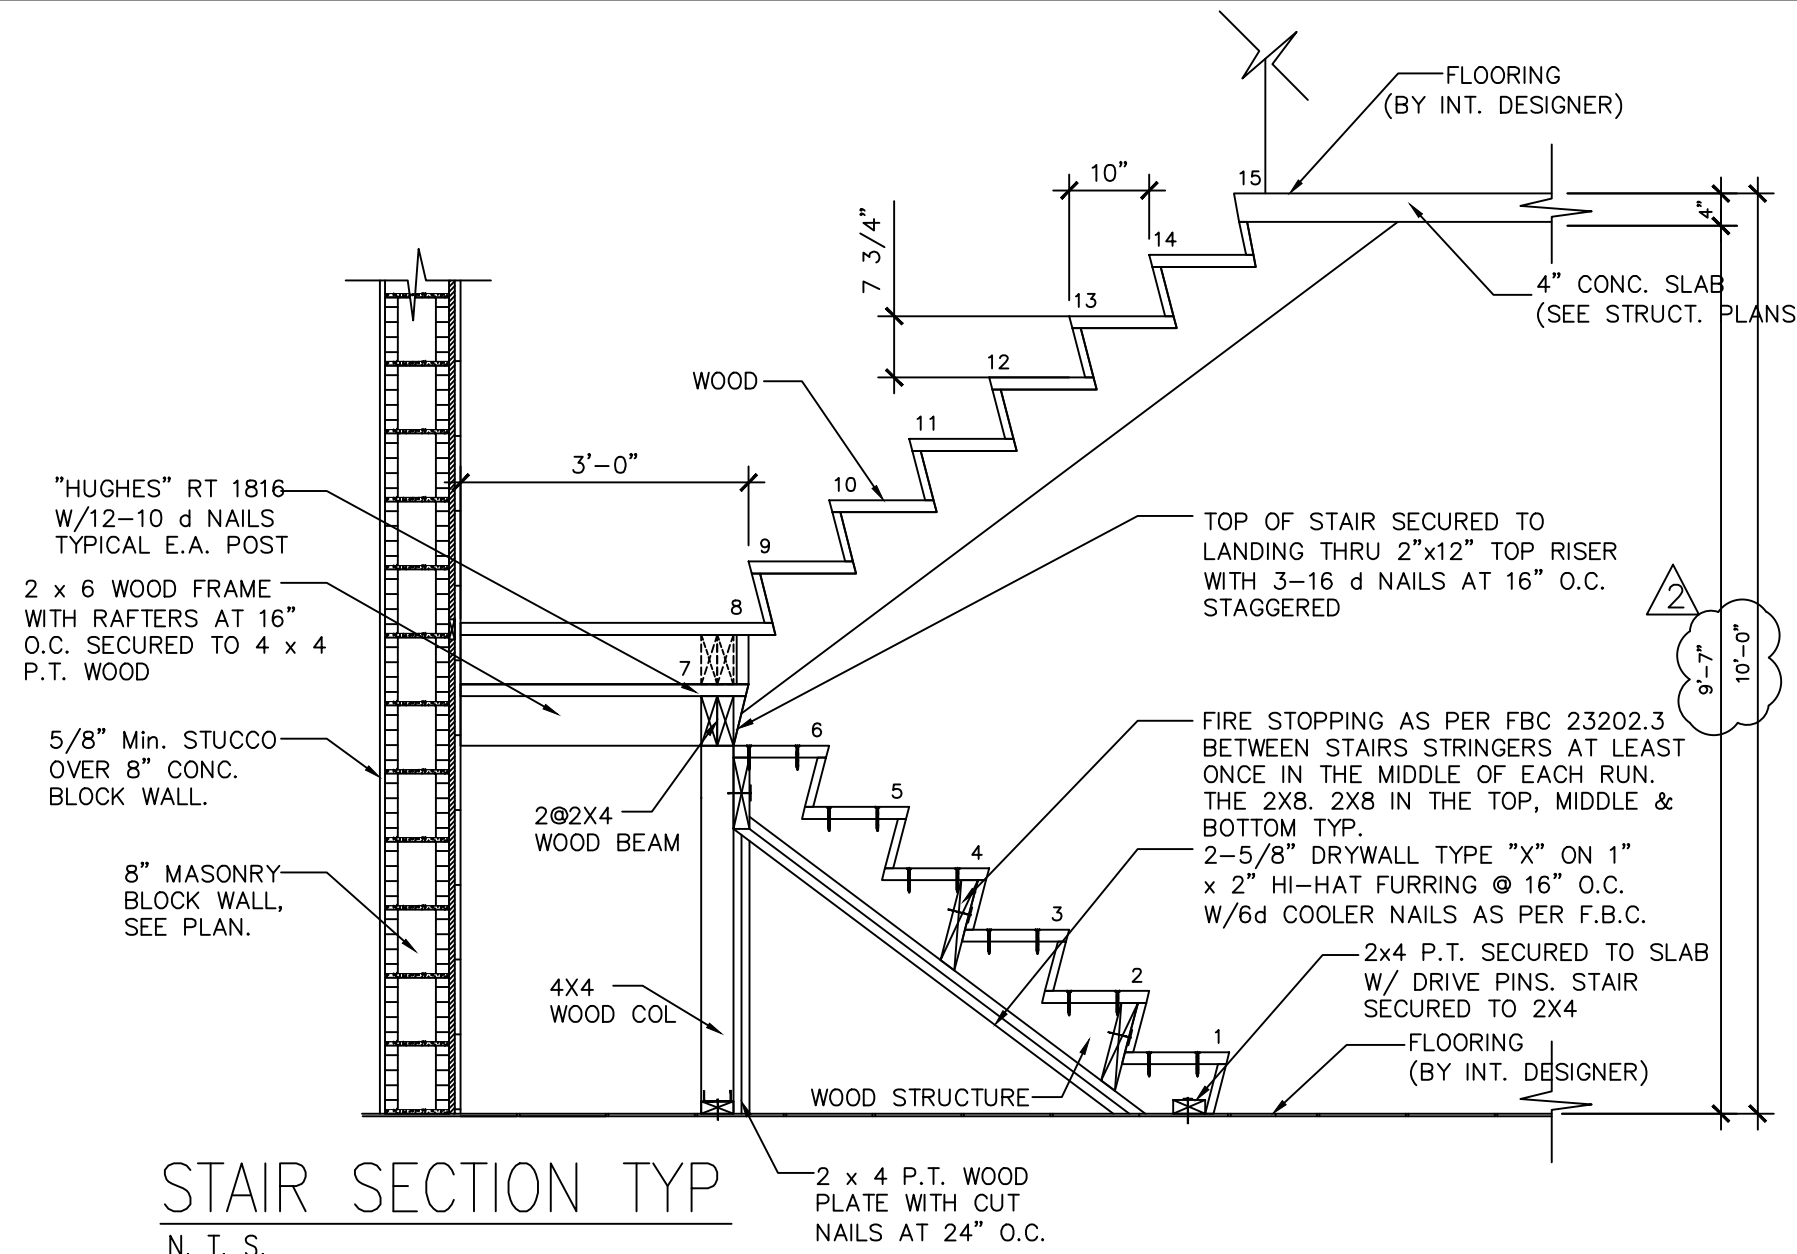
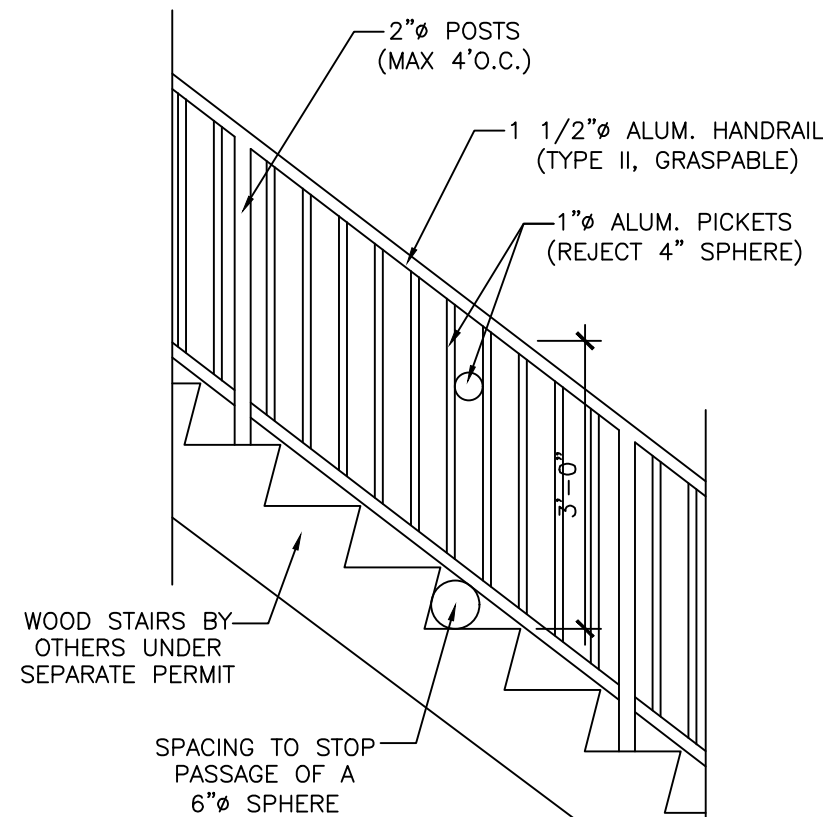
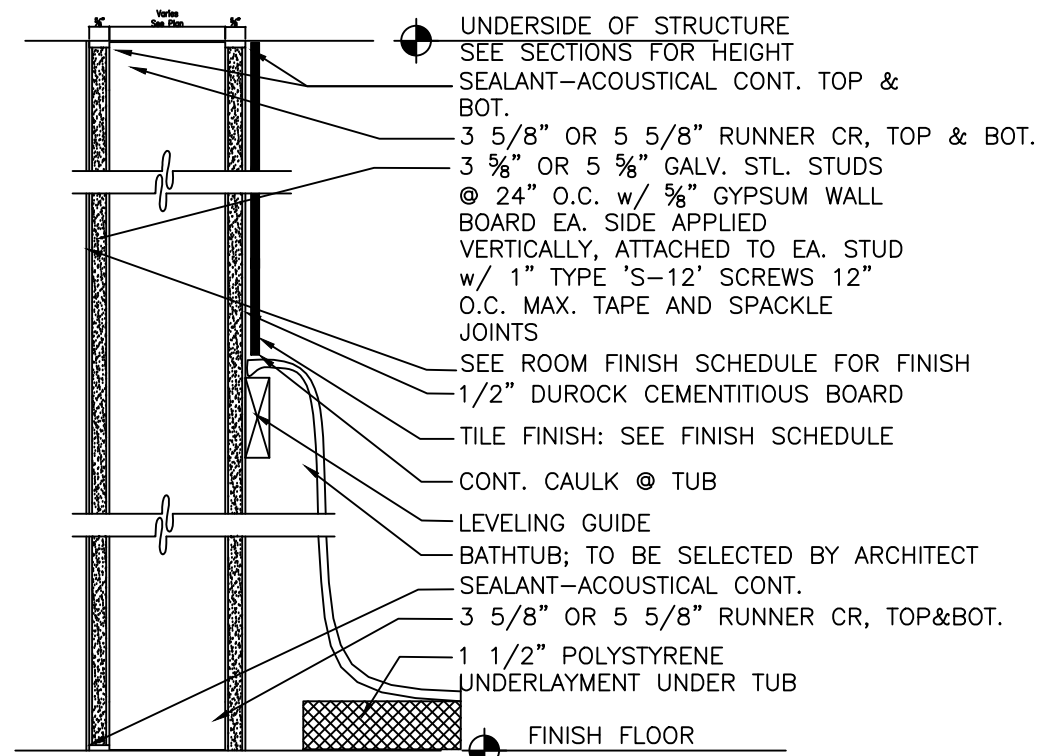


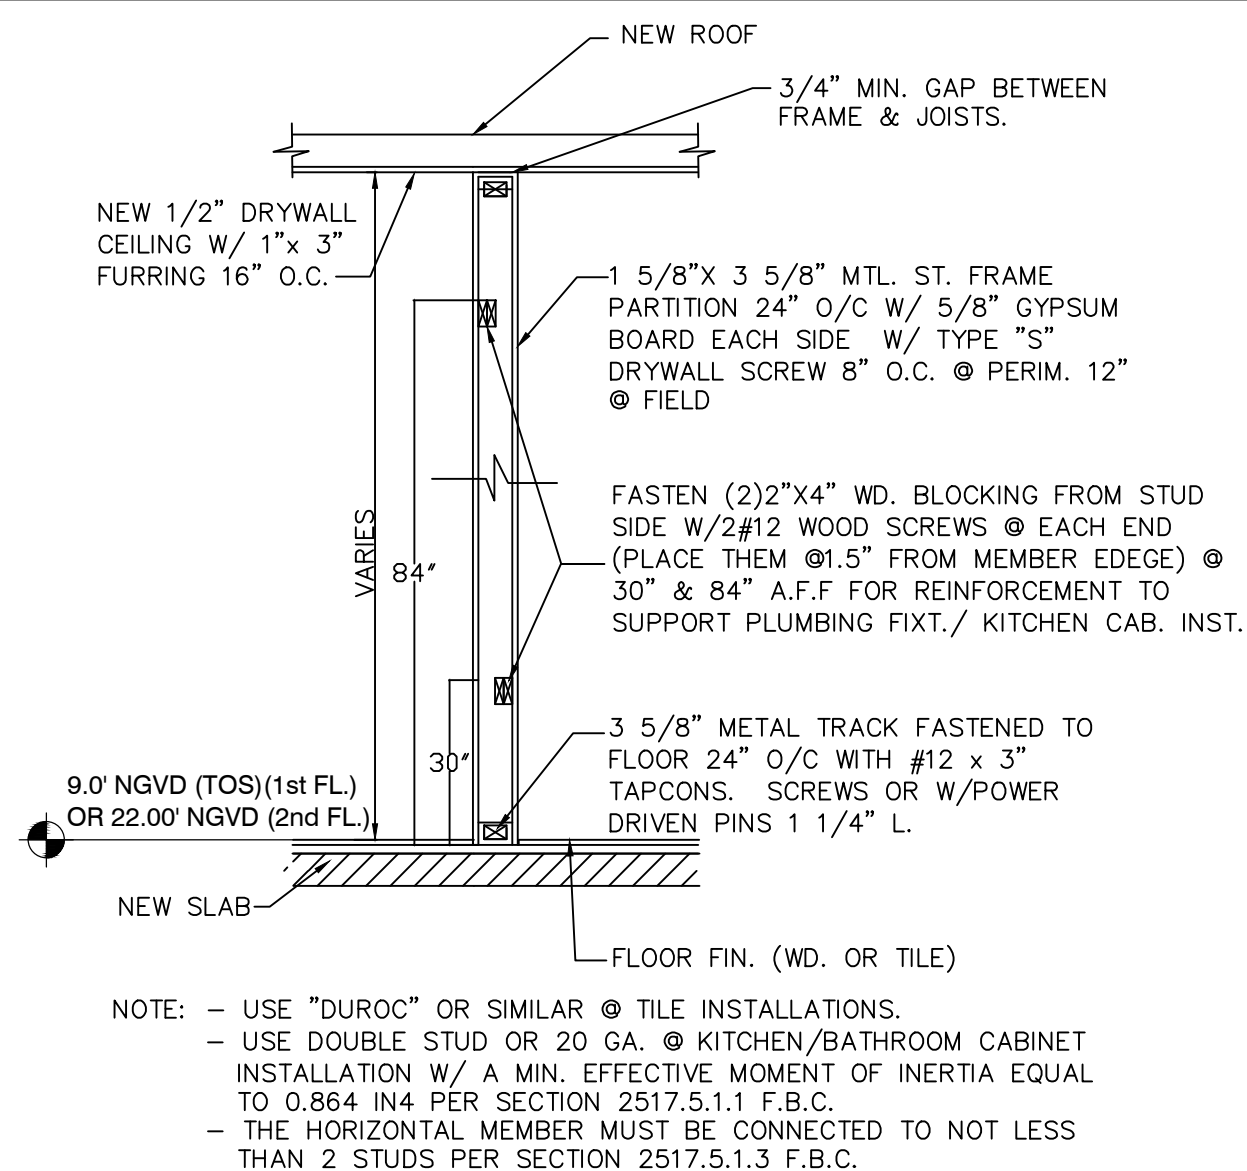

Revisions	
	02.01.19 1ST ISSUE
	08.27.19 CITY COMM
	10.29.19 CITY COMM
	
	
	

JCD ARCHITECT, Inc.
JUAN C. DAVID R.A. #0015344
Design & Development
LEED ACCREDITED PROFESSIONAL

Architecture	Interiors	Planning	Construction
--------------	-----------	----------	--------------

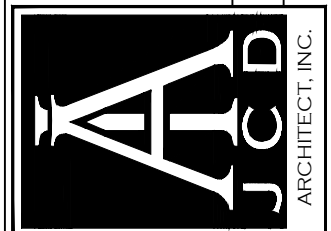

Reasons are subject to modification or change as required by actual measurements, standard industry practices in light of existing structural and other conditions, applicable blog, codes and the like. These plans are and shall remain the property of Mr. David and shall not be sold or reproduced without its prior written consent. Mr. David shall be notified of any changes read by actual measurements, etc. as aforesaid prior to submission of any phase for bid or construction.