



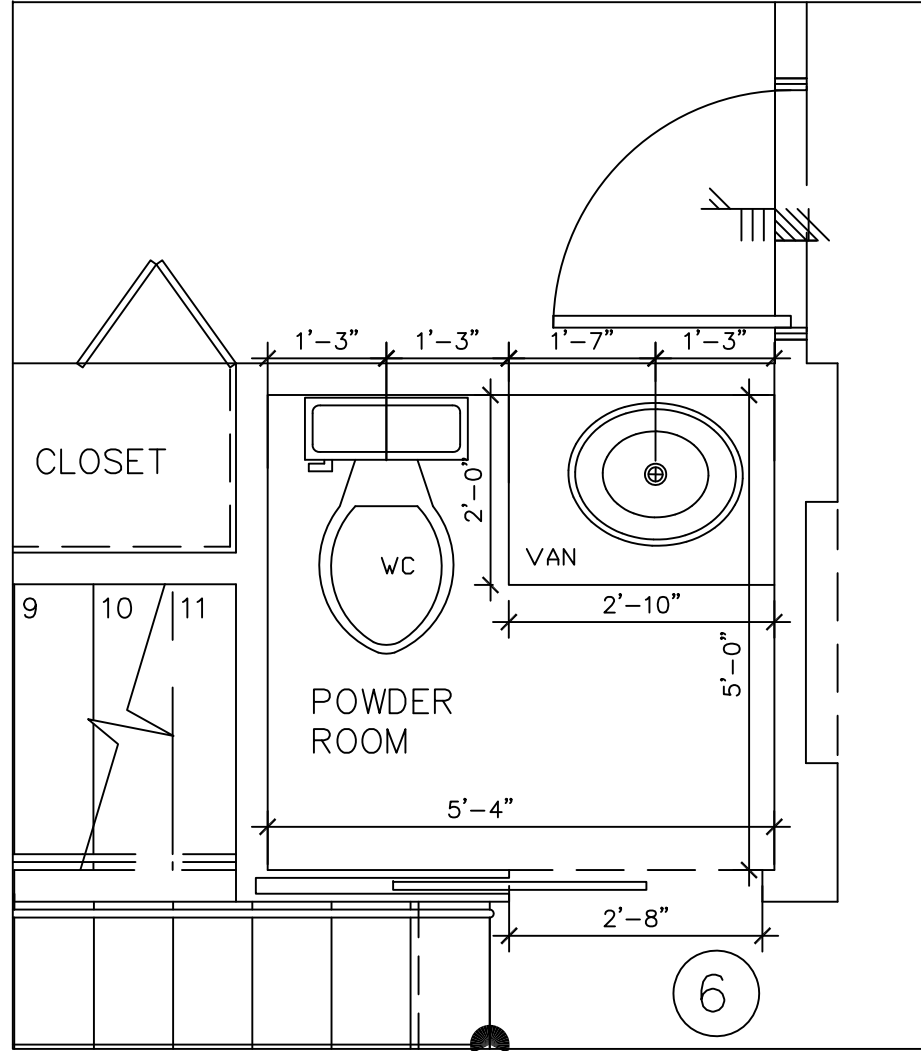


PWDR ROOM DET

SCALE: 1/2" = 1"

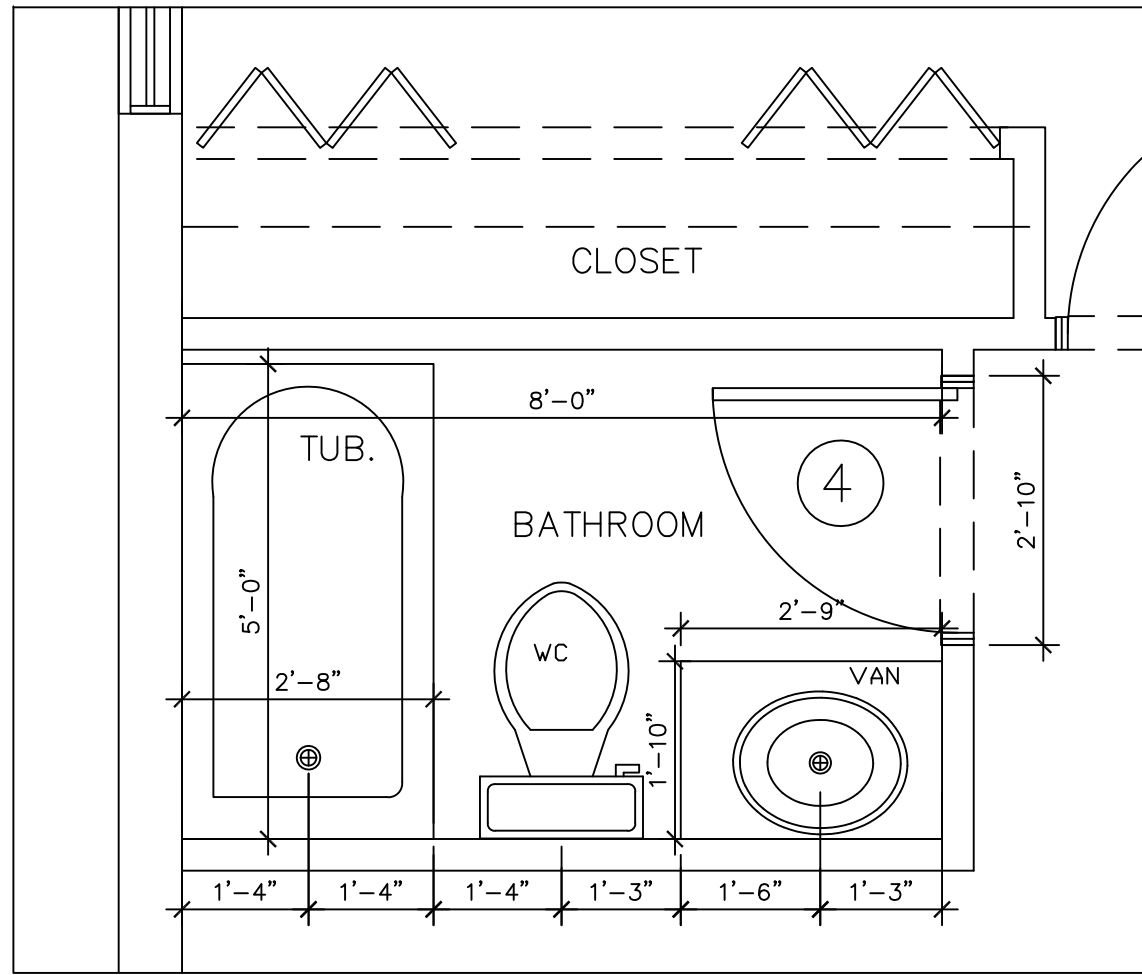


PWDR ROOM DET

SCALE: 1/2" = 1"

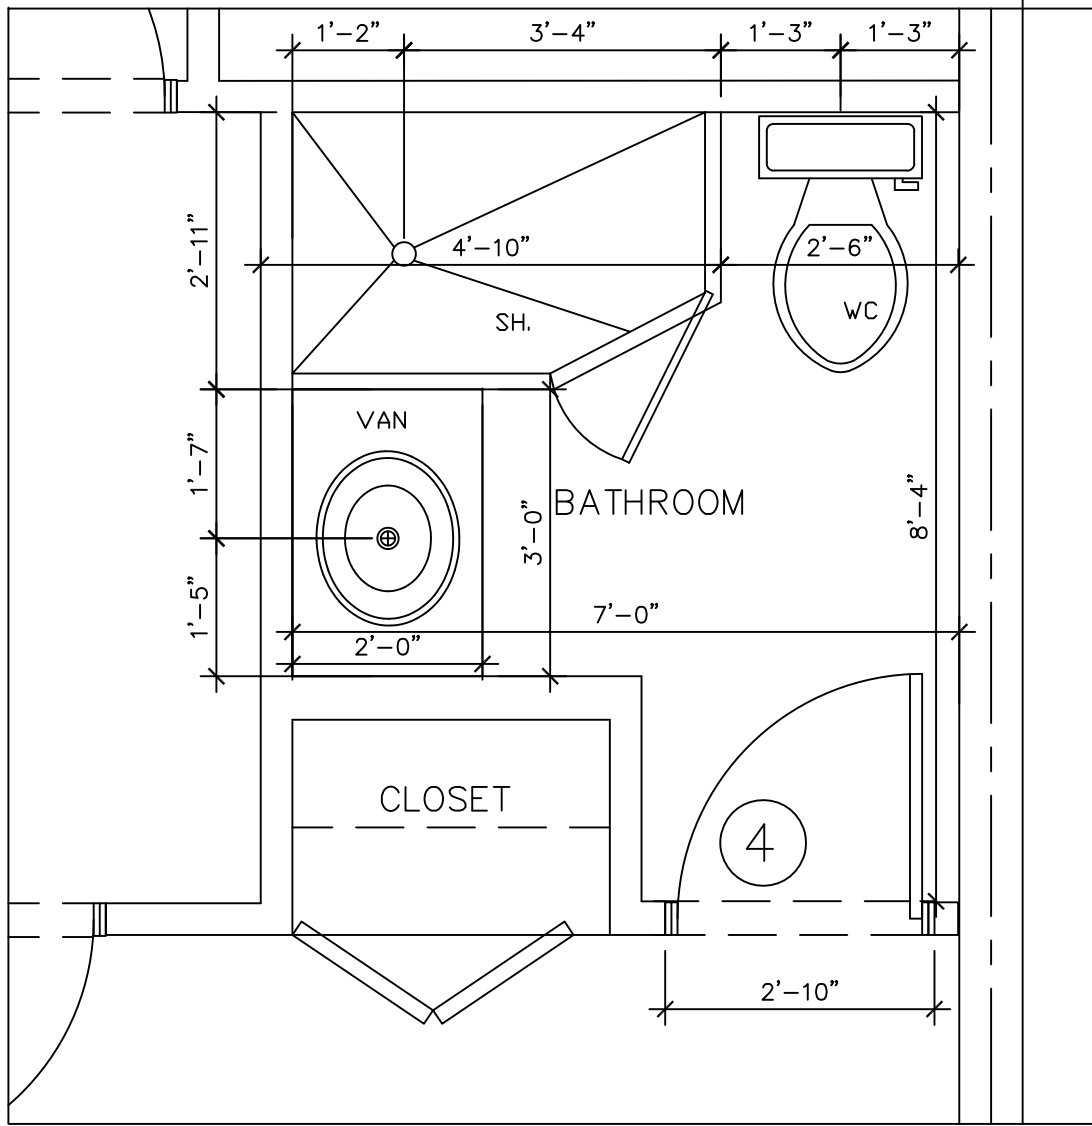


PWDR ROOM DET

SCALE: 1/2" = 1"

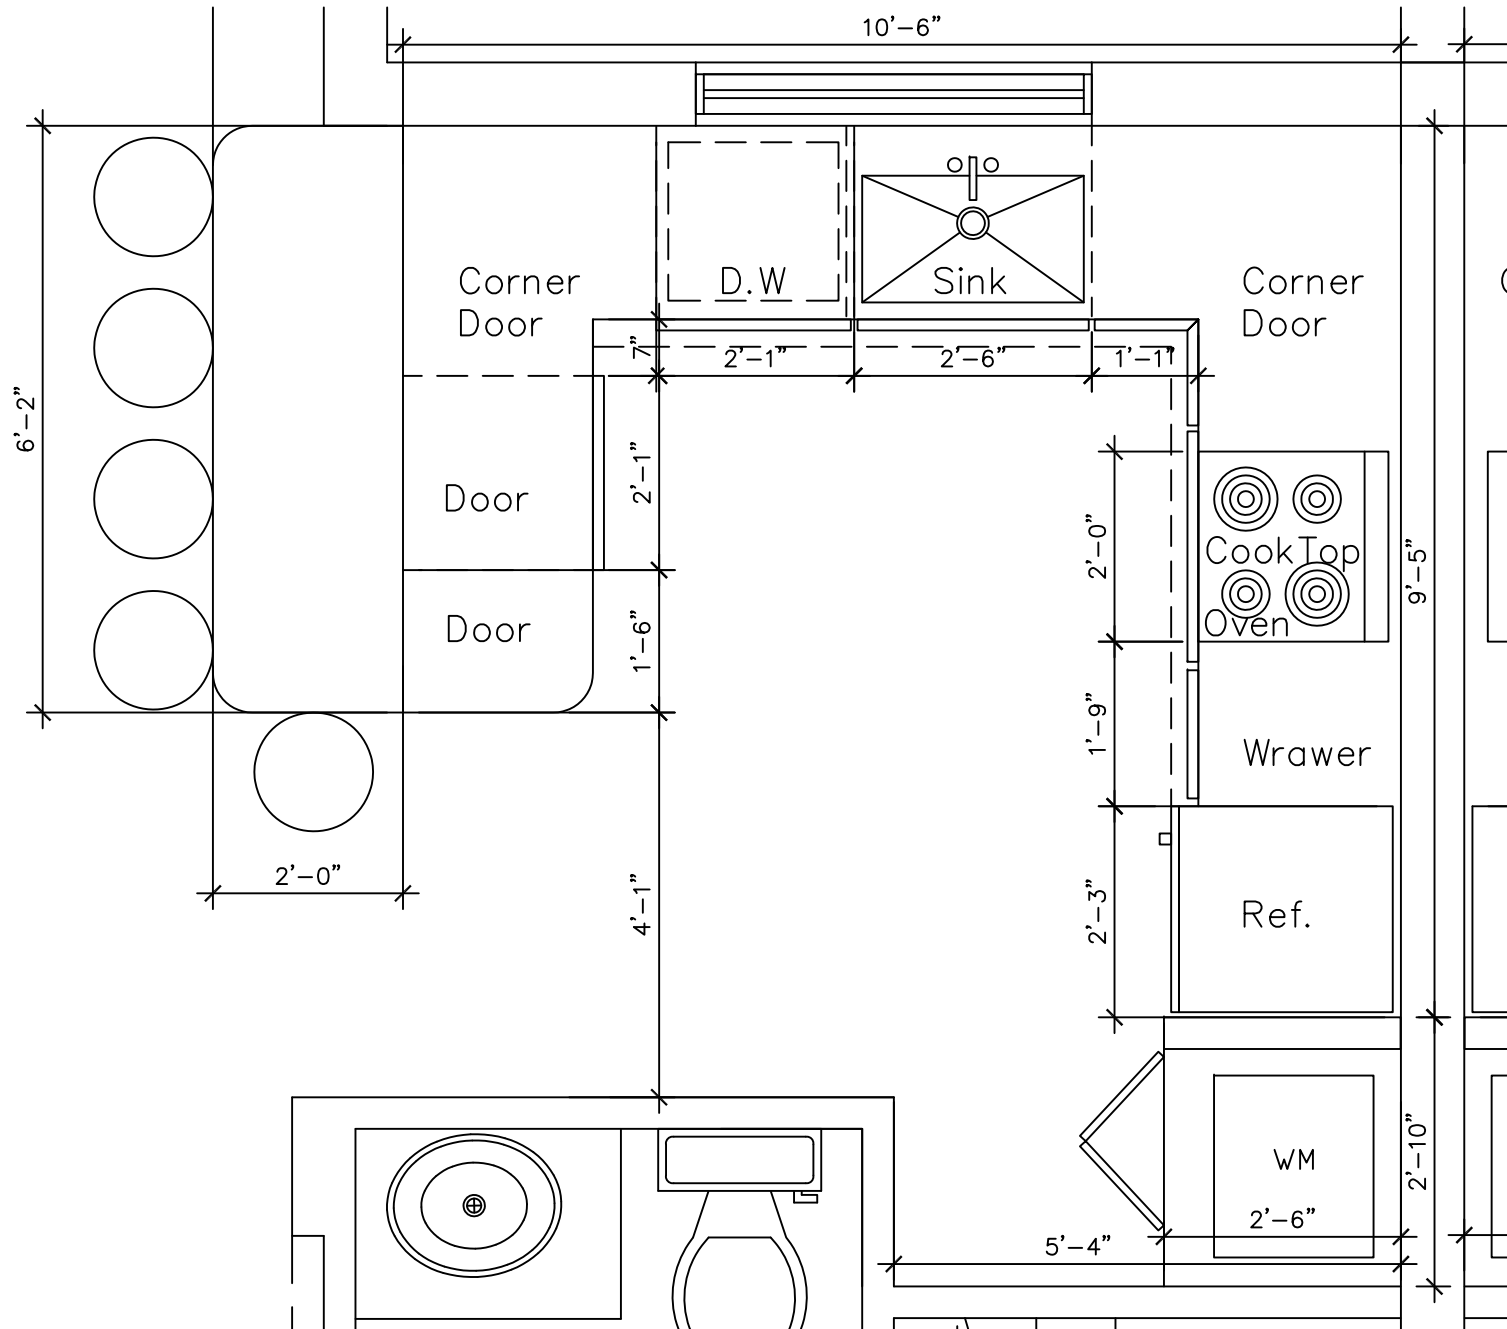


KITCHEN DET

SCALE: 1/2" = 1"

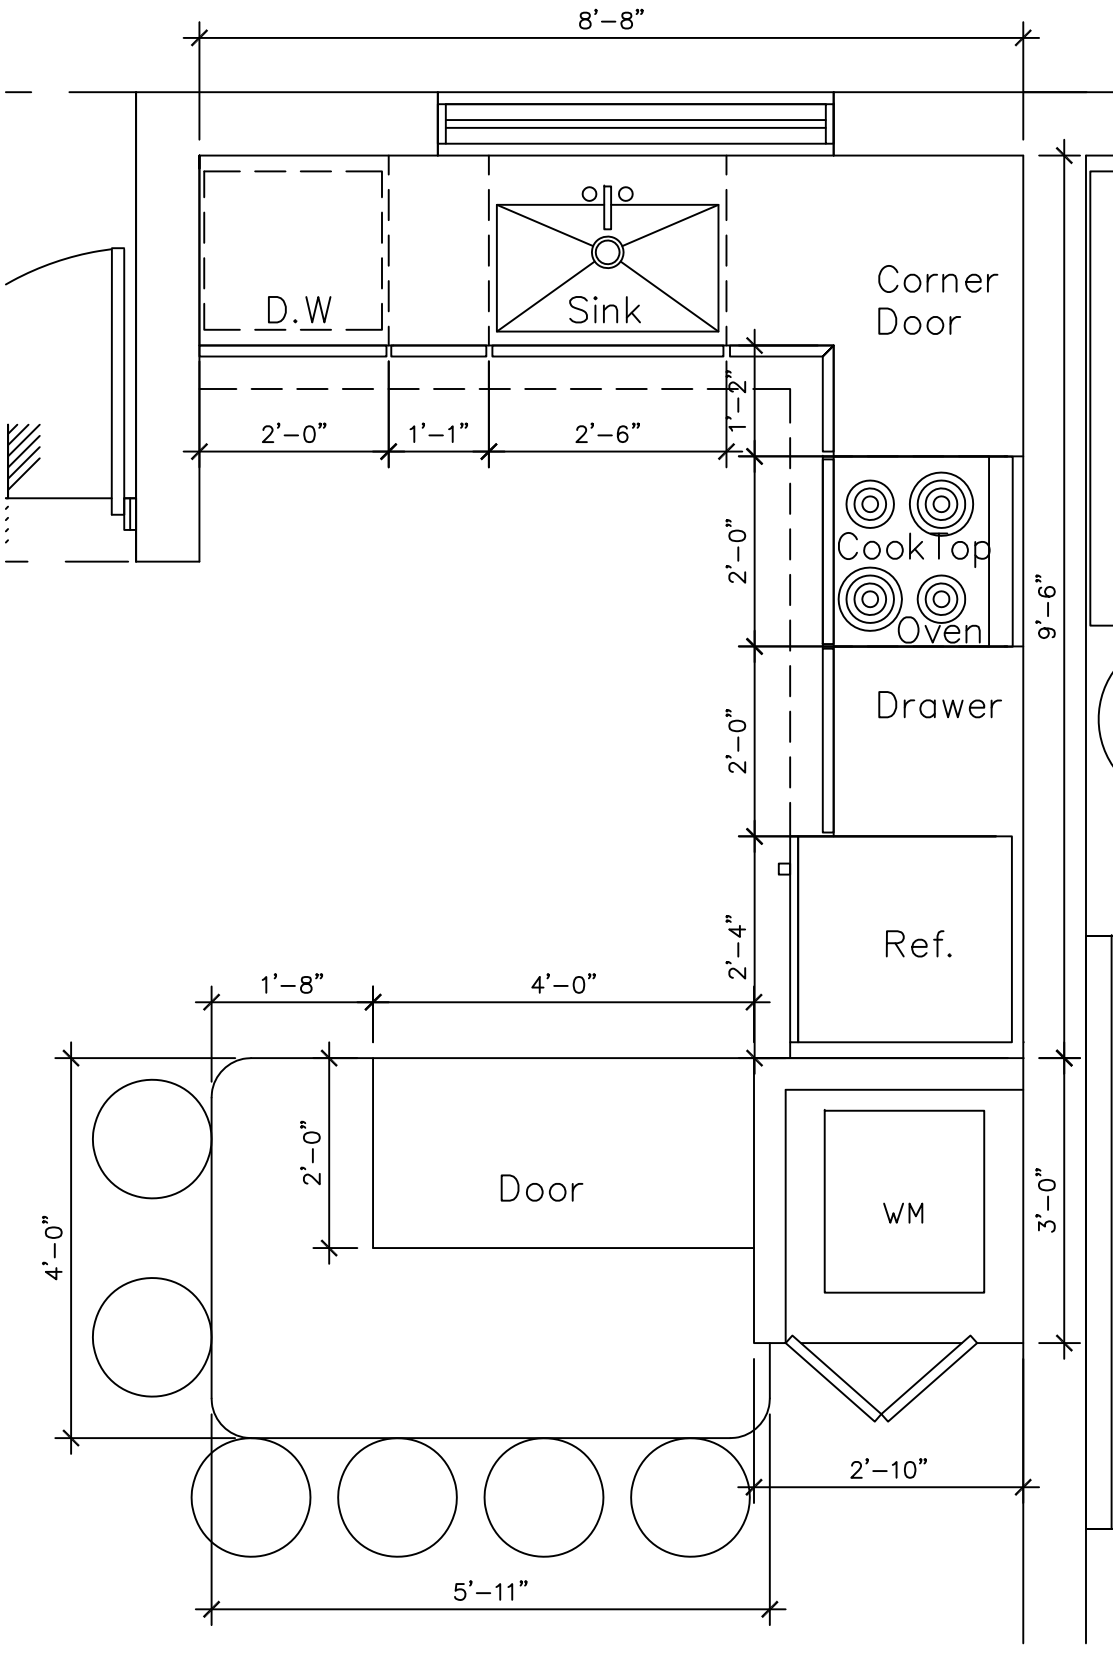


KITCHEN DET

SCALE: 1/2" = 1"

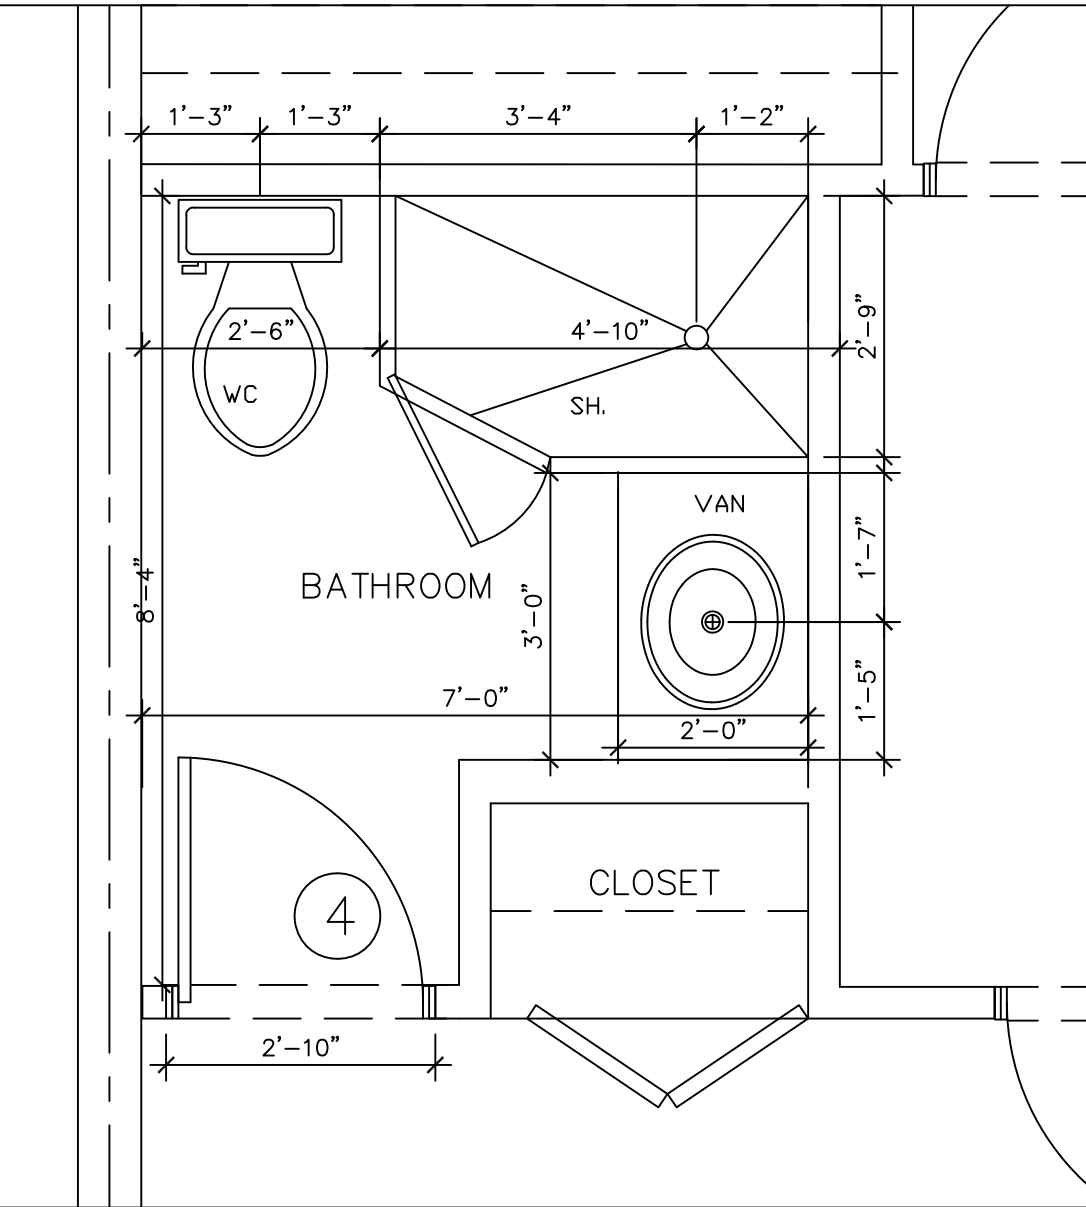


PWDR ROOM DET

SCALE: 1/2" = 1"

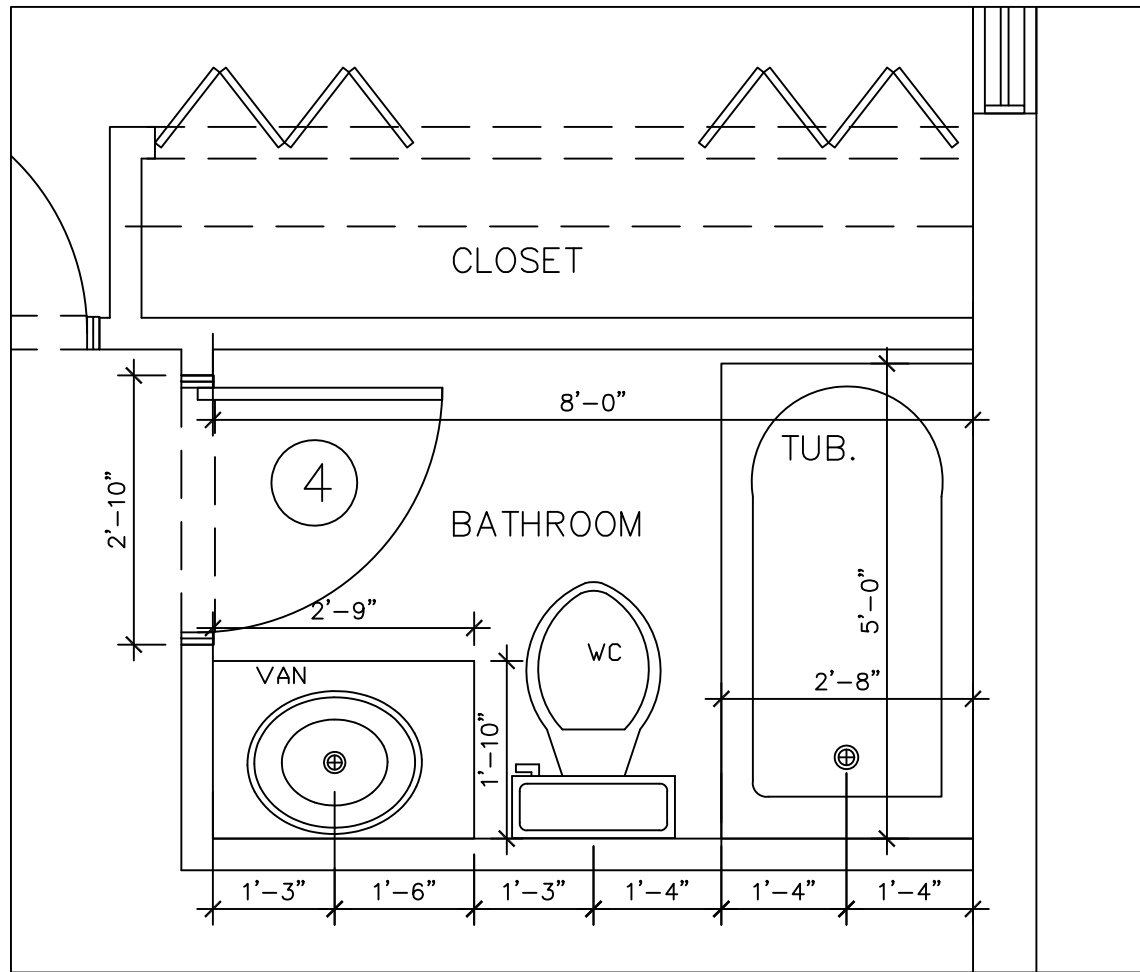


PWDR ROOM DET

SCALE: 1/2" = 1"

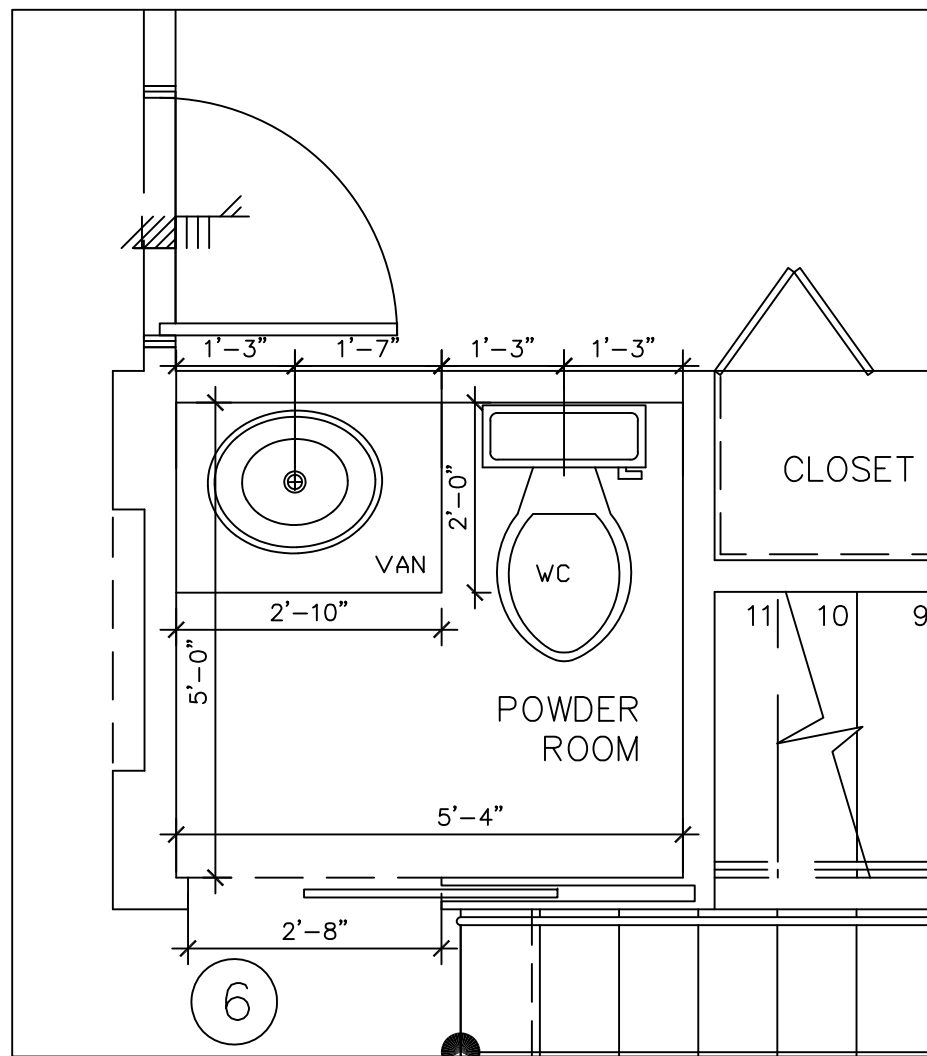


PWDR ROOM DET

SCALE: 1/2" = 1"

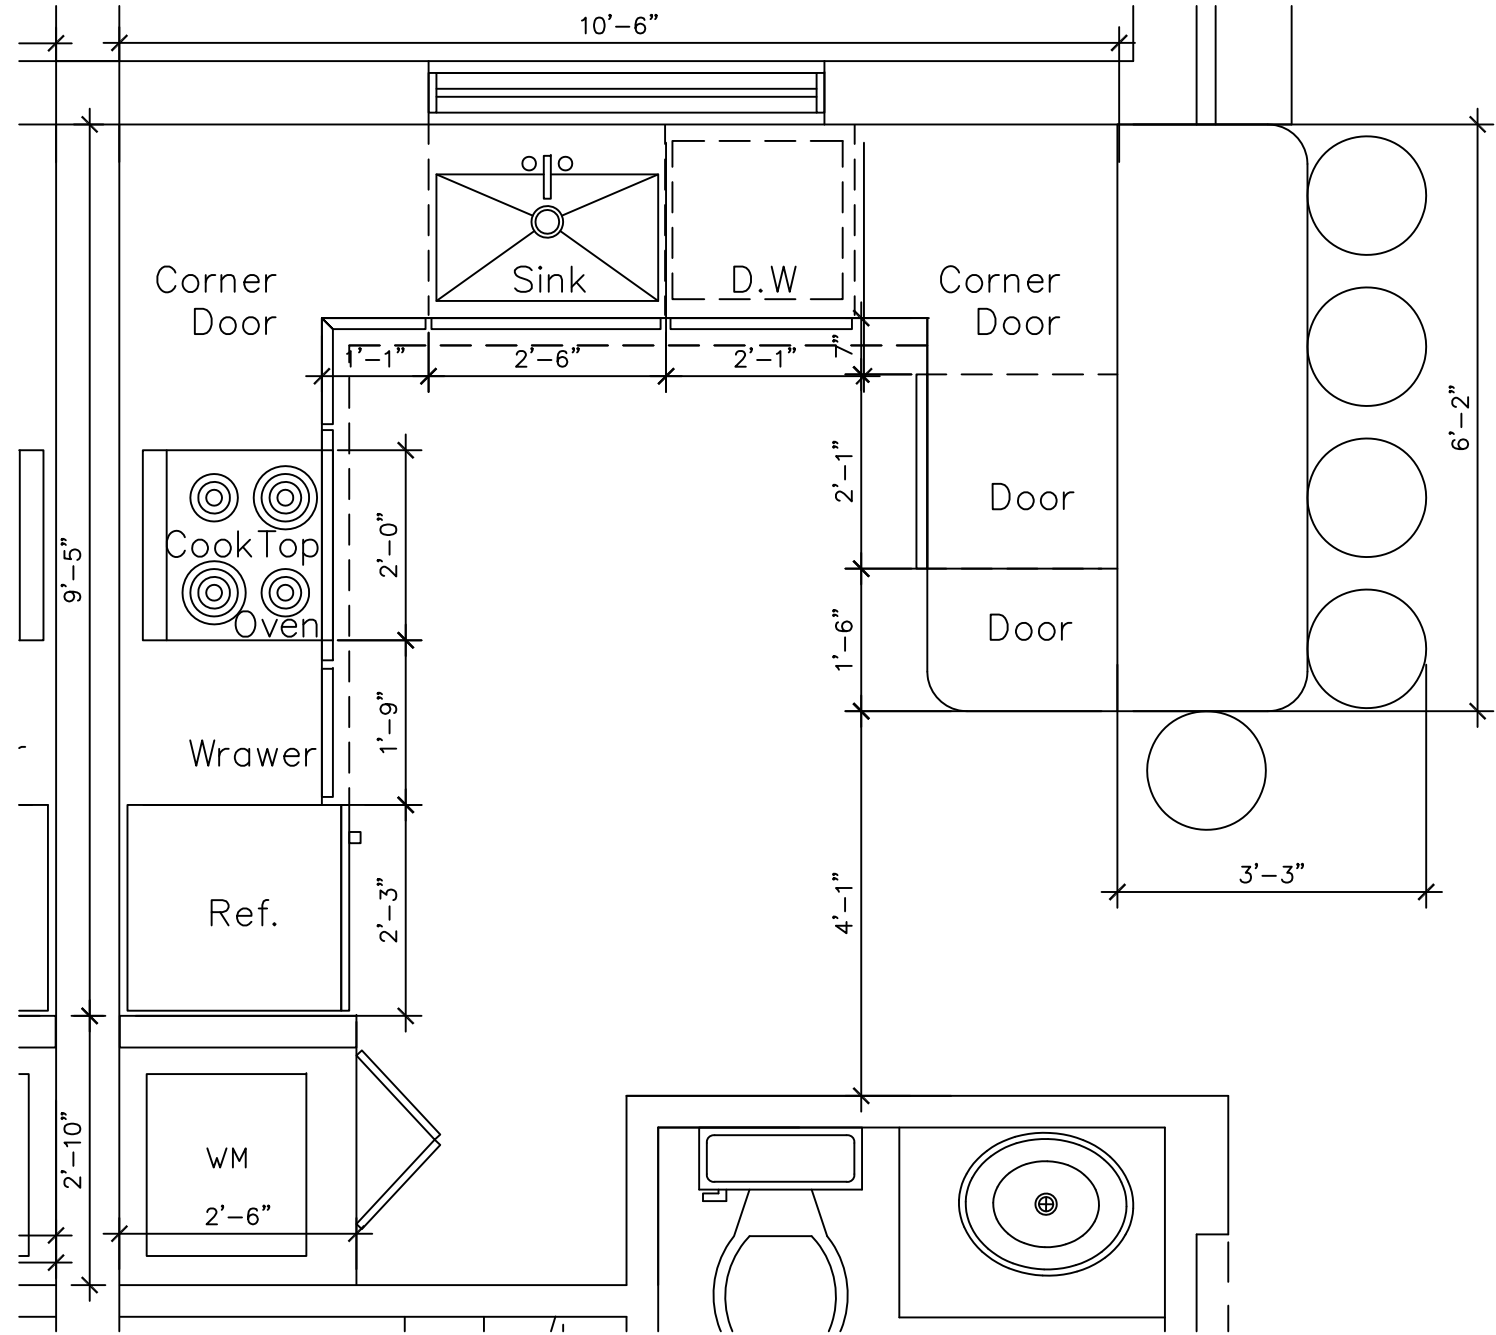

KITCHEN DET

SCALE: 1/2" = 1"

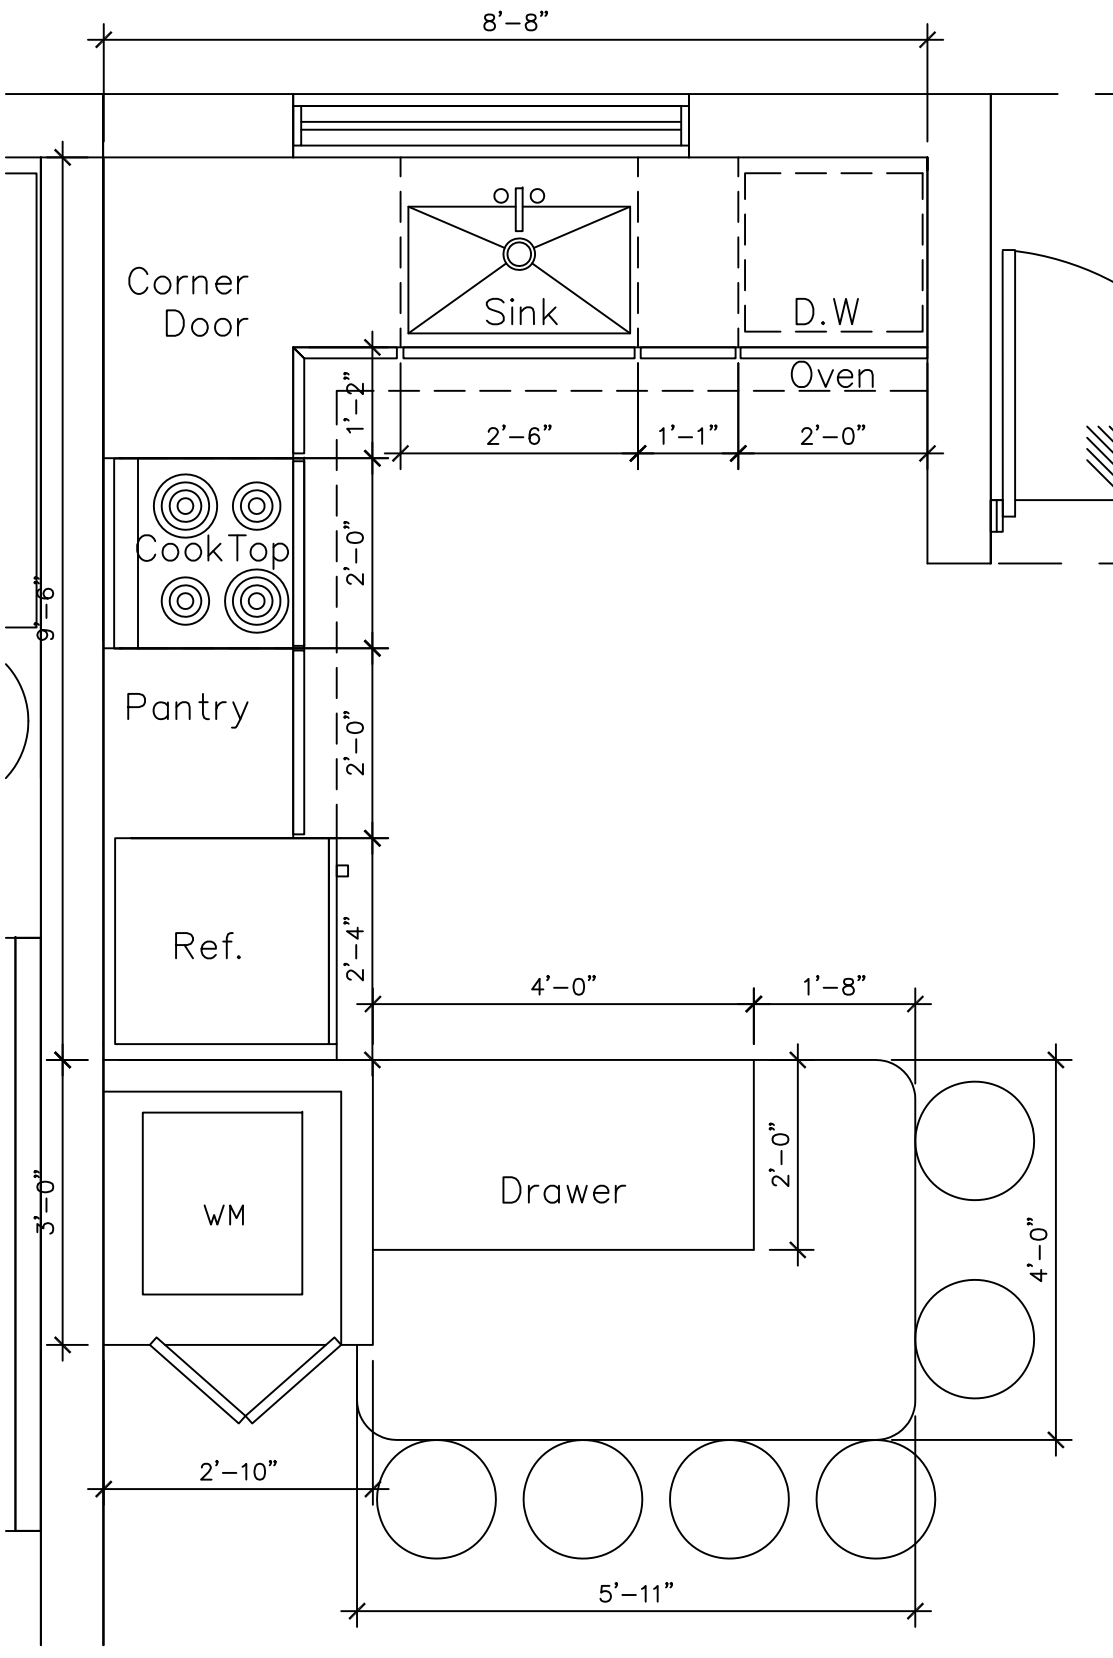

KITCHEN DET

SCALE: 1/2" = 1"

Revisions	
02.01.19 1ST ISSUE	
PROPOSED NEW BLDG#4 (8 UNIT APT COMPLEX)	
THE VILLAGES AT MIAMI GARDENS	
3400 NW 191 ST.	
MIAMI GARDENS, FL. 33056-2936	
JCD ARCHITECT, Inc.	ARCHITECT
JUAN C. DAVID R.A. #0015344	Design & Development
LEED ACCREDITED PROFESSIONAL	Construction
Architecture	Planning
Interiors	Construction
1385 Coral Way, Suite 404	Phone: (305) 285-4343
Miami, Florida 33145	Fax: (305) 285-4330
Designs are subject to modification or change as required by actual measurements, standard industry practices in light of existing structural and other conditions, applicable bldg. codes, and the like. These plans are and shall remain the property of JCD Architect, Inc. as stressed prior to submission of any phase for bid or construction.	
Job No.	
Date	
Scale	SHOWN
Seal	
AA-26001560	
Sheet No.	
A-400	