




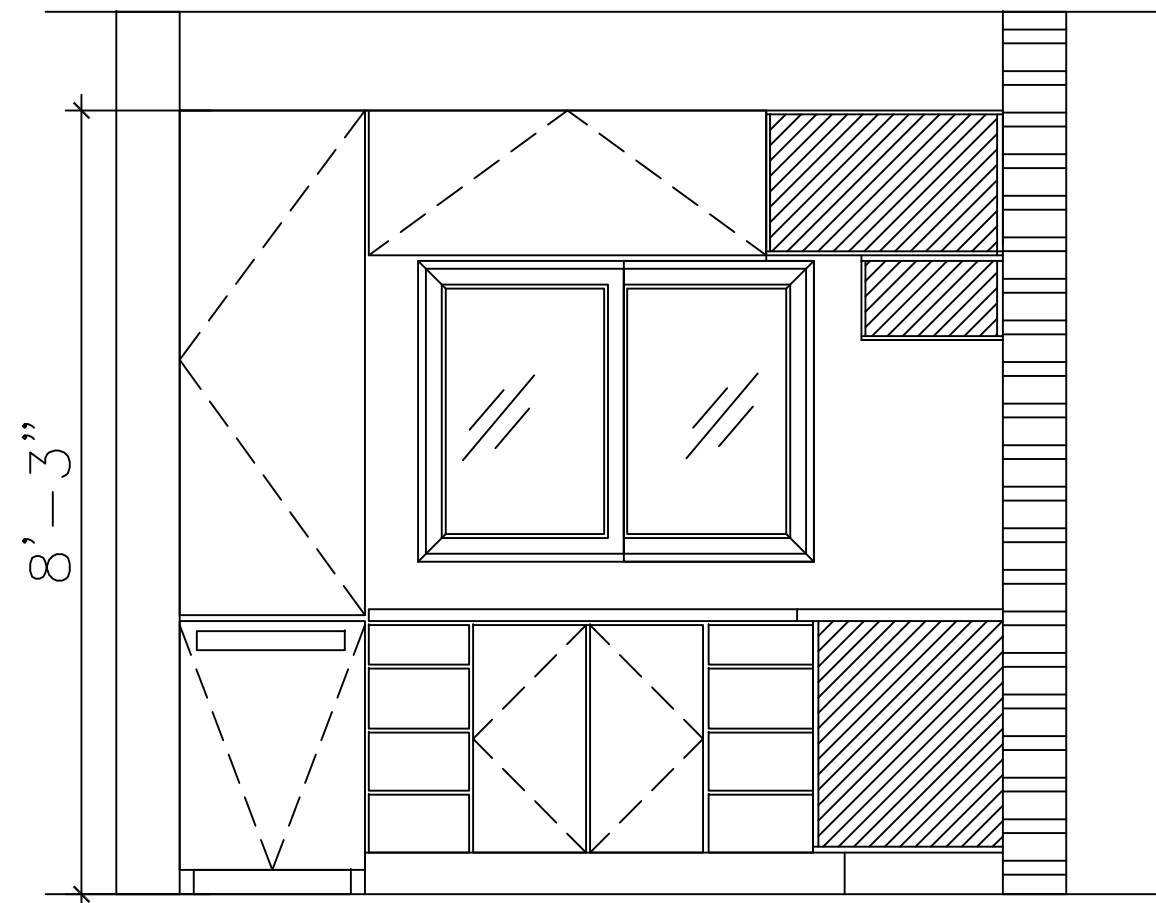


KITCHEN ELEV DET 7
SCALE: 1/2" = 1"

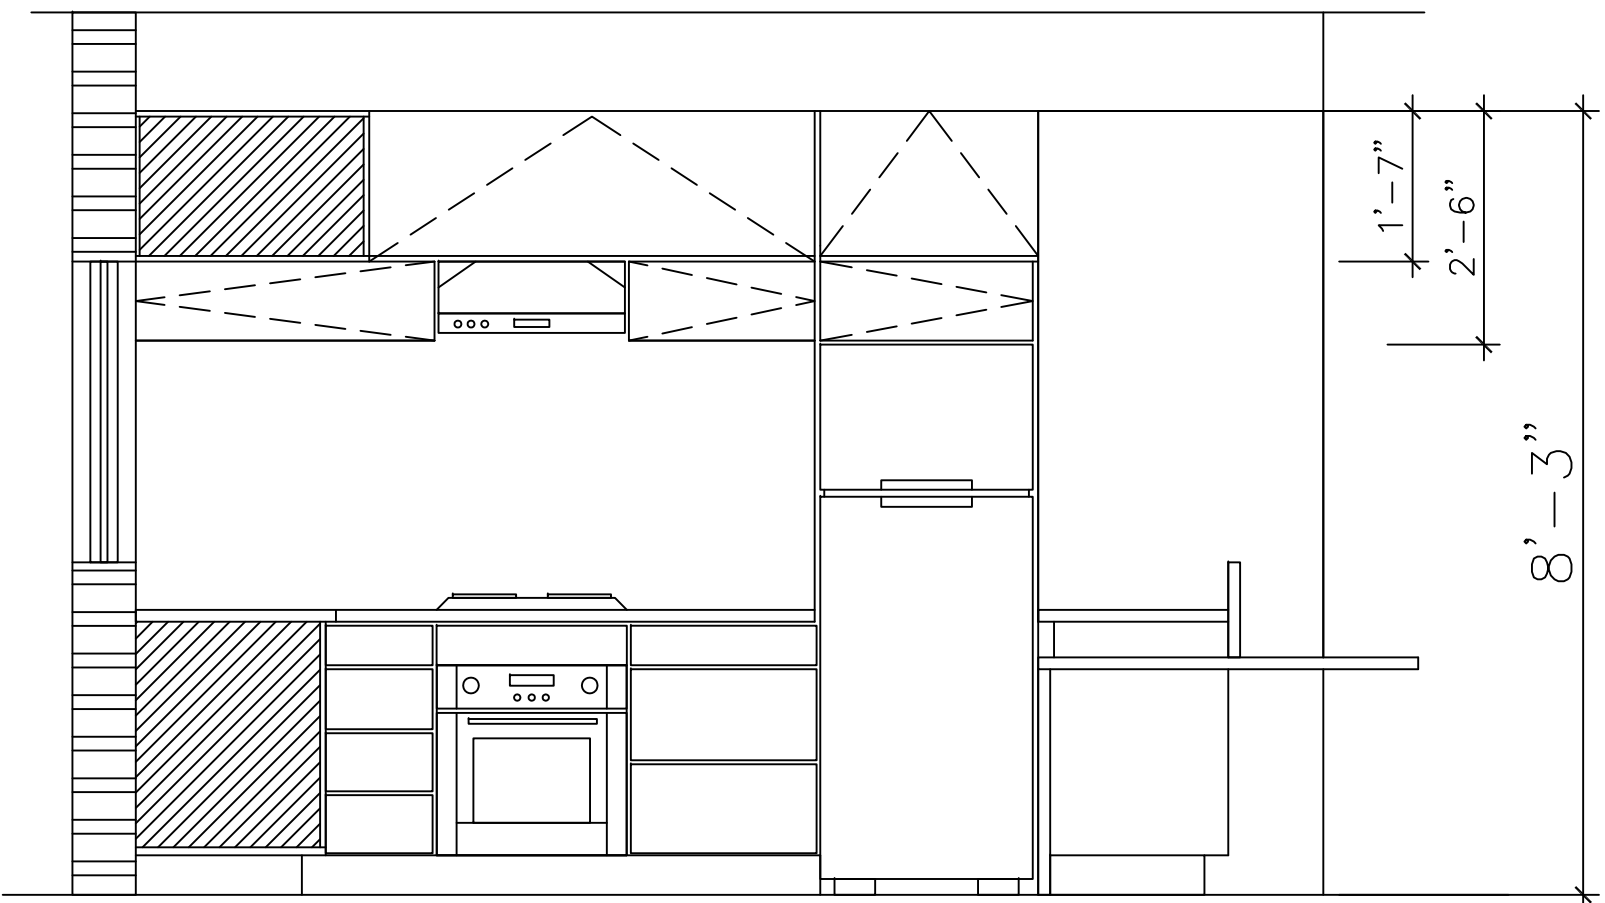


KITCHEN ELEV DET 7
SCALE: 1/2" = 1"

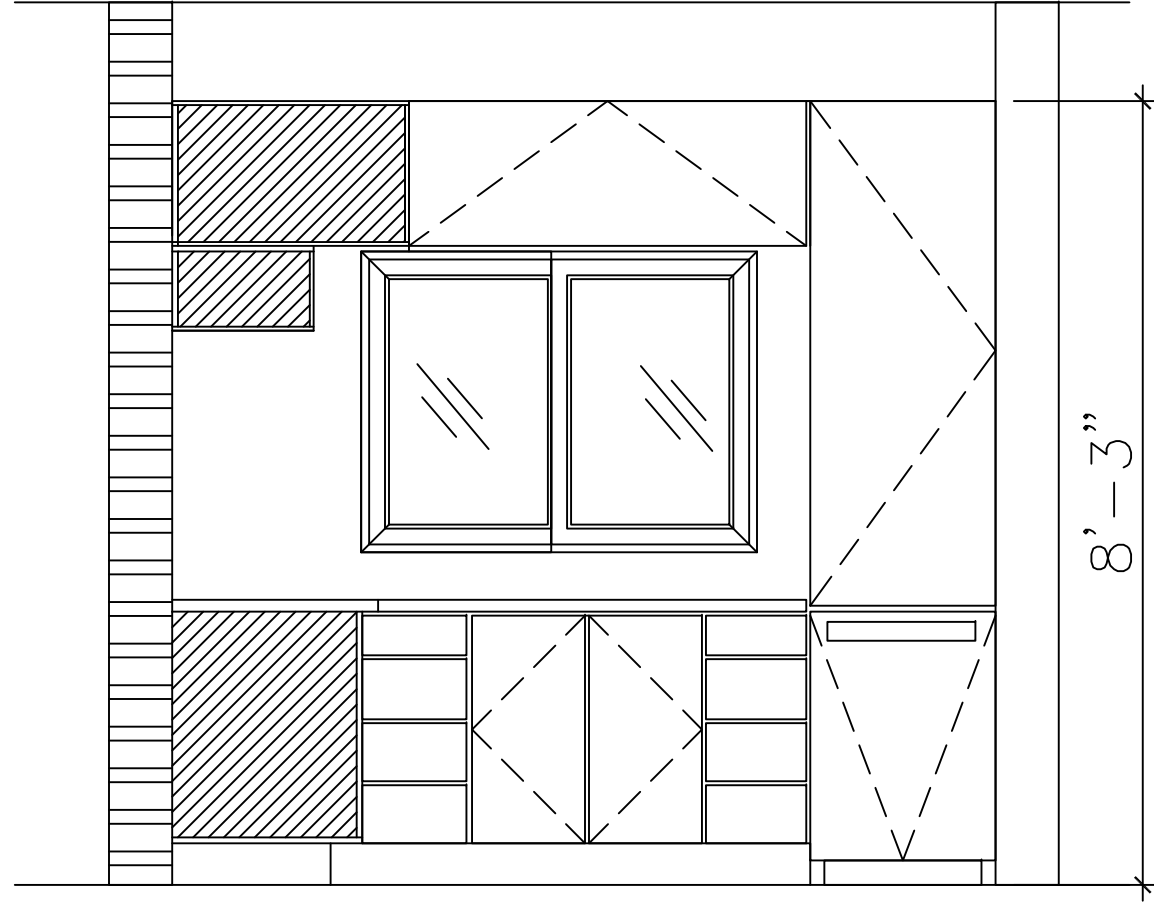


KITCHEN ELEV DET 9
SCALE: 1/2" = 1"

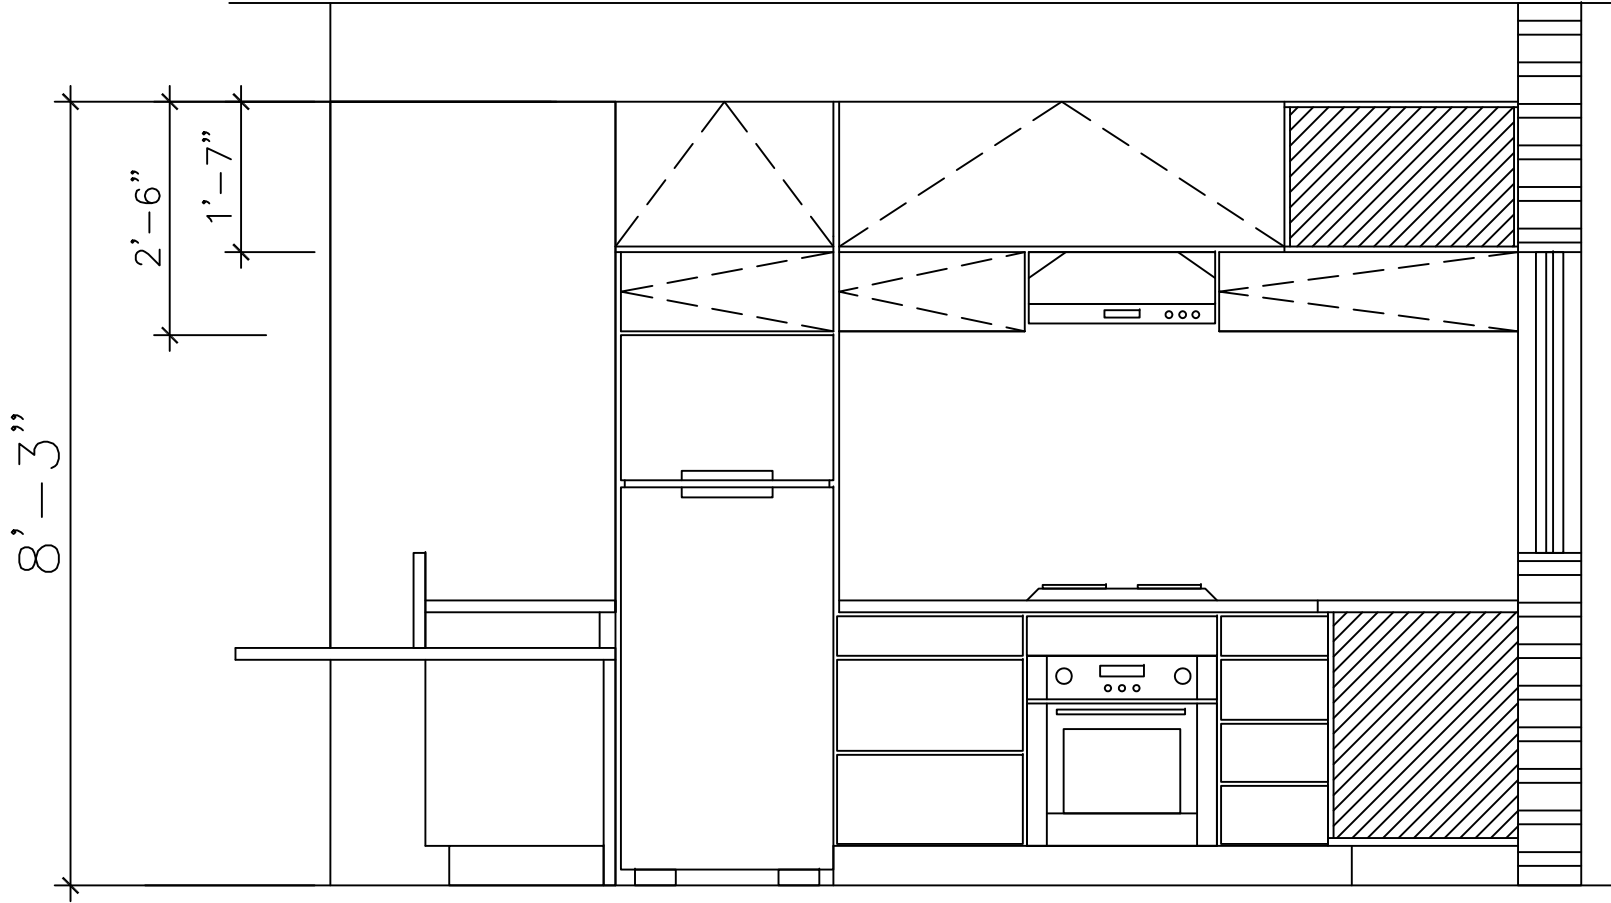


KITCHEN ELEV DET 9
SCALE: 1/2" = 1"

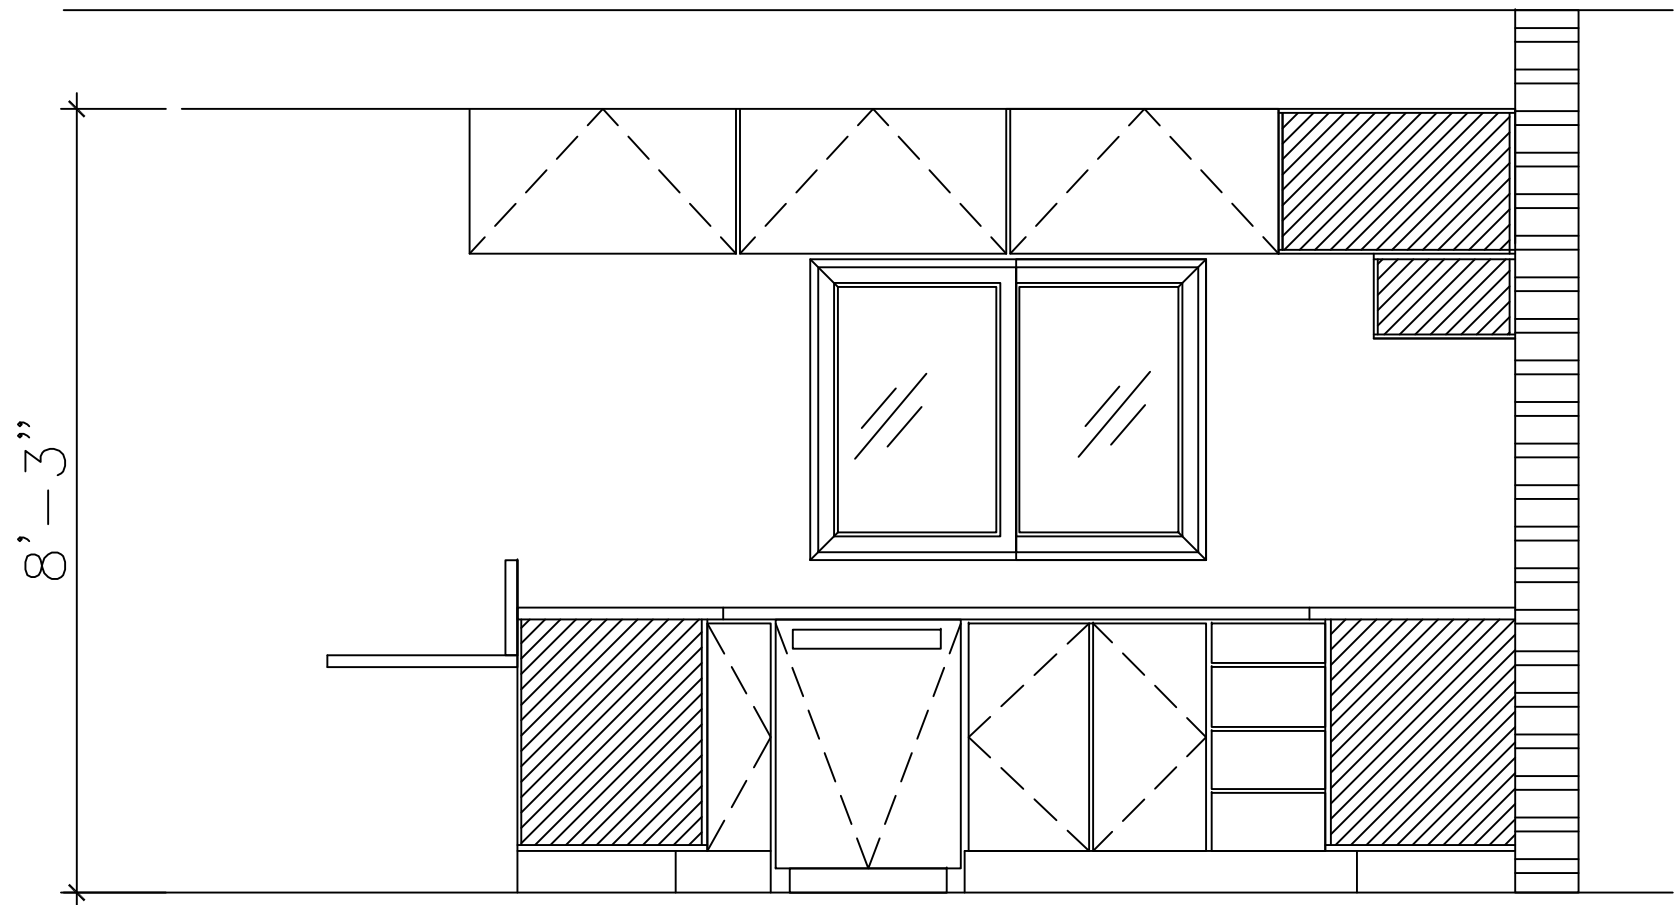


KITCHEN ELEV DET 8
SCALE: 1/2" = 1"

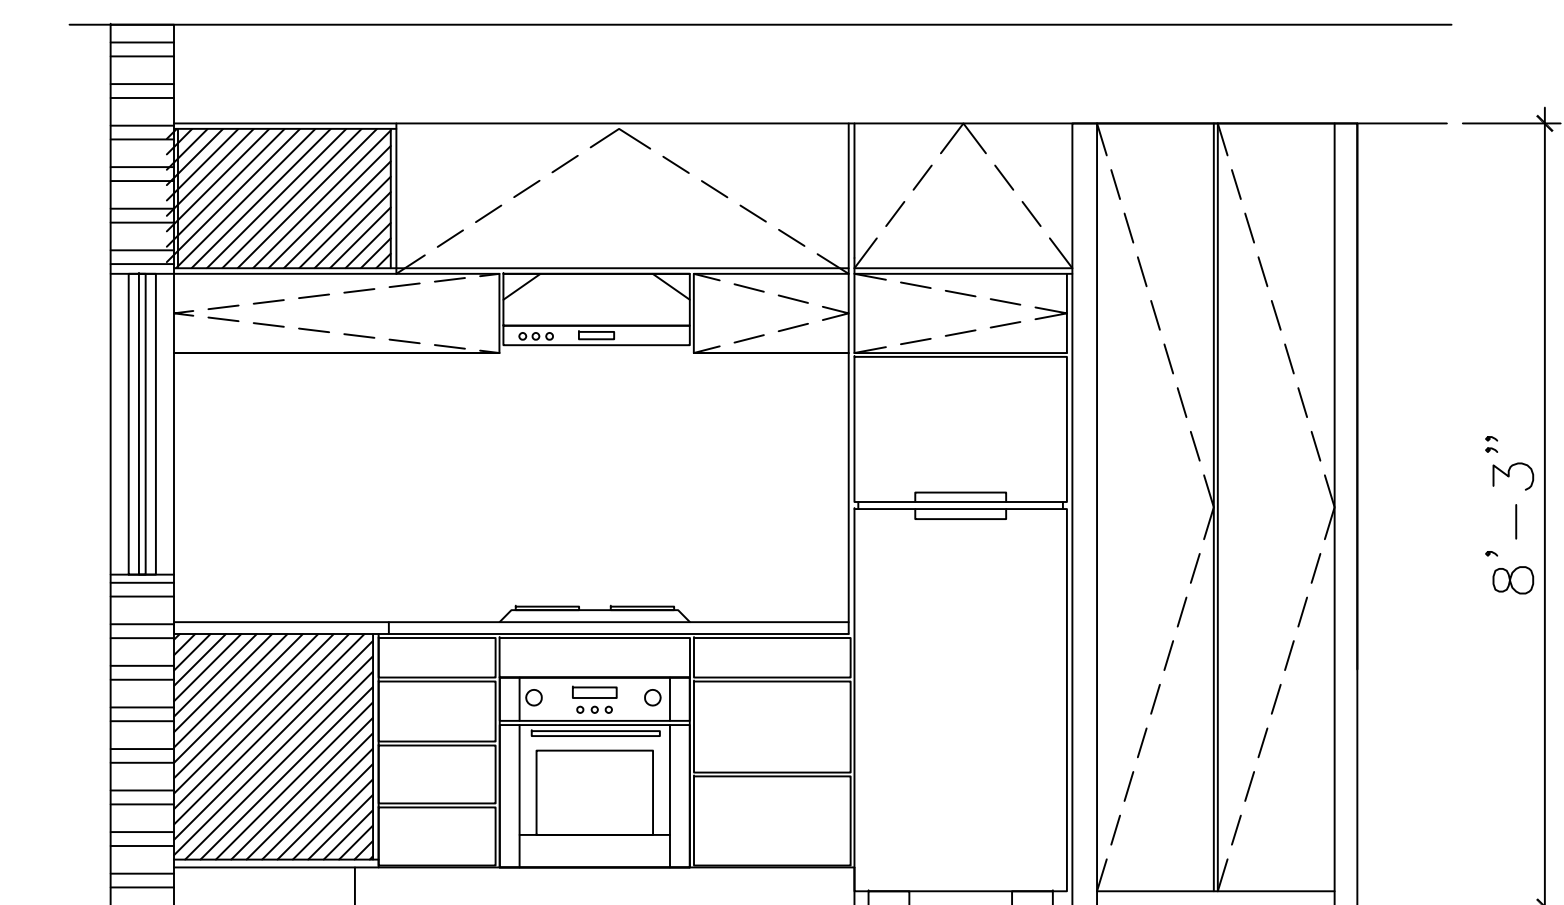


KITCHEN ELEV DET 8
SCALE: 1/2" = 1"

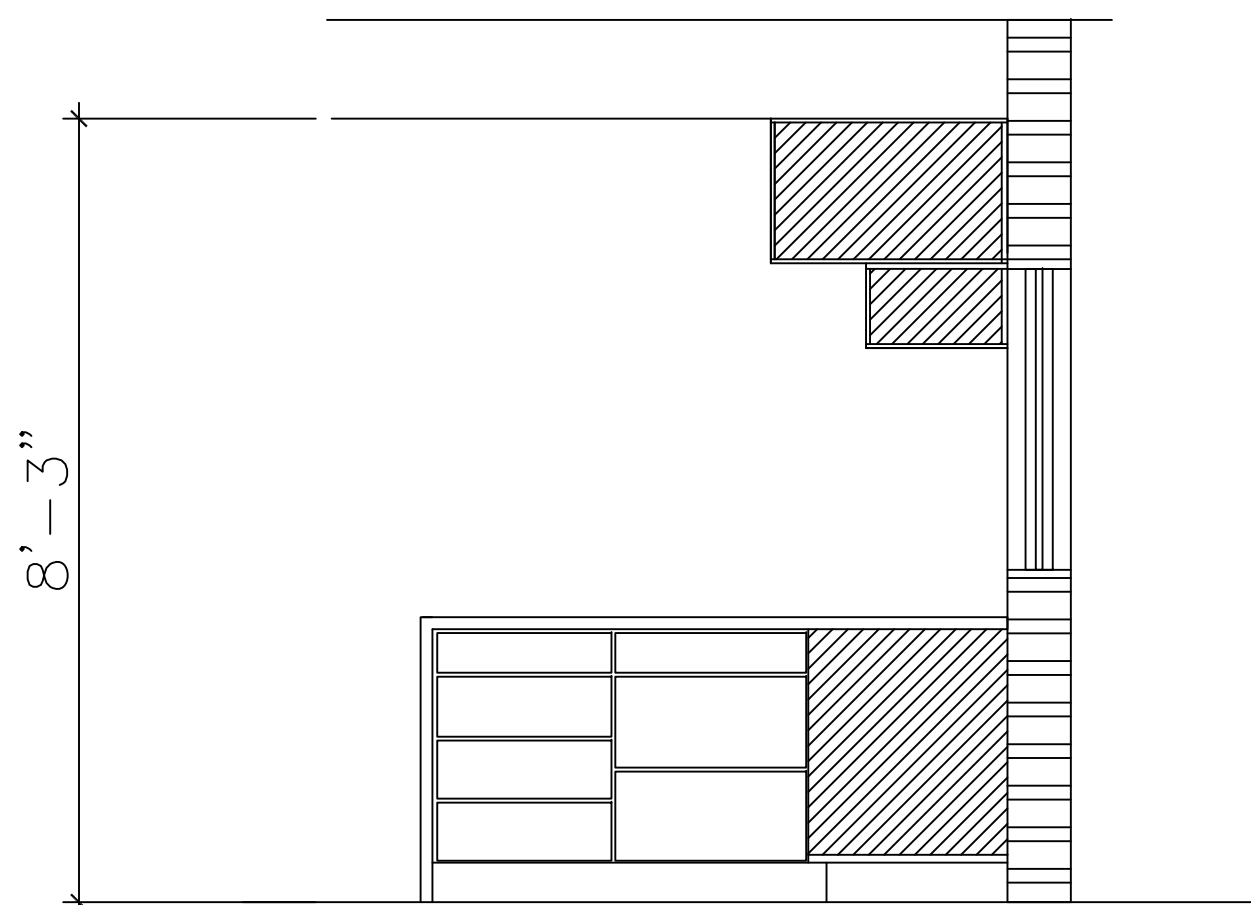


KITCHEN ELEV DET 8
SCALE: 1/2" = 1"

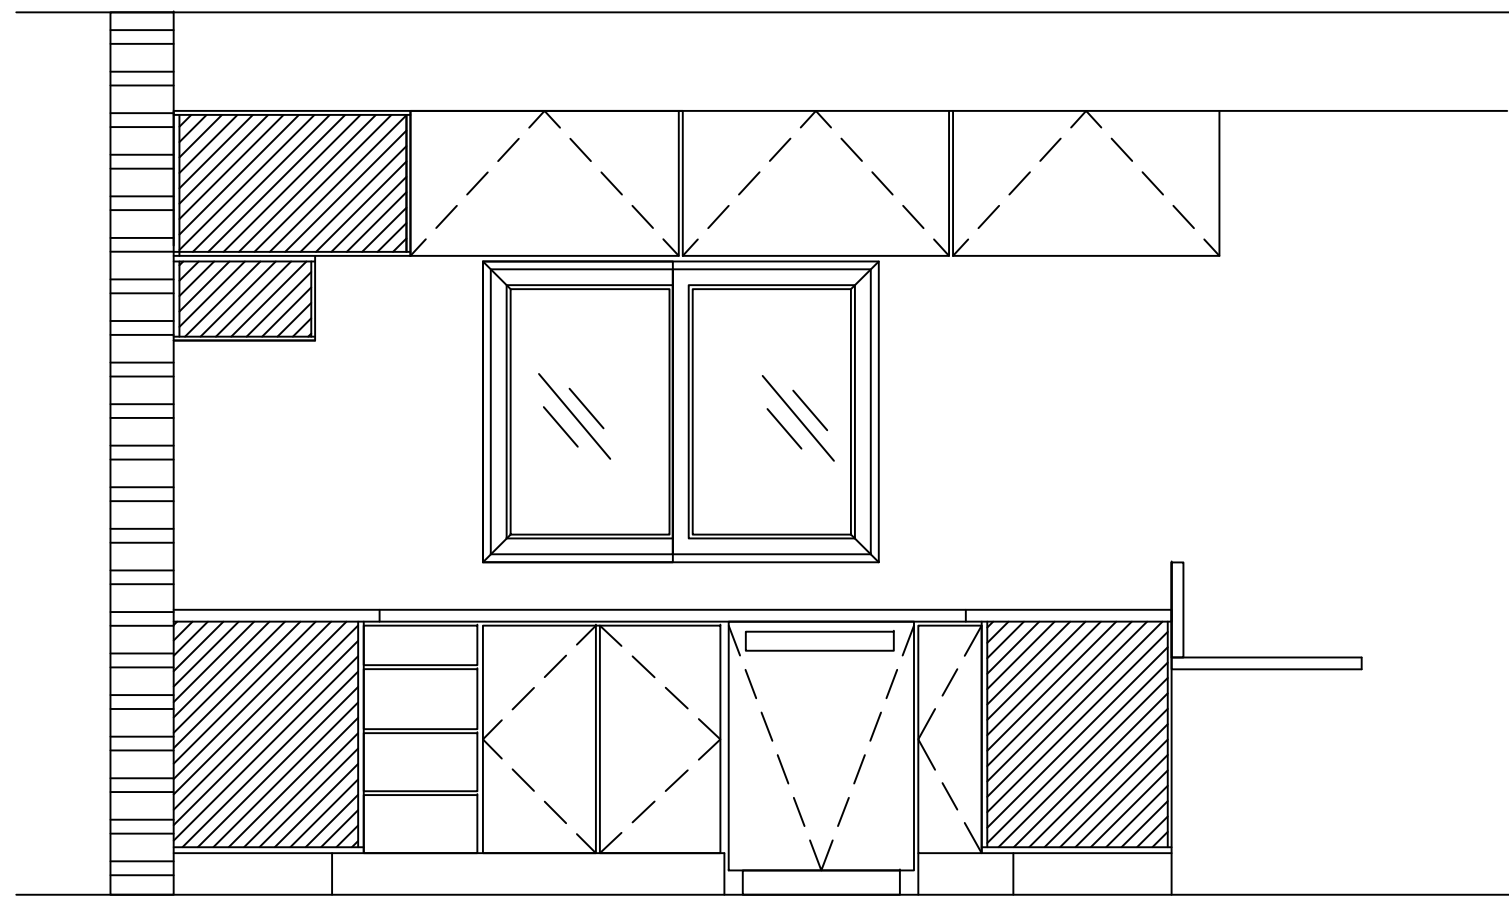

KITCHEN ELEV DET 10
SCALE: 1/2" = 1"

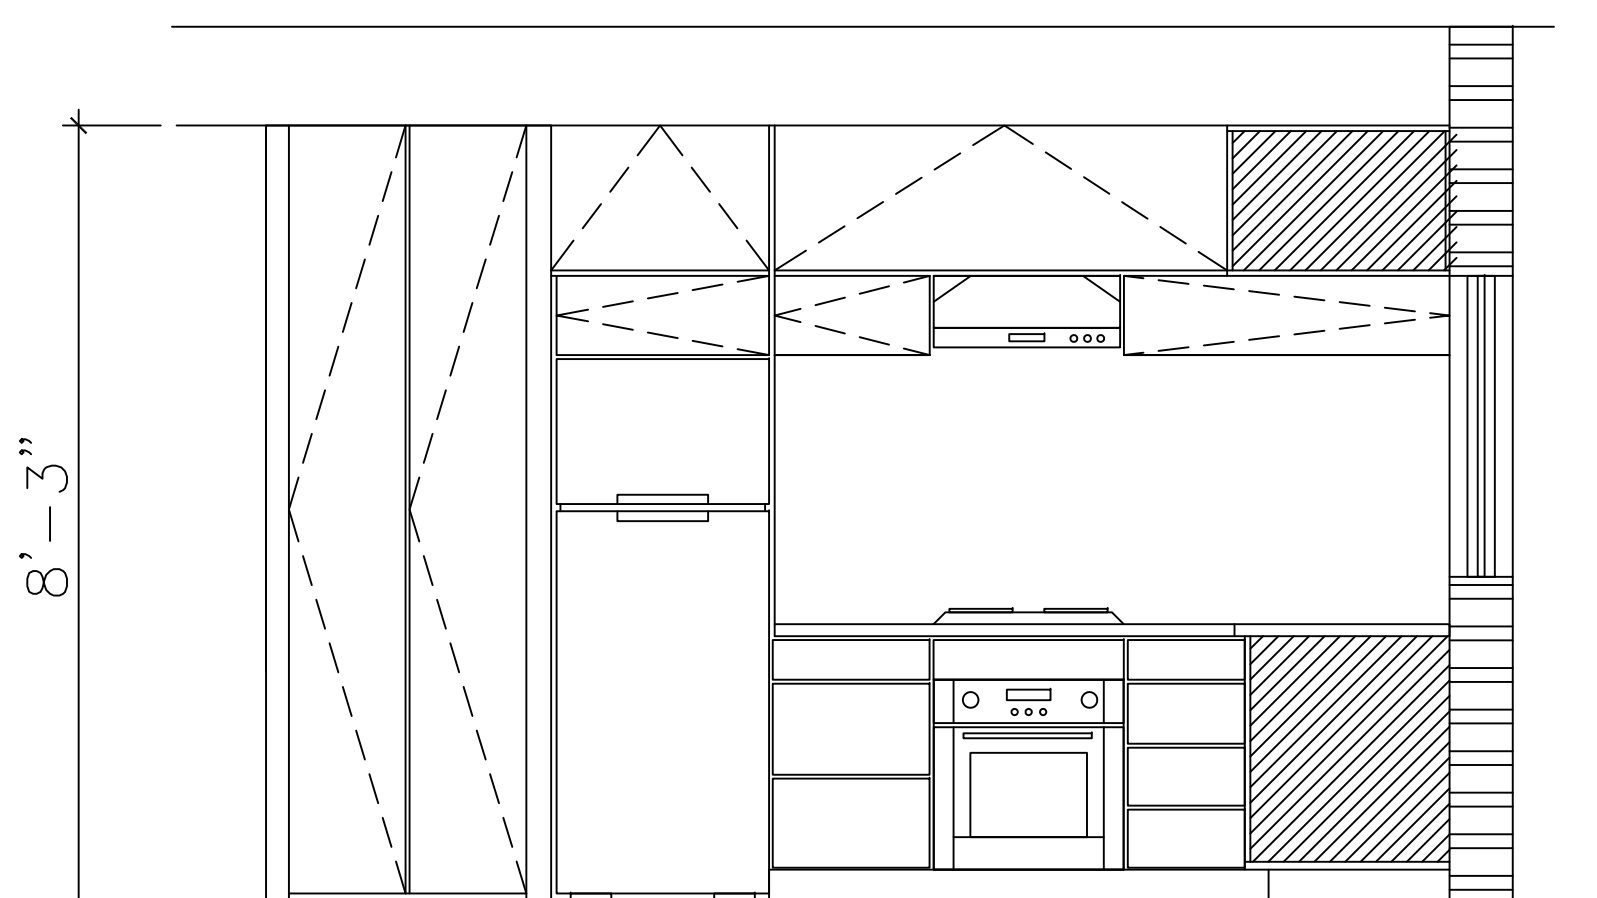

KITCHEN ELEV DET 10
SCALE: 1/2" = 1"

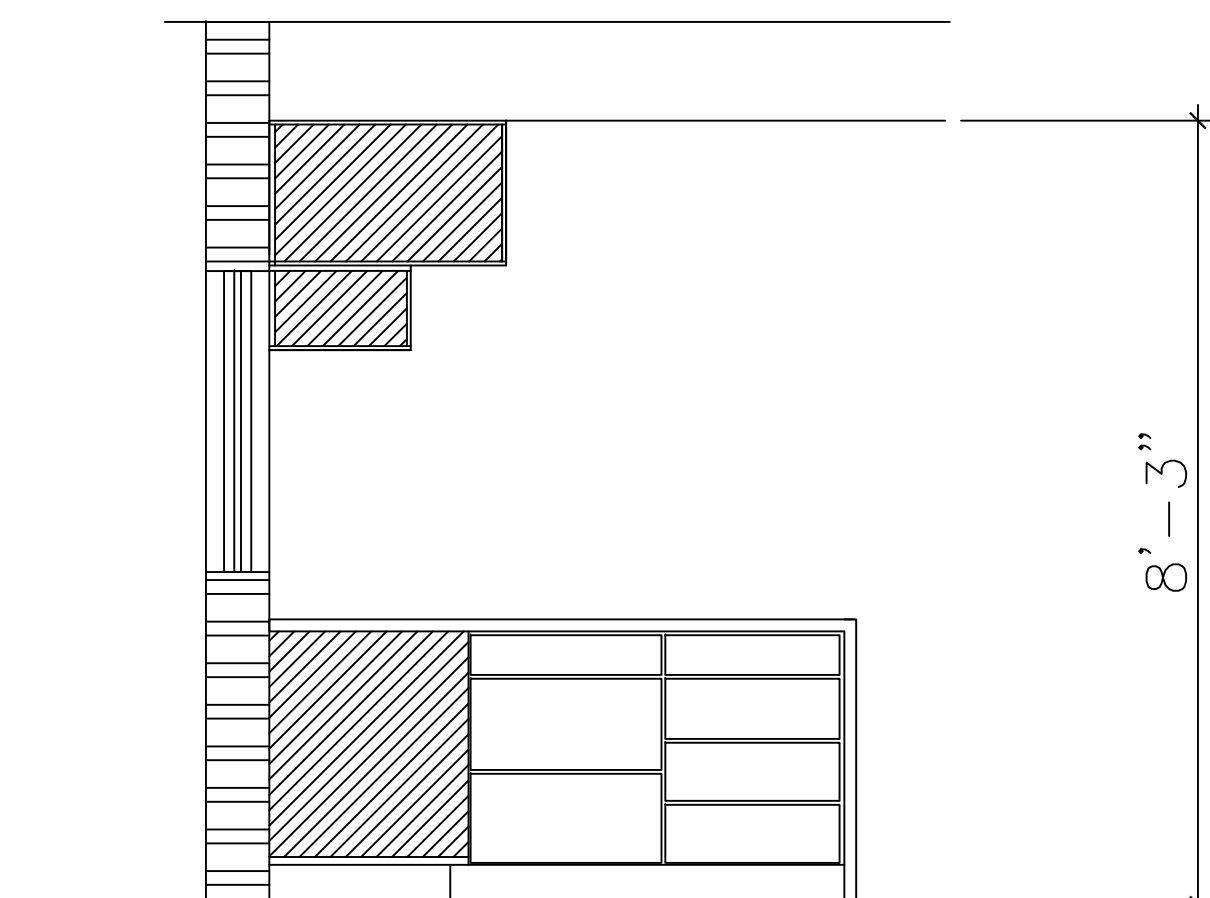

KITCHEN ELEV DET 10
SCALE: 1/2" = 1"

Revisions

02.01.19 1ST ISSUE

PROPOSED NEW BLDG#4 (8 UNIT APT COMPLEX)

THE VILLAGES AT MIAMI GARDENS

3400 NW 191 ST.

MIAMI GARDENS, FL. 33056-2936

JCD ARCHITECT, Inc.

JUAN C. DAVID R.A. #0015344

Design & Development

LEED ACCREDITED PROFESSIONAL

1385 Coral Way, Suite 404

Miami, Florida 33145

Phone: (305) 285-4343

Fax: (305) 285-4330

Architecture

Interiors

Planning

Construction

Job No.

Date

Scale SHOWN

Seal

AA-26001560

Sheet No.

A-401

Designs are subject to modification or change as required by actual measurements, standard industry practices in light of existing structural and other conditions, applicable bldg. codes, and the like. These plans are and shall remain the property of McDavid and shall not be sold or reproduced without its prior written consent. McDavid shall be notified of any changes req'd by actual measurements, etc. as stressed prior to submission of any phase for bid or construction.