




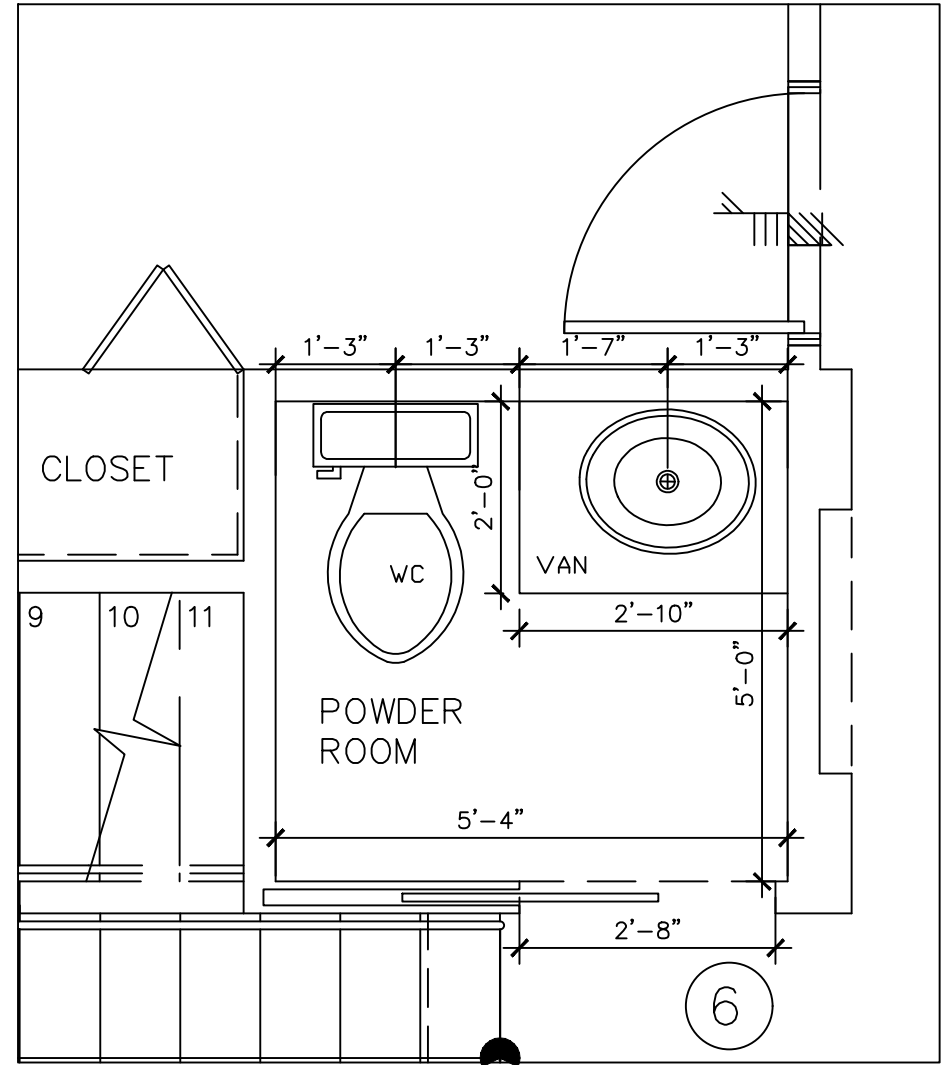


PWDR ROOM DET 1
SCALE: 1/2" = 1"

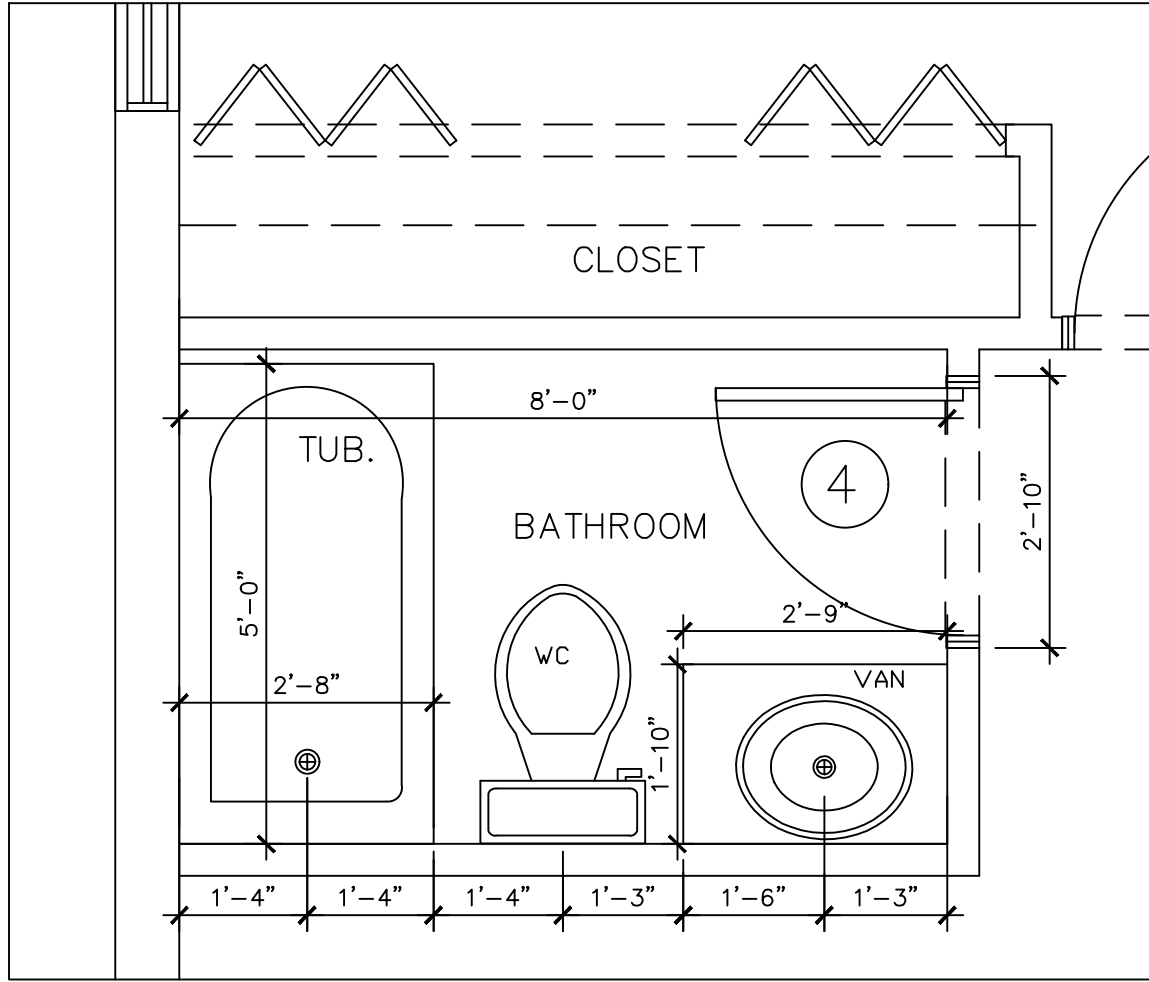


PWDR ROOM DET 3
SCALE: 1/2" = 1"

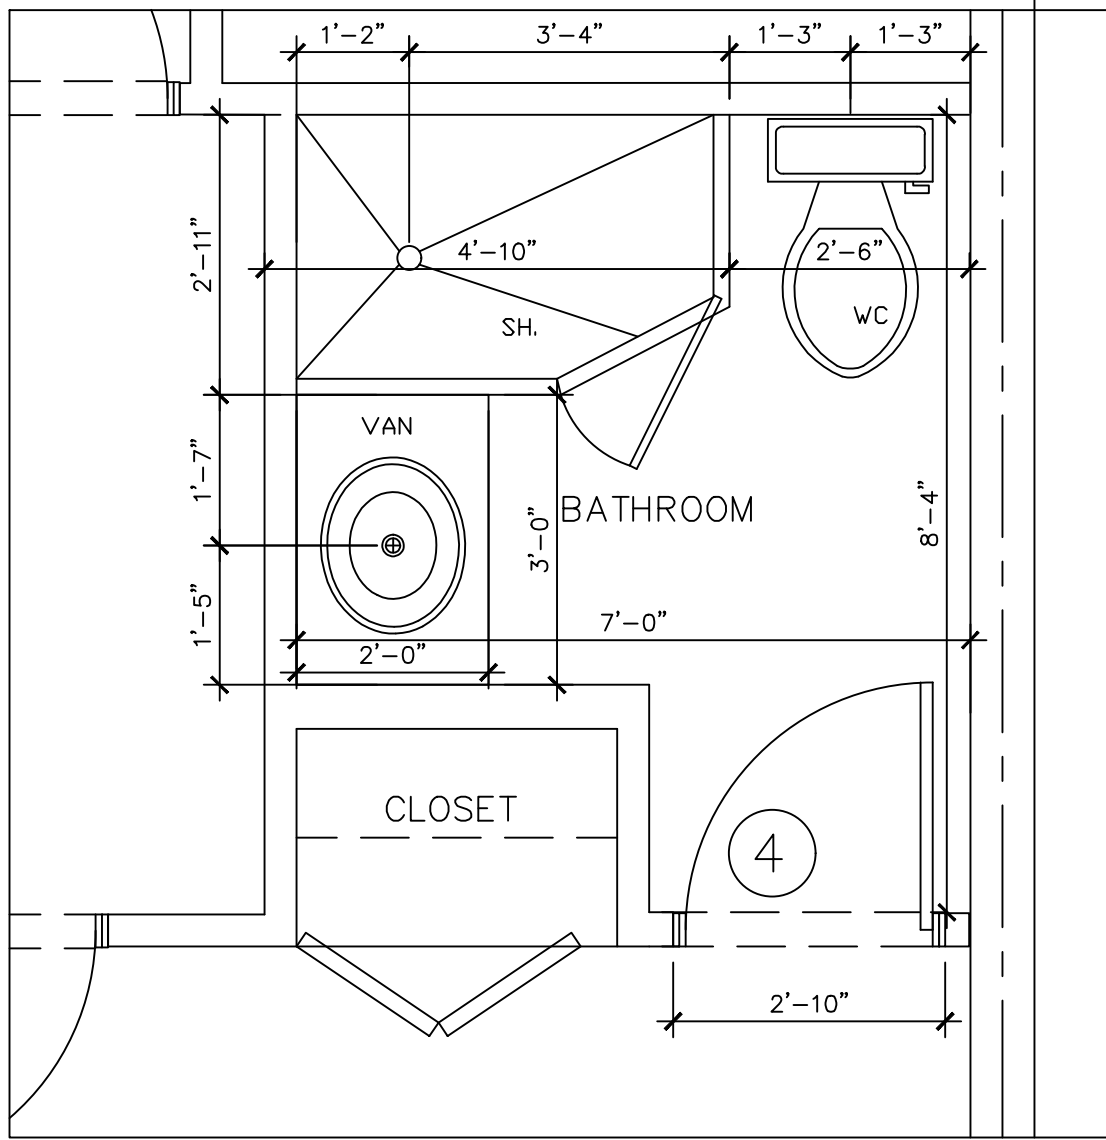


PWDR ROOM DET 4
SCALE: 1/2" = 1"

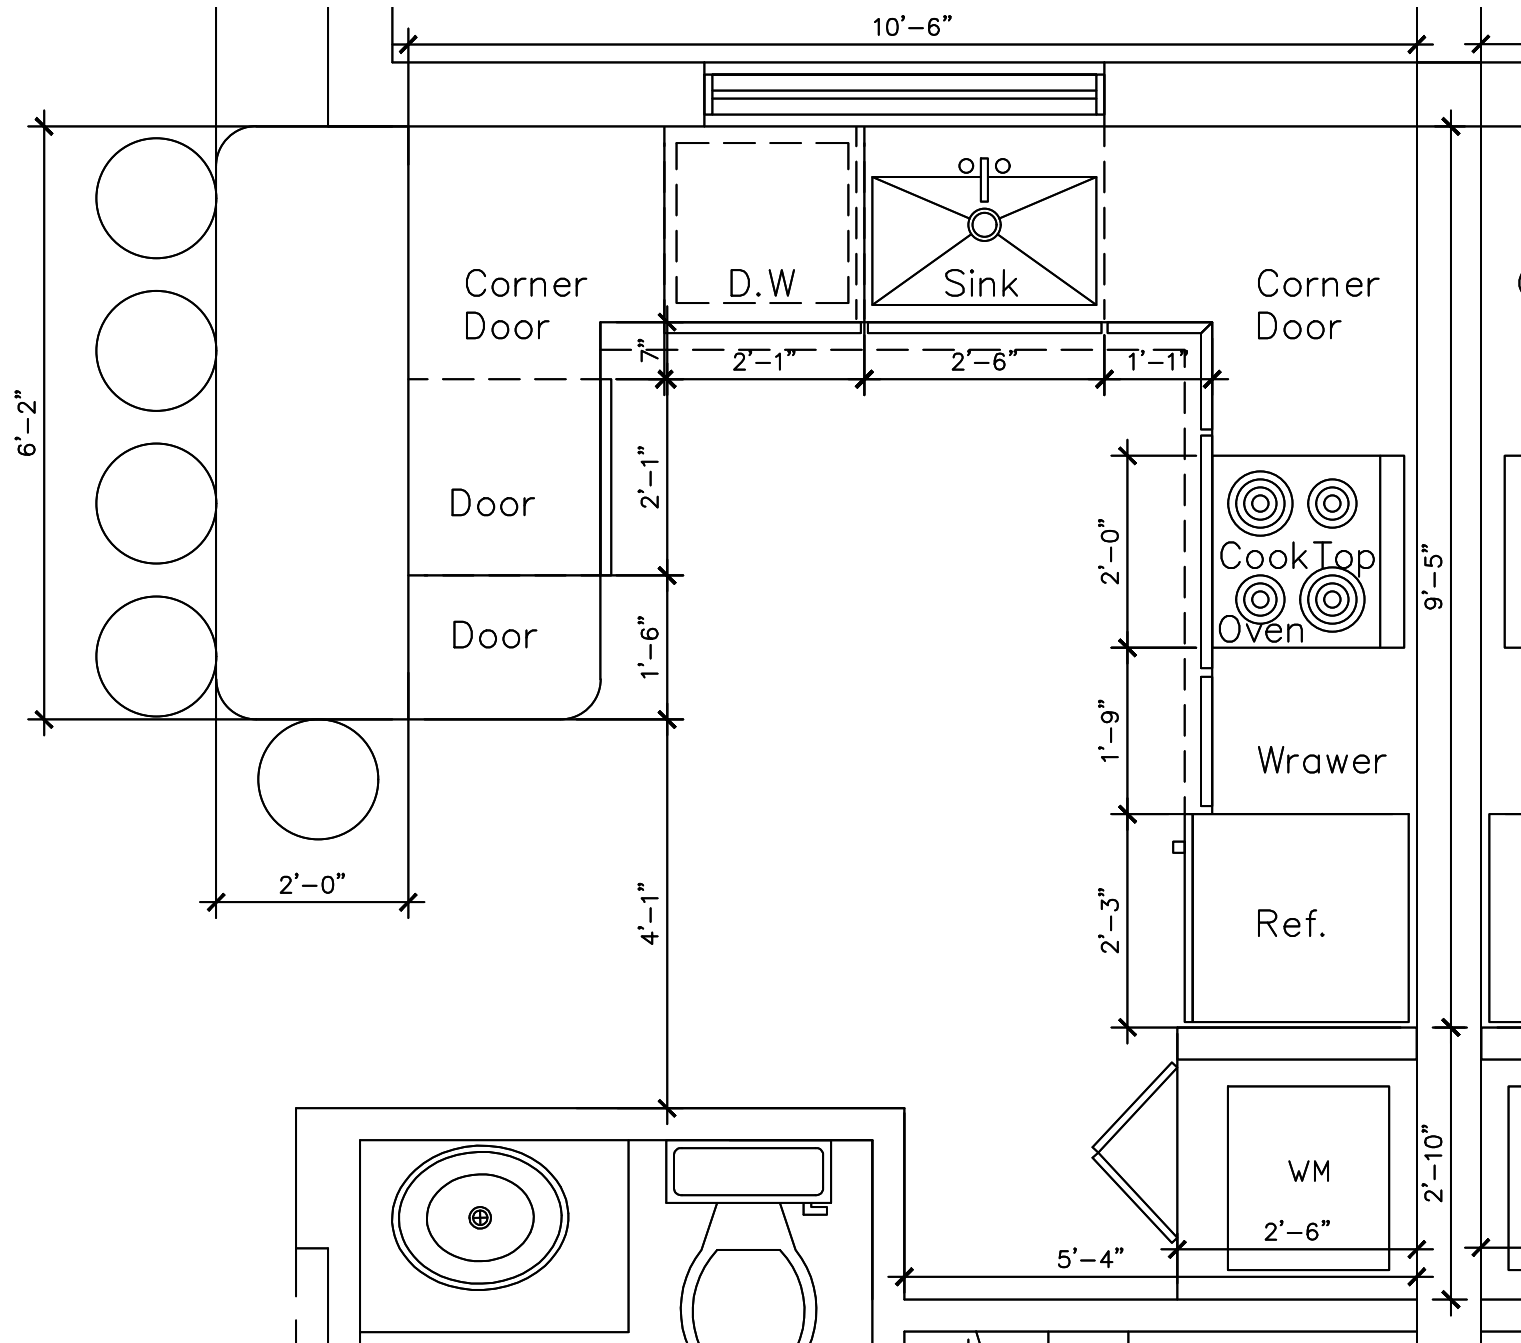


KITCHEN DET 8
SCALE: 1/2" = 1"

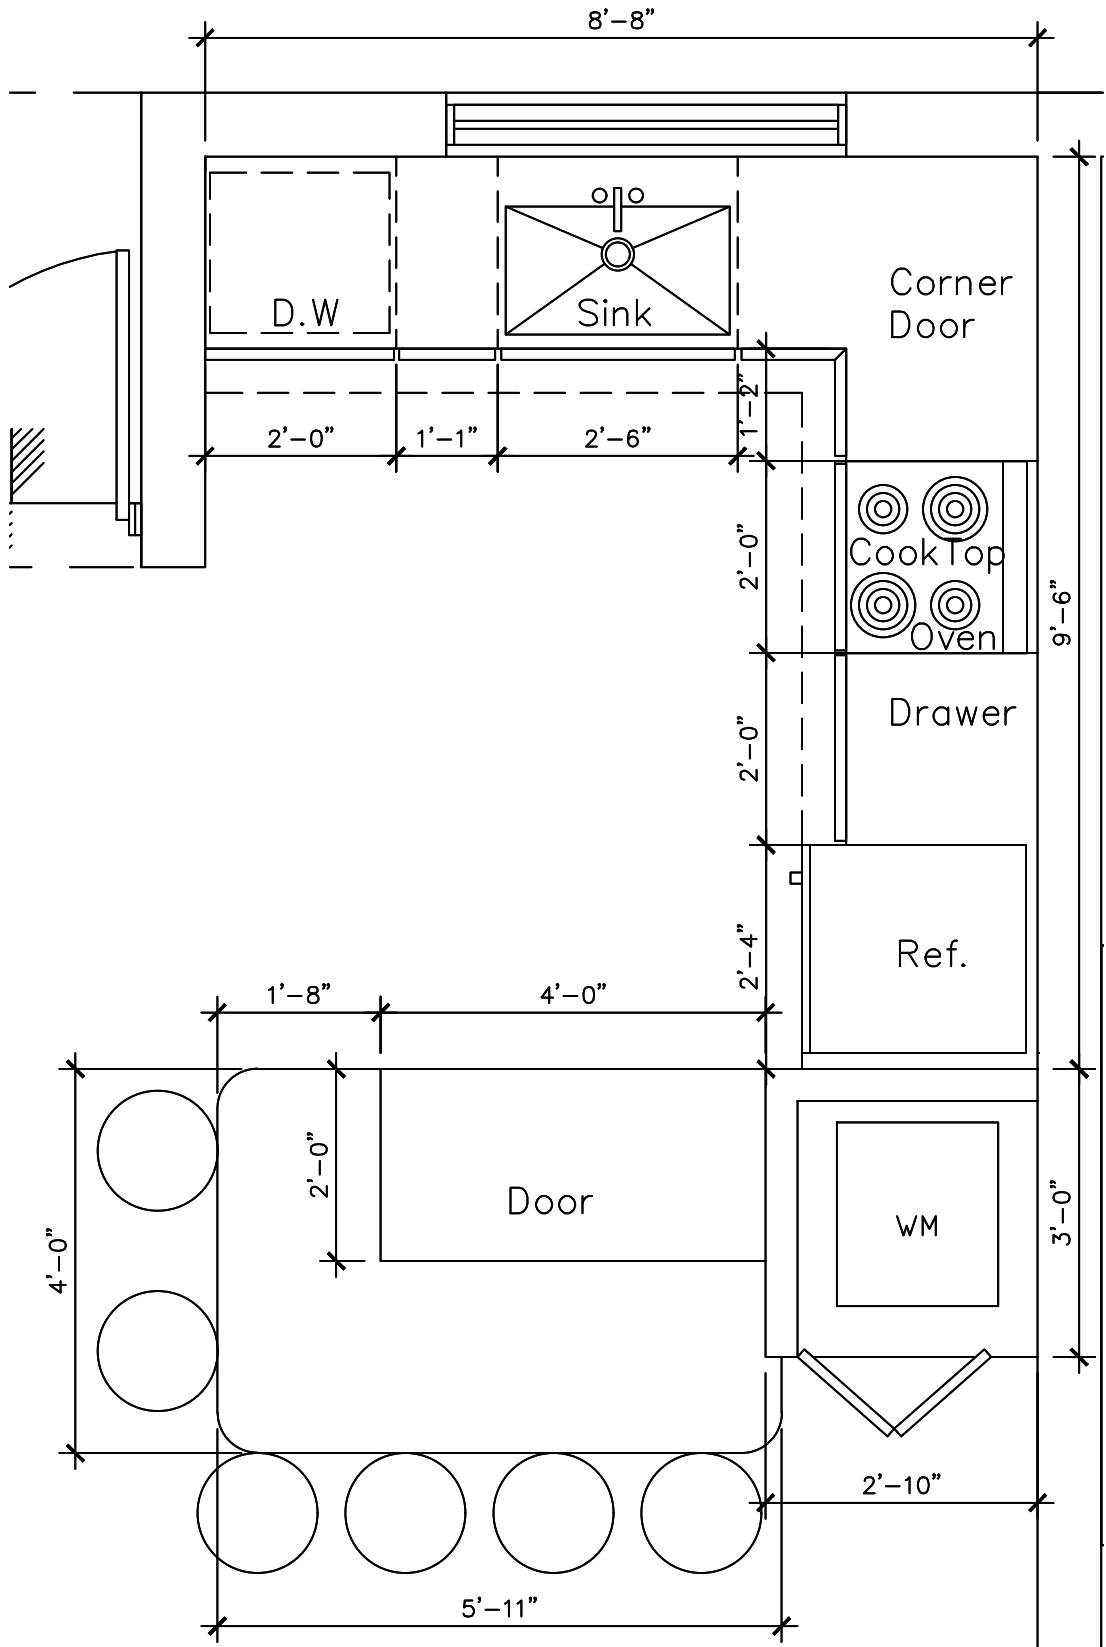


KITCHEN DET 7
SCALE: 1/2" = 1"

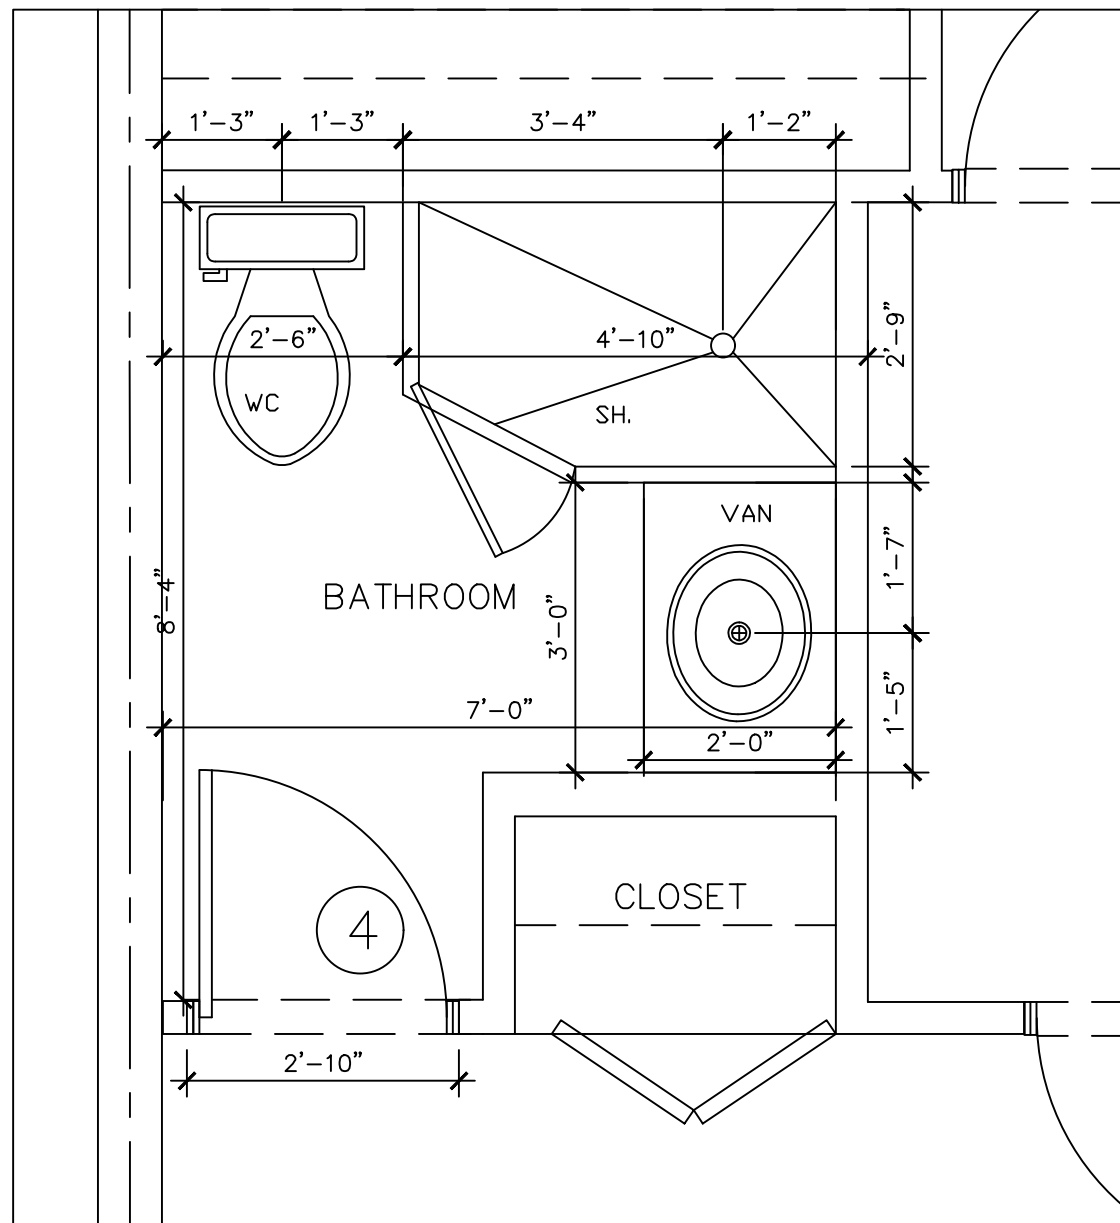


PWDR ROOM DET 5
SCALE: 1/2" = 1"

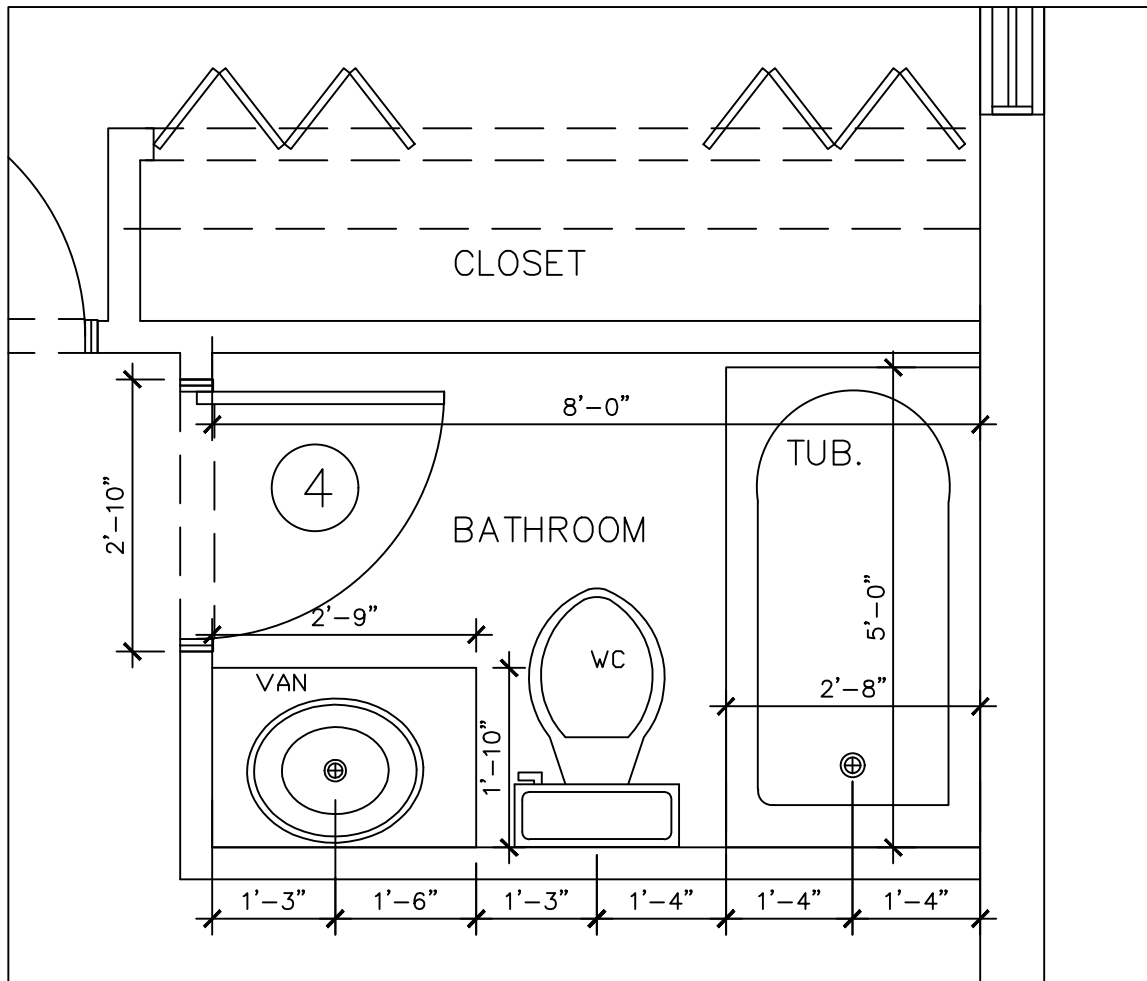


PWDR ROOM DET 6
SCALE: 1/2" = 1"

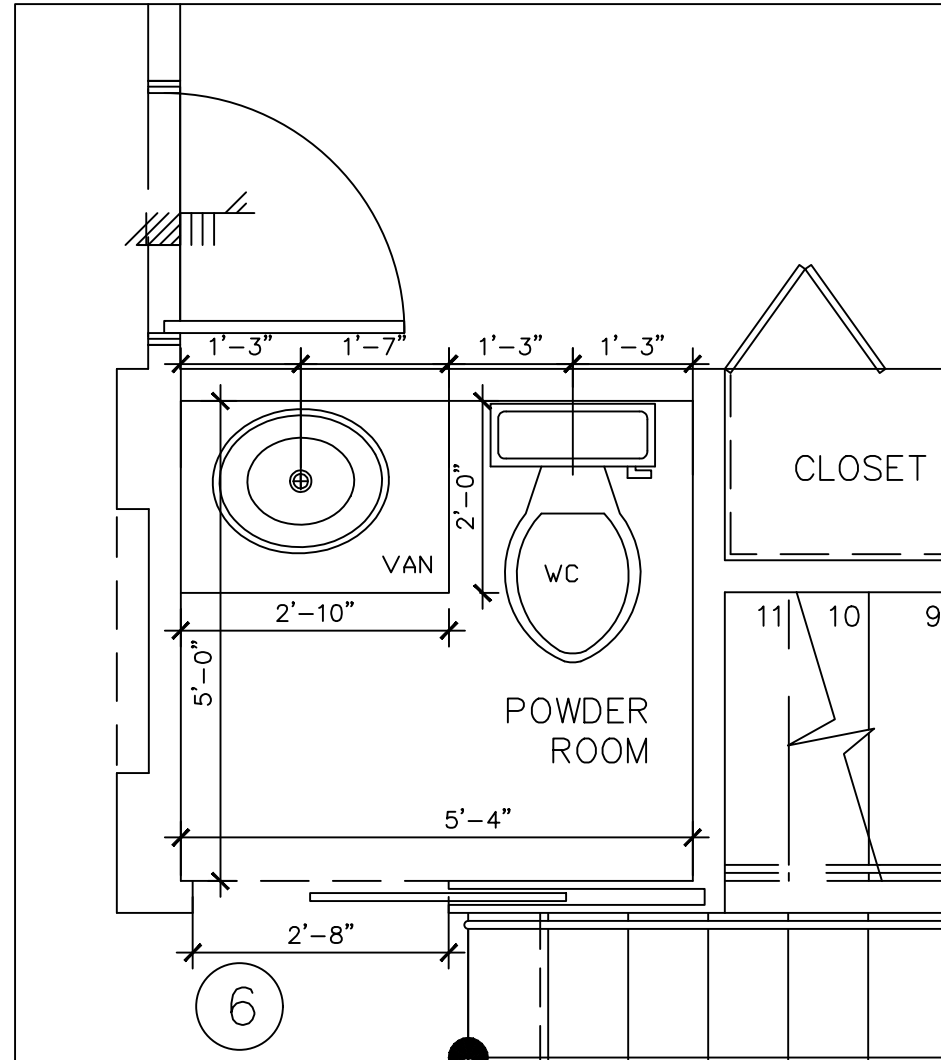

PWDR ROOM DET 2
SCALE: 1/2" = 1"

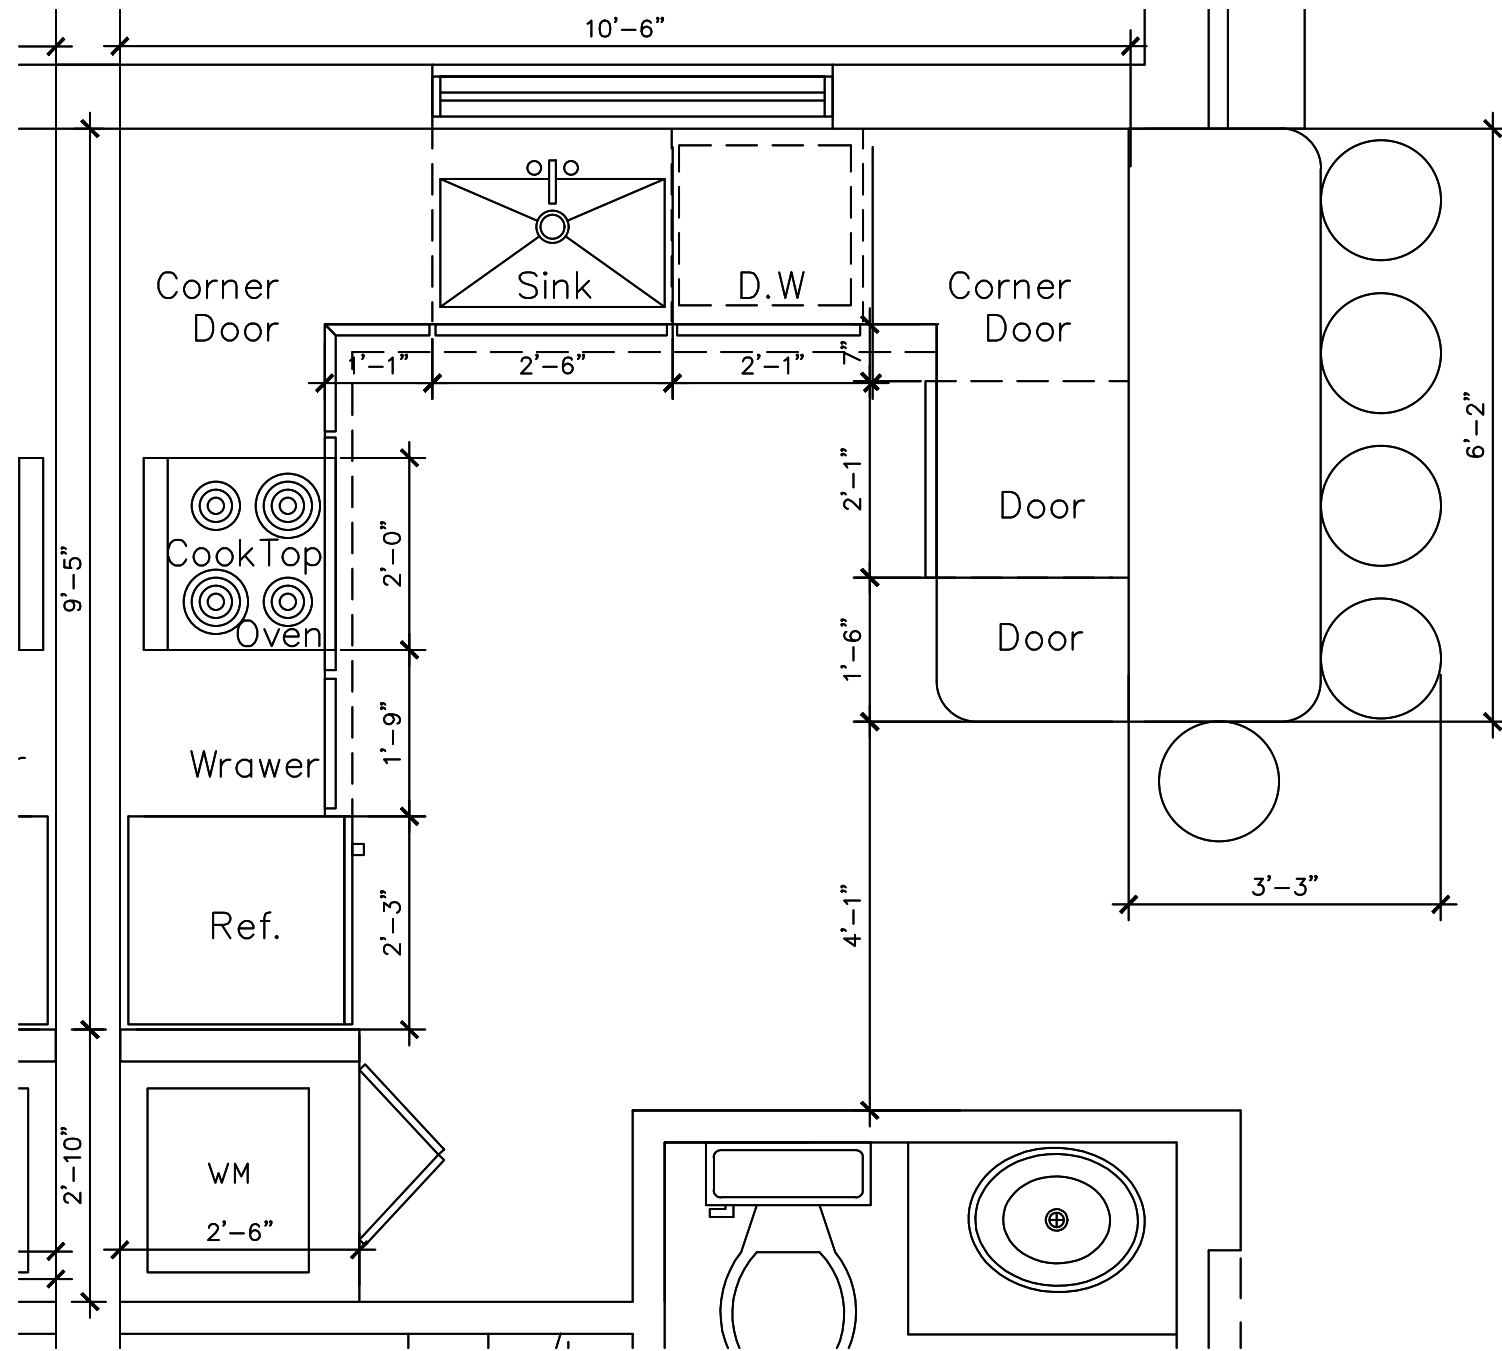

KITCHEN DET 9
SCALE: 1/2" = 1"

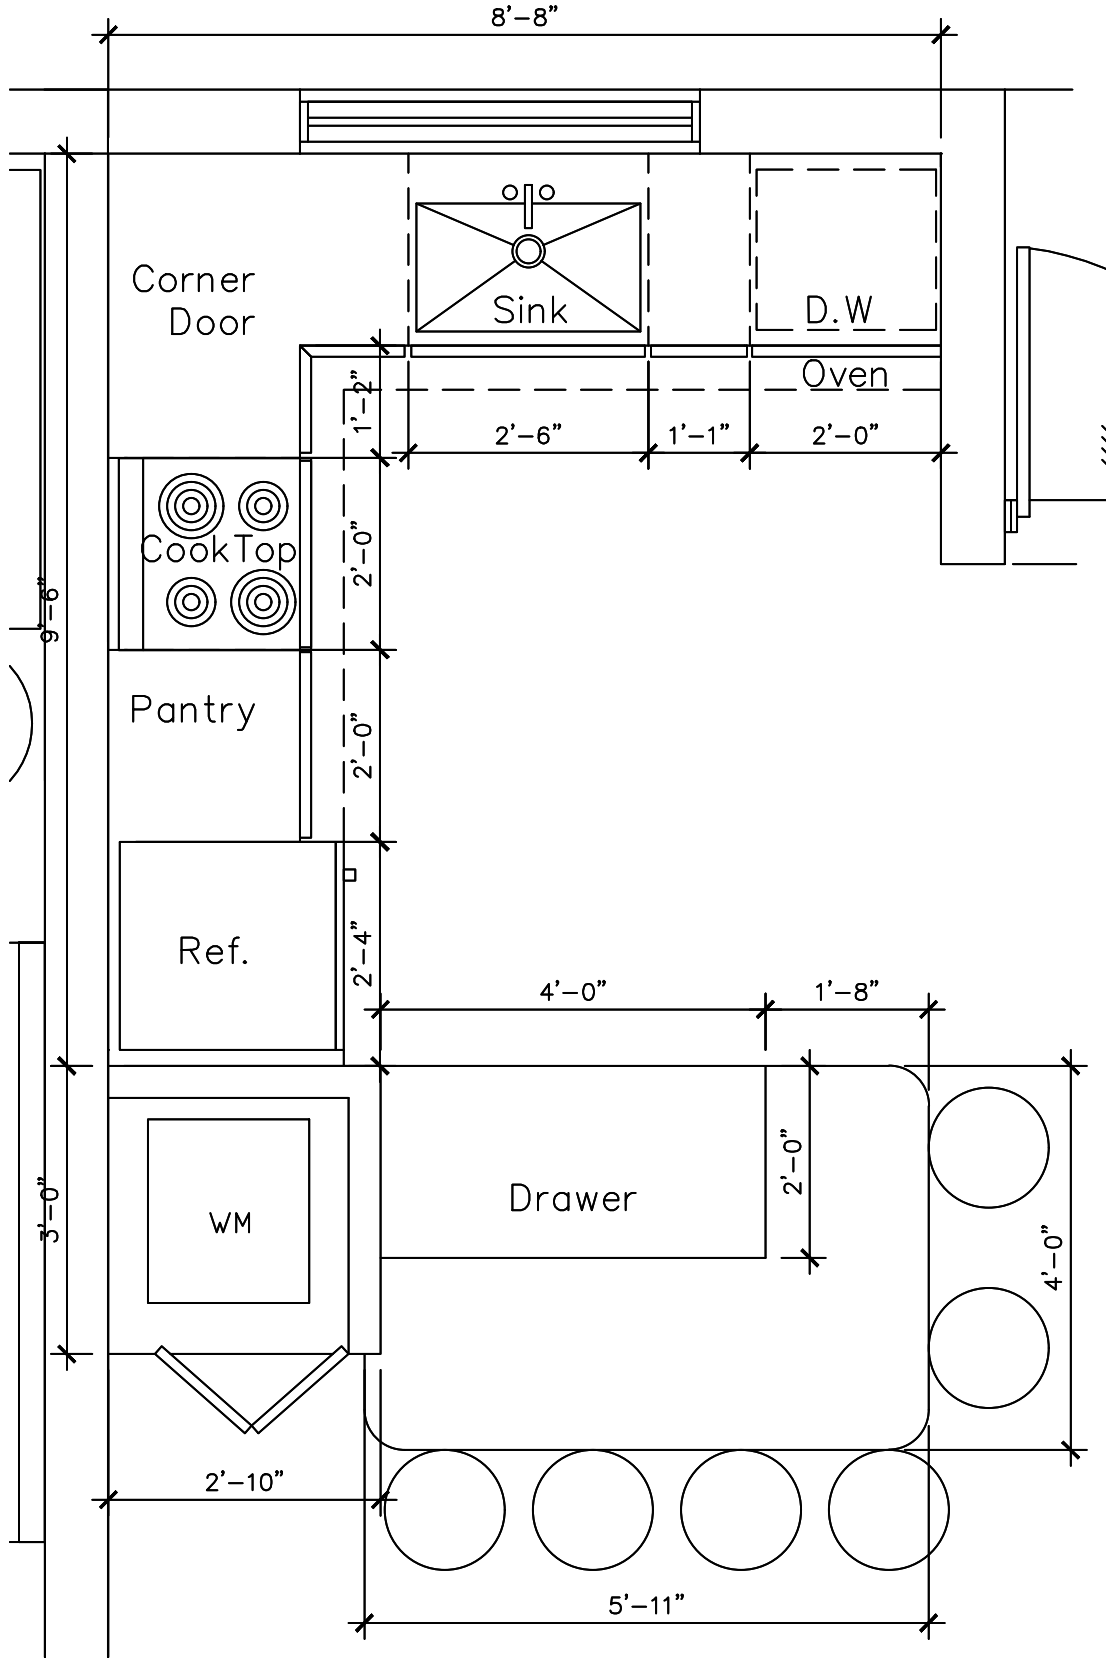


KITCHEN DET 10
SCALE: 1/2" = 1"

Revisions
02.01.19 1ST ISSUE

PROPOSED NEW BLDG # 6 (7 UNITS)
THE VILLAGES AT MIAMI GARDENS
3400 NW 191 ST.
MIAMI GARDENS, FL 33056-2936

JCD ARCHITECT, Inc.
JUAN C. DAVID R.A. #0015344
Design & Development
LEED ACCREDITED PROFESSIONAL
Architecture Interiors Planning Construction
1385 Coral Way, Suite 404 • Miami, Florida 33145 • Phone: (305) 285-4343 • Fax: (305) 285-4330

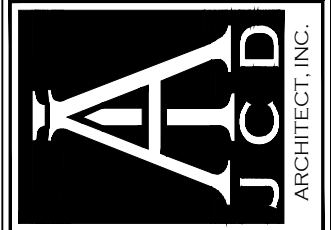

Job No.
Date
Scale SHOWN

Seal
AA-26001560
Sheet No.
A-400

Designs are subject to modification or change as required by actual measurements, standard industry practices or light of existing structural and other conditions, applicable bldg. codes, and the like. These plans are and shall remain the property of Mr. David and shall not be sold or reproduced without its prior written consent. Mr. David shall be notified of any changes req'd by actual measurements, etc. as discussed prior to submission of any phase for bid or construction.