




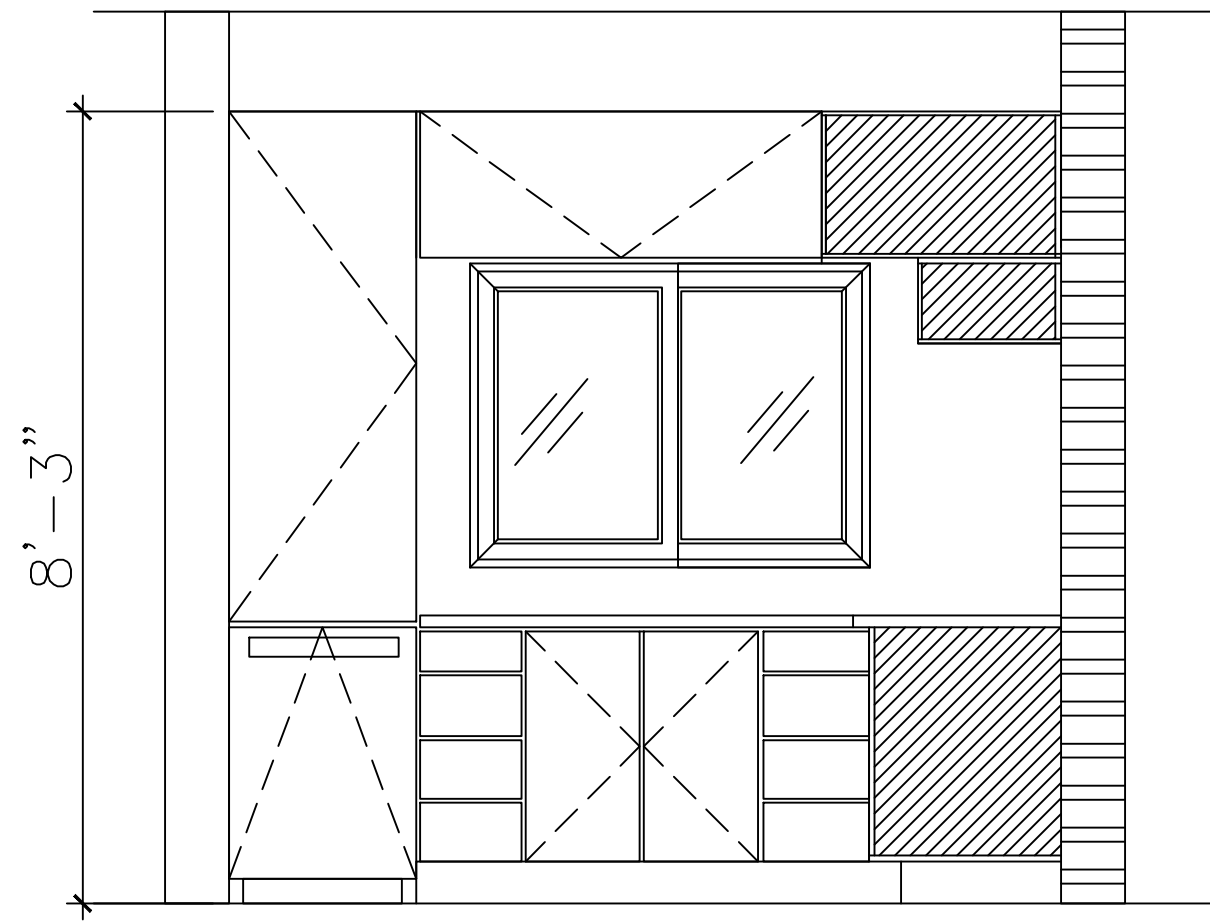


KITCHEN ELEV DET 7
SCALE: 1/2" = 1"

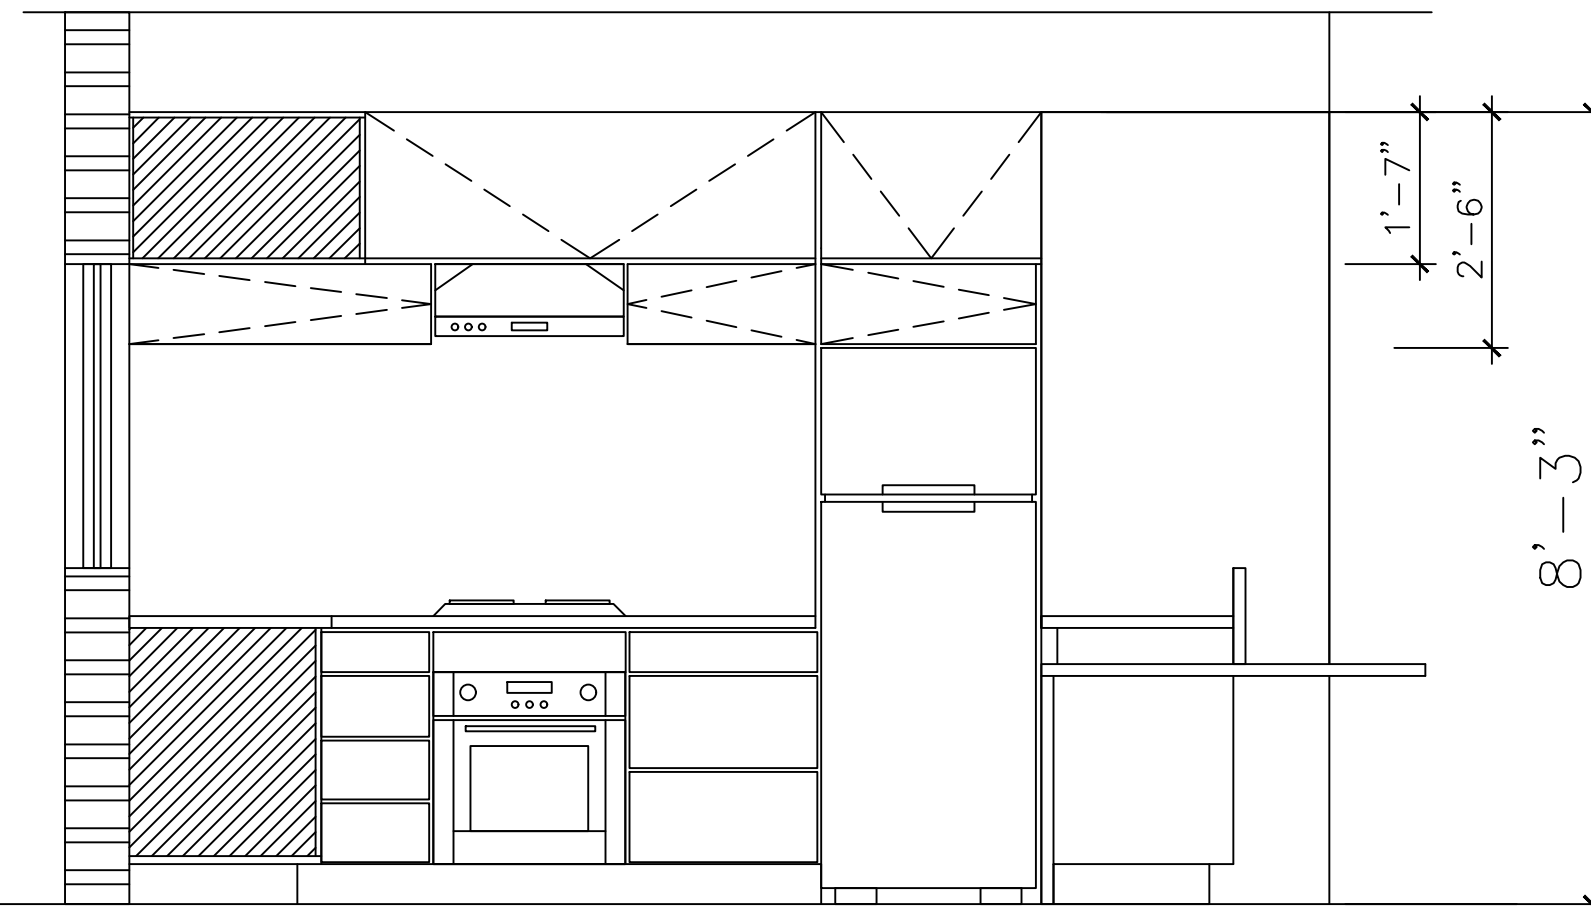


KITCHEN ELEV DET 7
SCALE: 1/2" = 1"

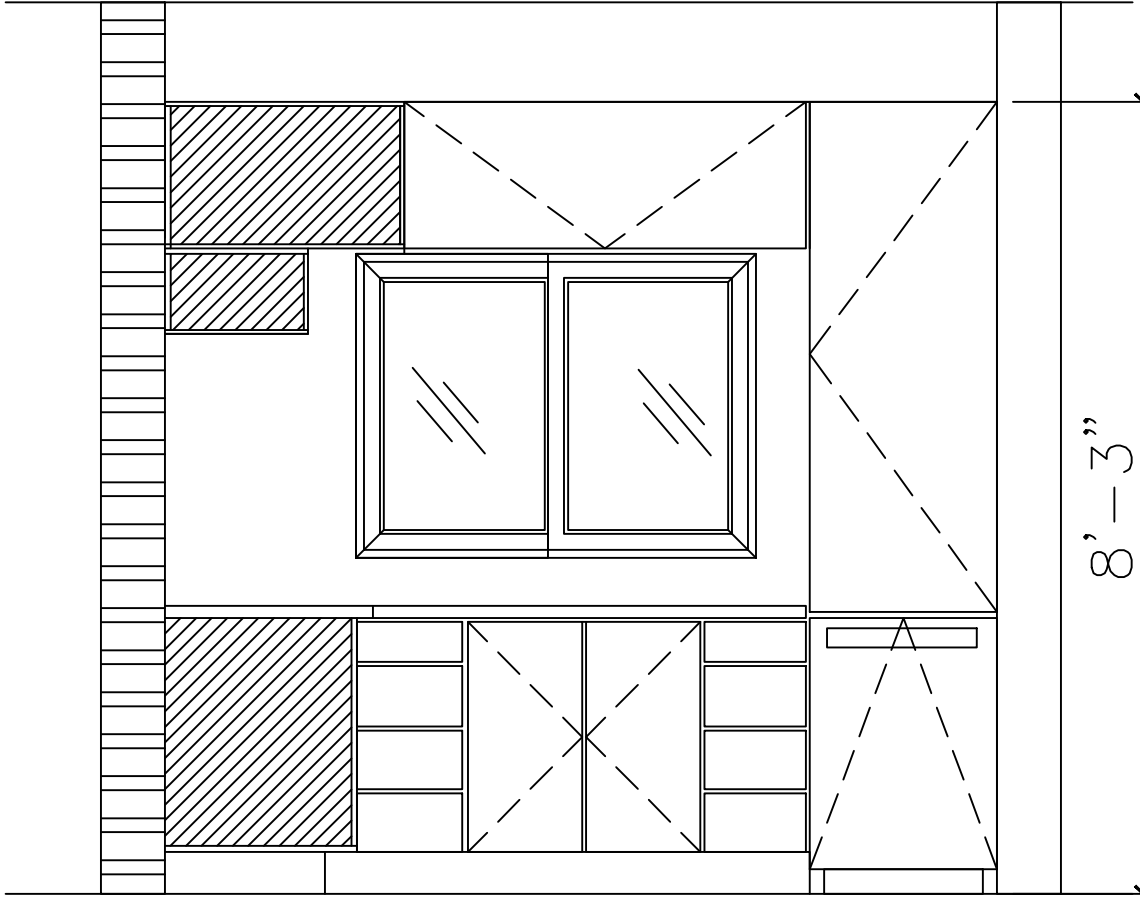


KITCHEN ELEV DET 9
SCALE: 1/2" = 1"

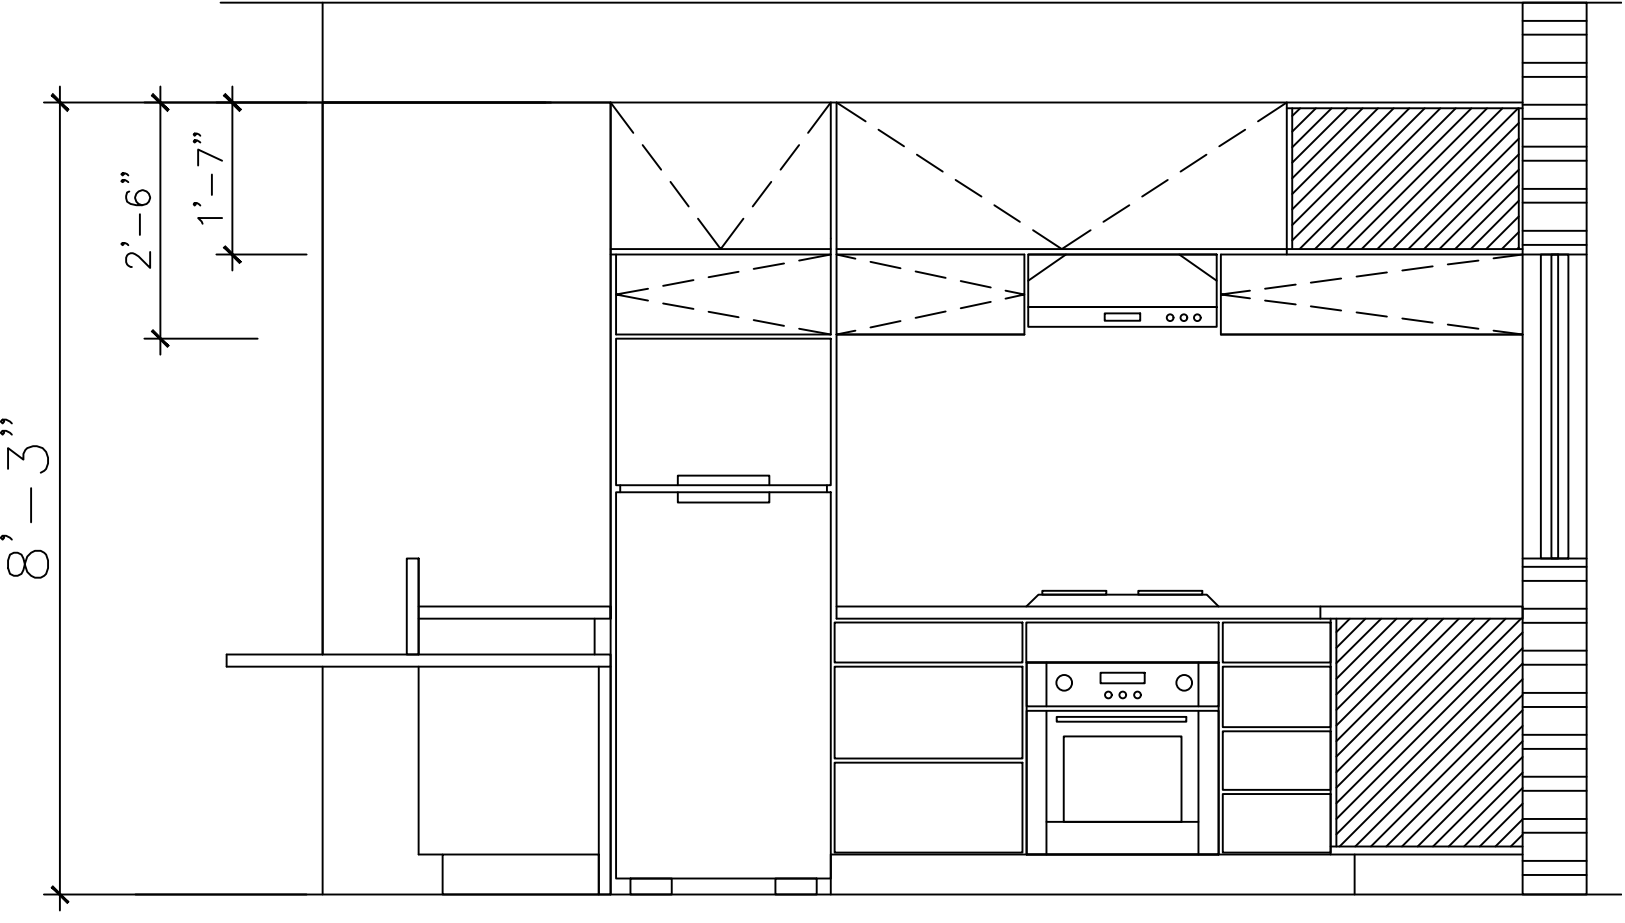


KITCHEN ELEV DET 9
SCALE: 1/2" = 1"

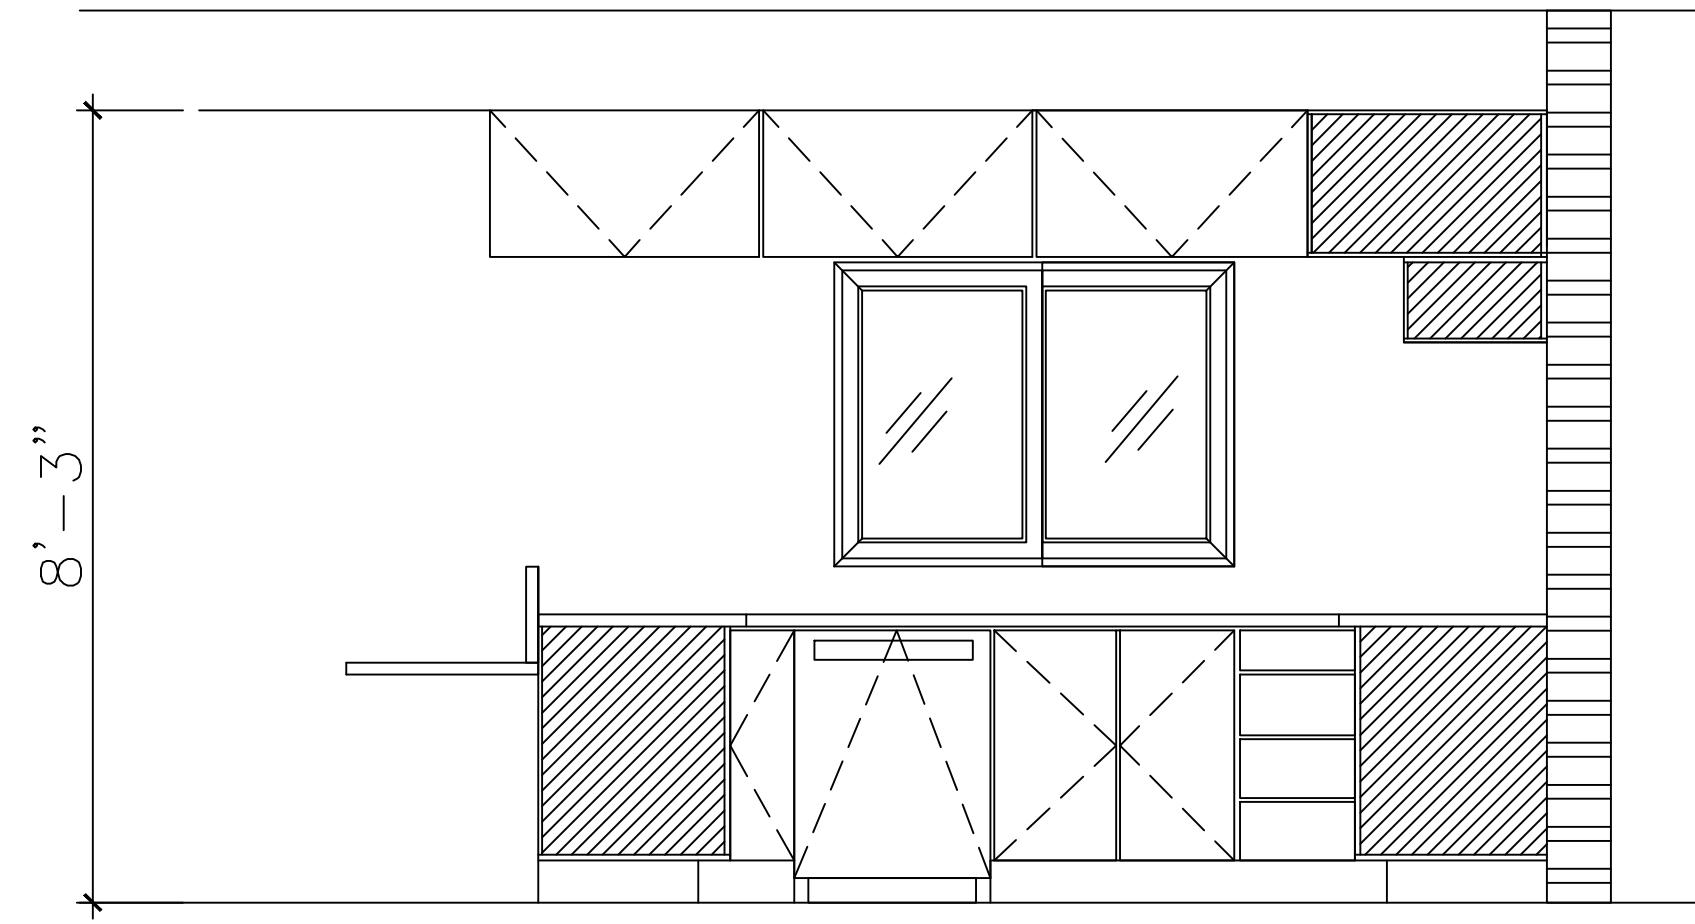


KITCHEN ELEV DET 8
SCALE: 1/2" = 1"

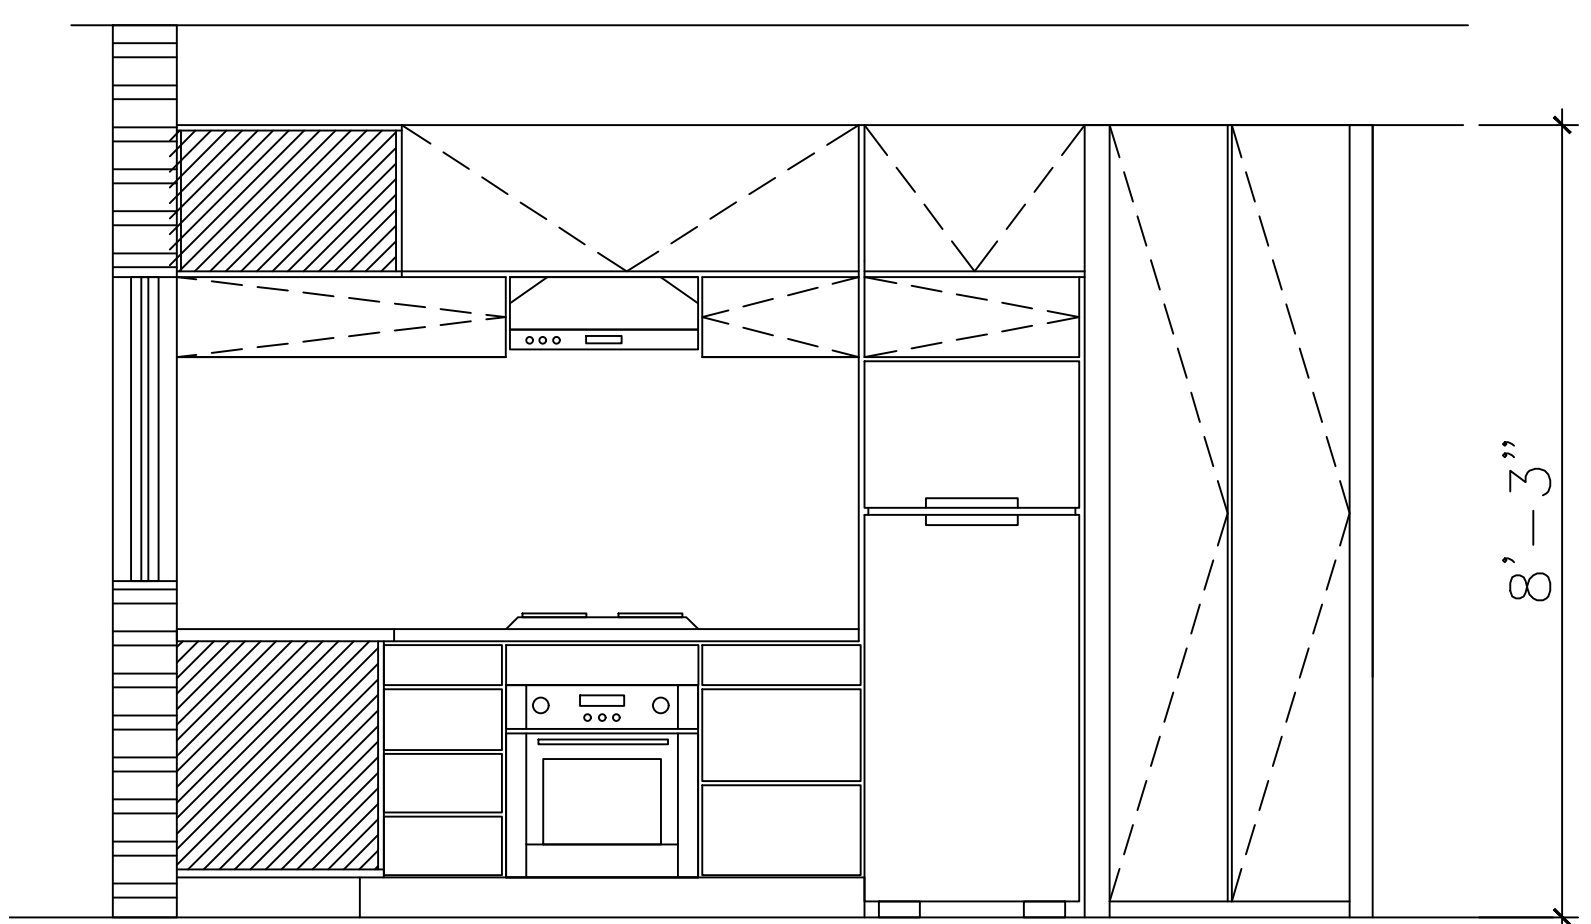


KITCHEN ELEV DET 8
SCALE: 1/2" = 1"

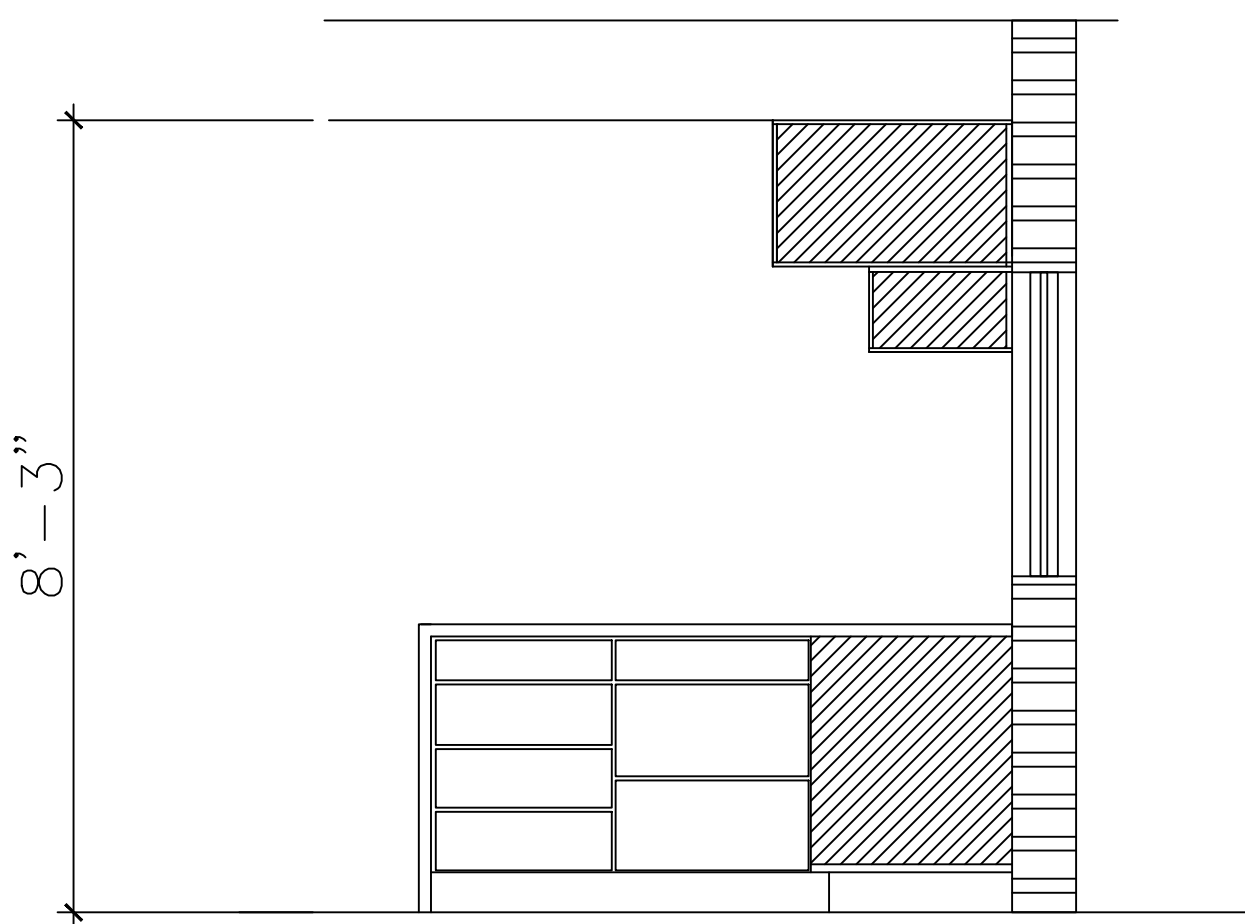


KITCHEN ELEV DET 8
SCALE: 1/2" = 1"

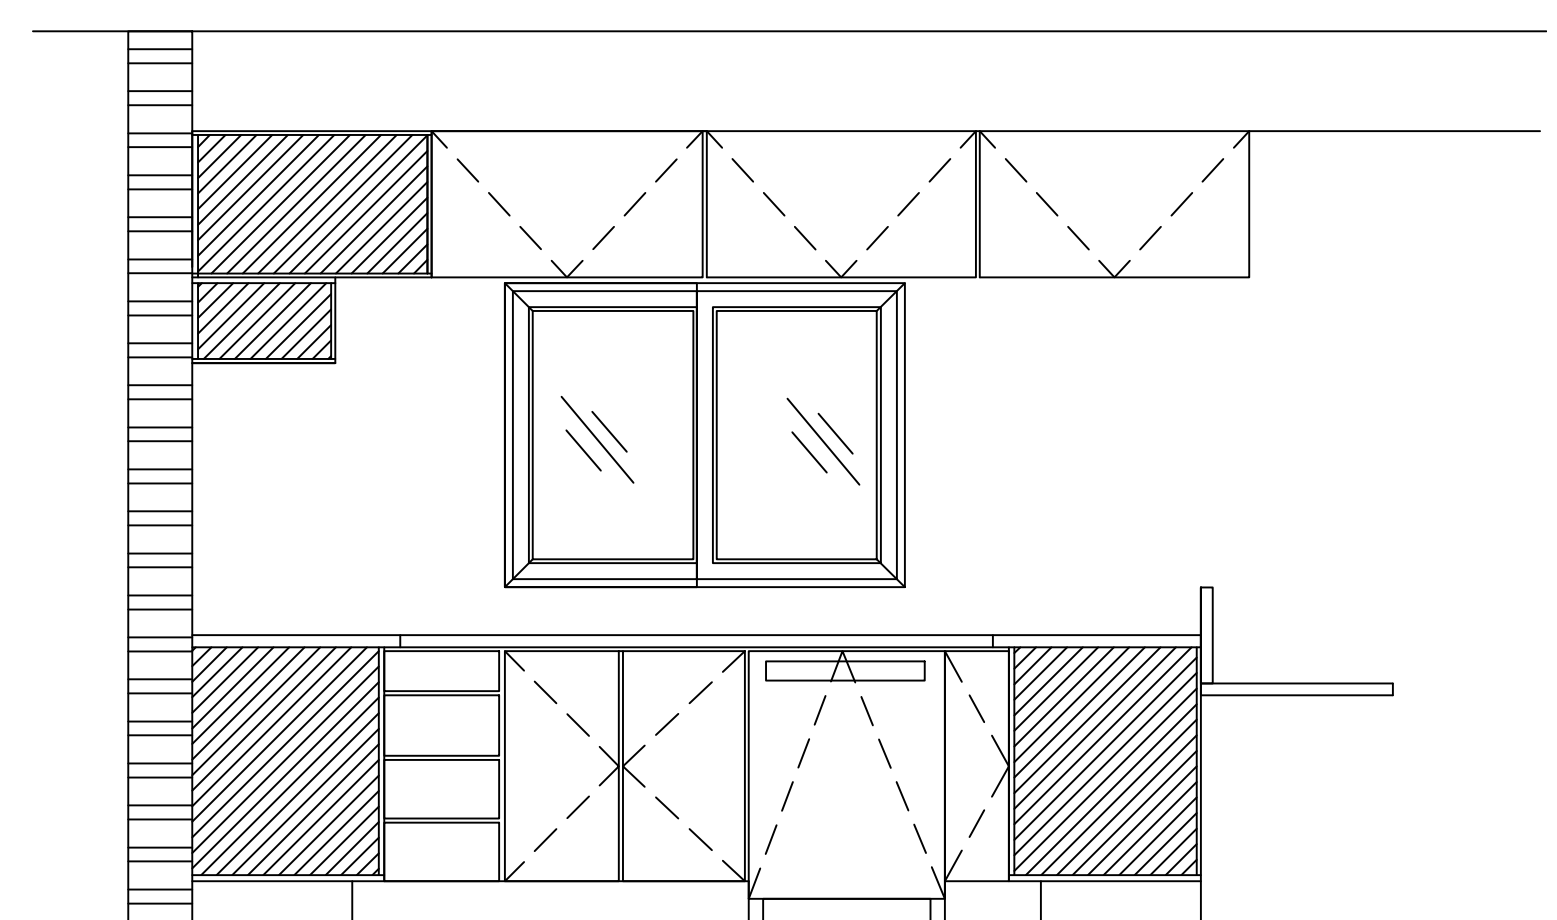

KITCHEN ELEV DET 10
SCALE: 1/2" = 1"

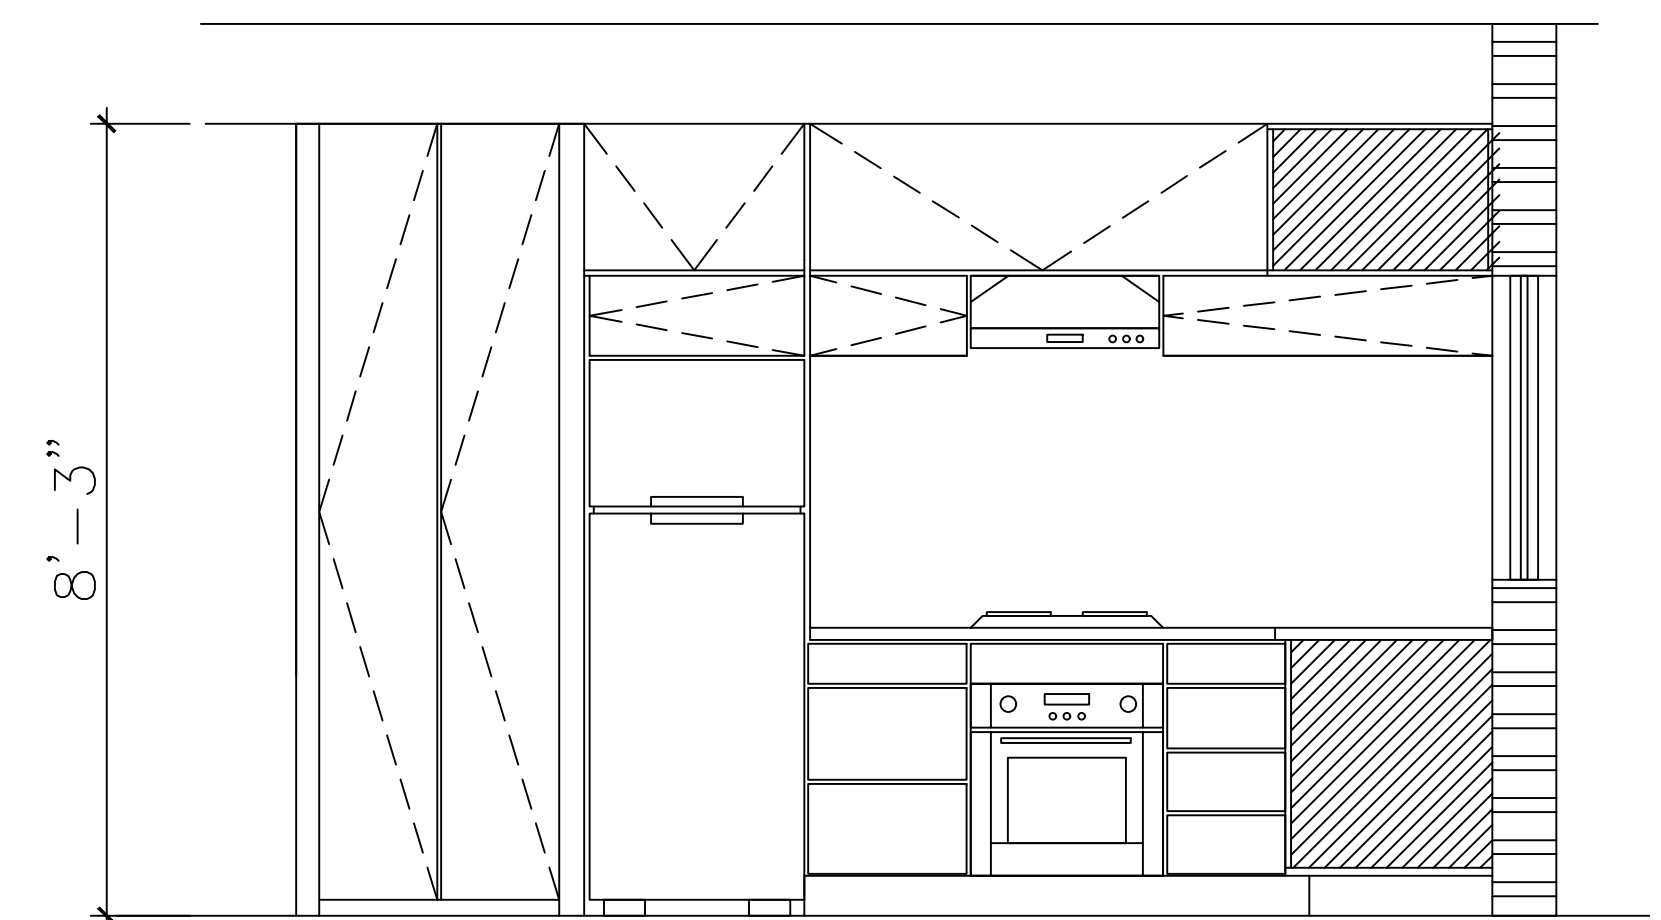

KITCHEN ELEV DET 10
SCALE: 1/2" = 1"

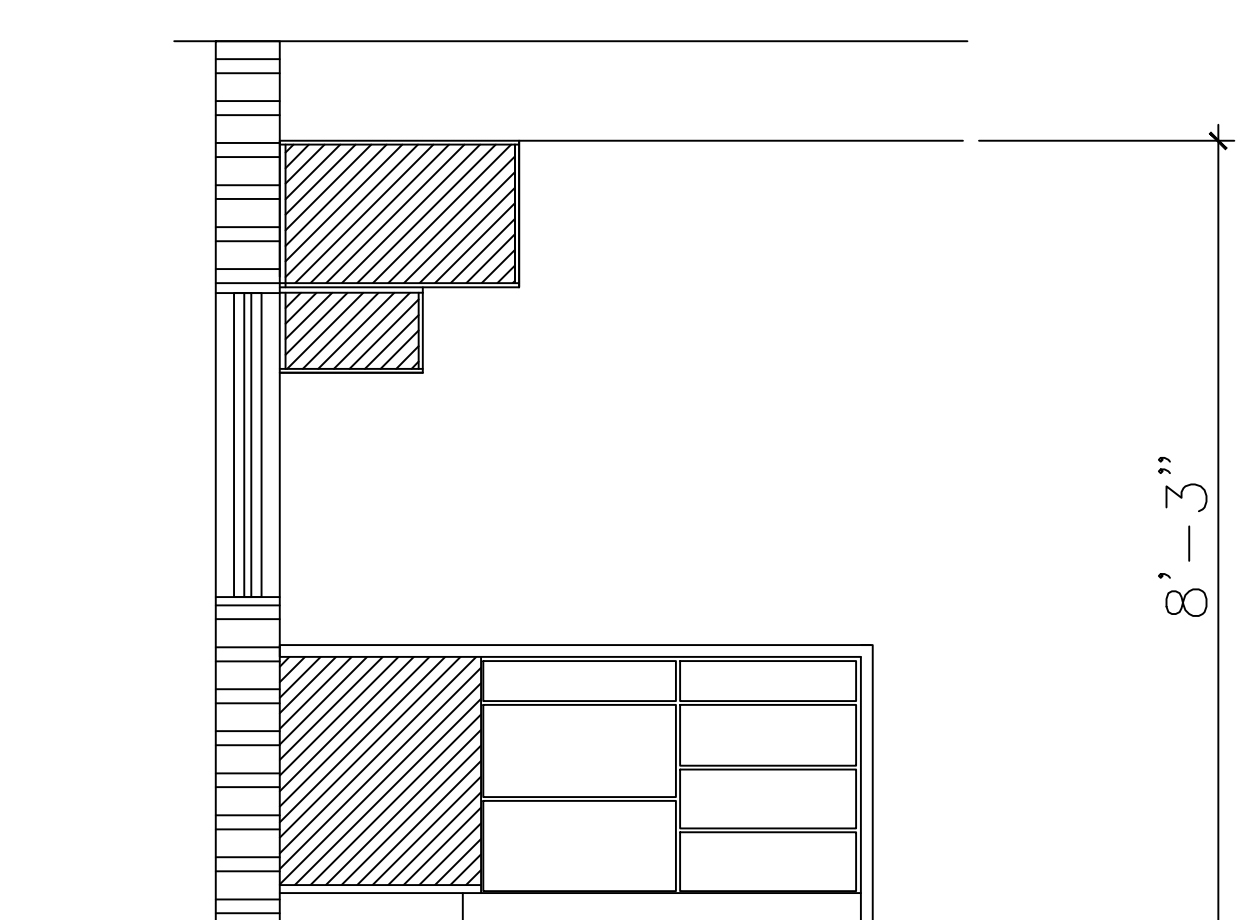

KITCHEN ELEV DET 10
SCALE: 1/2" = 1"

Revisions	
△	02.01.19 1ST ISSUE
△	
△	
△	
△	
△	
PROPOSED NEW BLDG # 6 (7 UNITS) THE VILLAGES AT MIAMI GARDENS 3400 NW 191 ST. MIAMI GARDENS, FL. 33056-2936	
JCD ARCHITECT, Inc. JUAN C. DAVID R.A. #0015344 Design & Development LEED ACCREDITED PROFESSIONAL Architecture Interiors Planning Construction 1385 Coral Way, Suite 404 Miami, Florida 33145 Phone: (305) 285-4343 Fax: (305) 285-4330	
Job No.	
Date	
Scale	SHOWN
Seal	
AA-26001560	
Sheet No.	
A-401	

Designs are subject to modification or change as required by actual measurements, standard industry practices in light of existing structural and other conditions, applicable bldg. codes, and the like. These plans are and shall remain the property of Mr-David and shall not be sold or reproduced without its prior written consent. Mr-David shall be notified of any changes req'd by actual measurements, etc. as aforesaid prior to submission of any phase for bid or construction.