



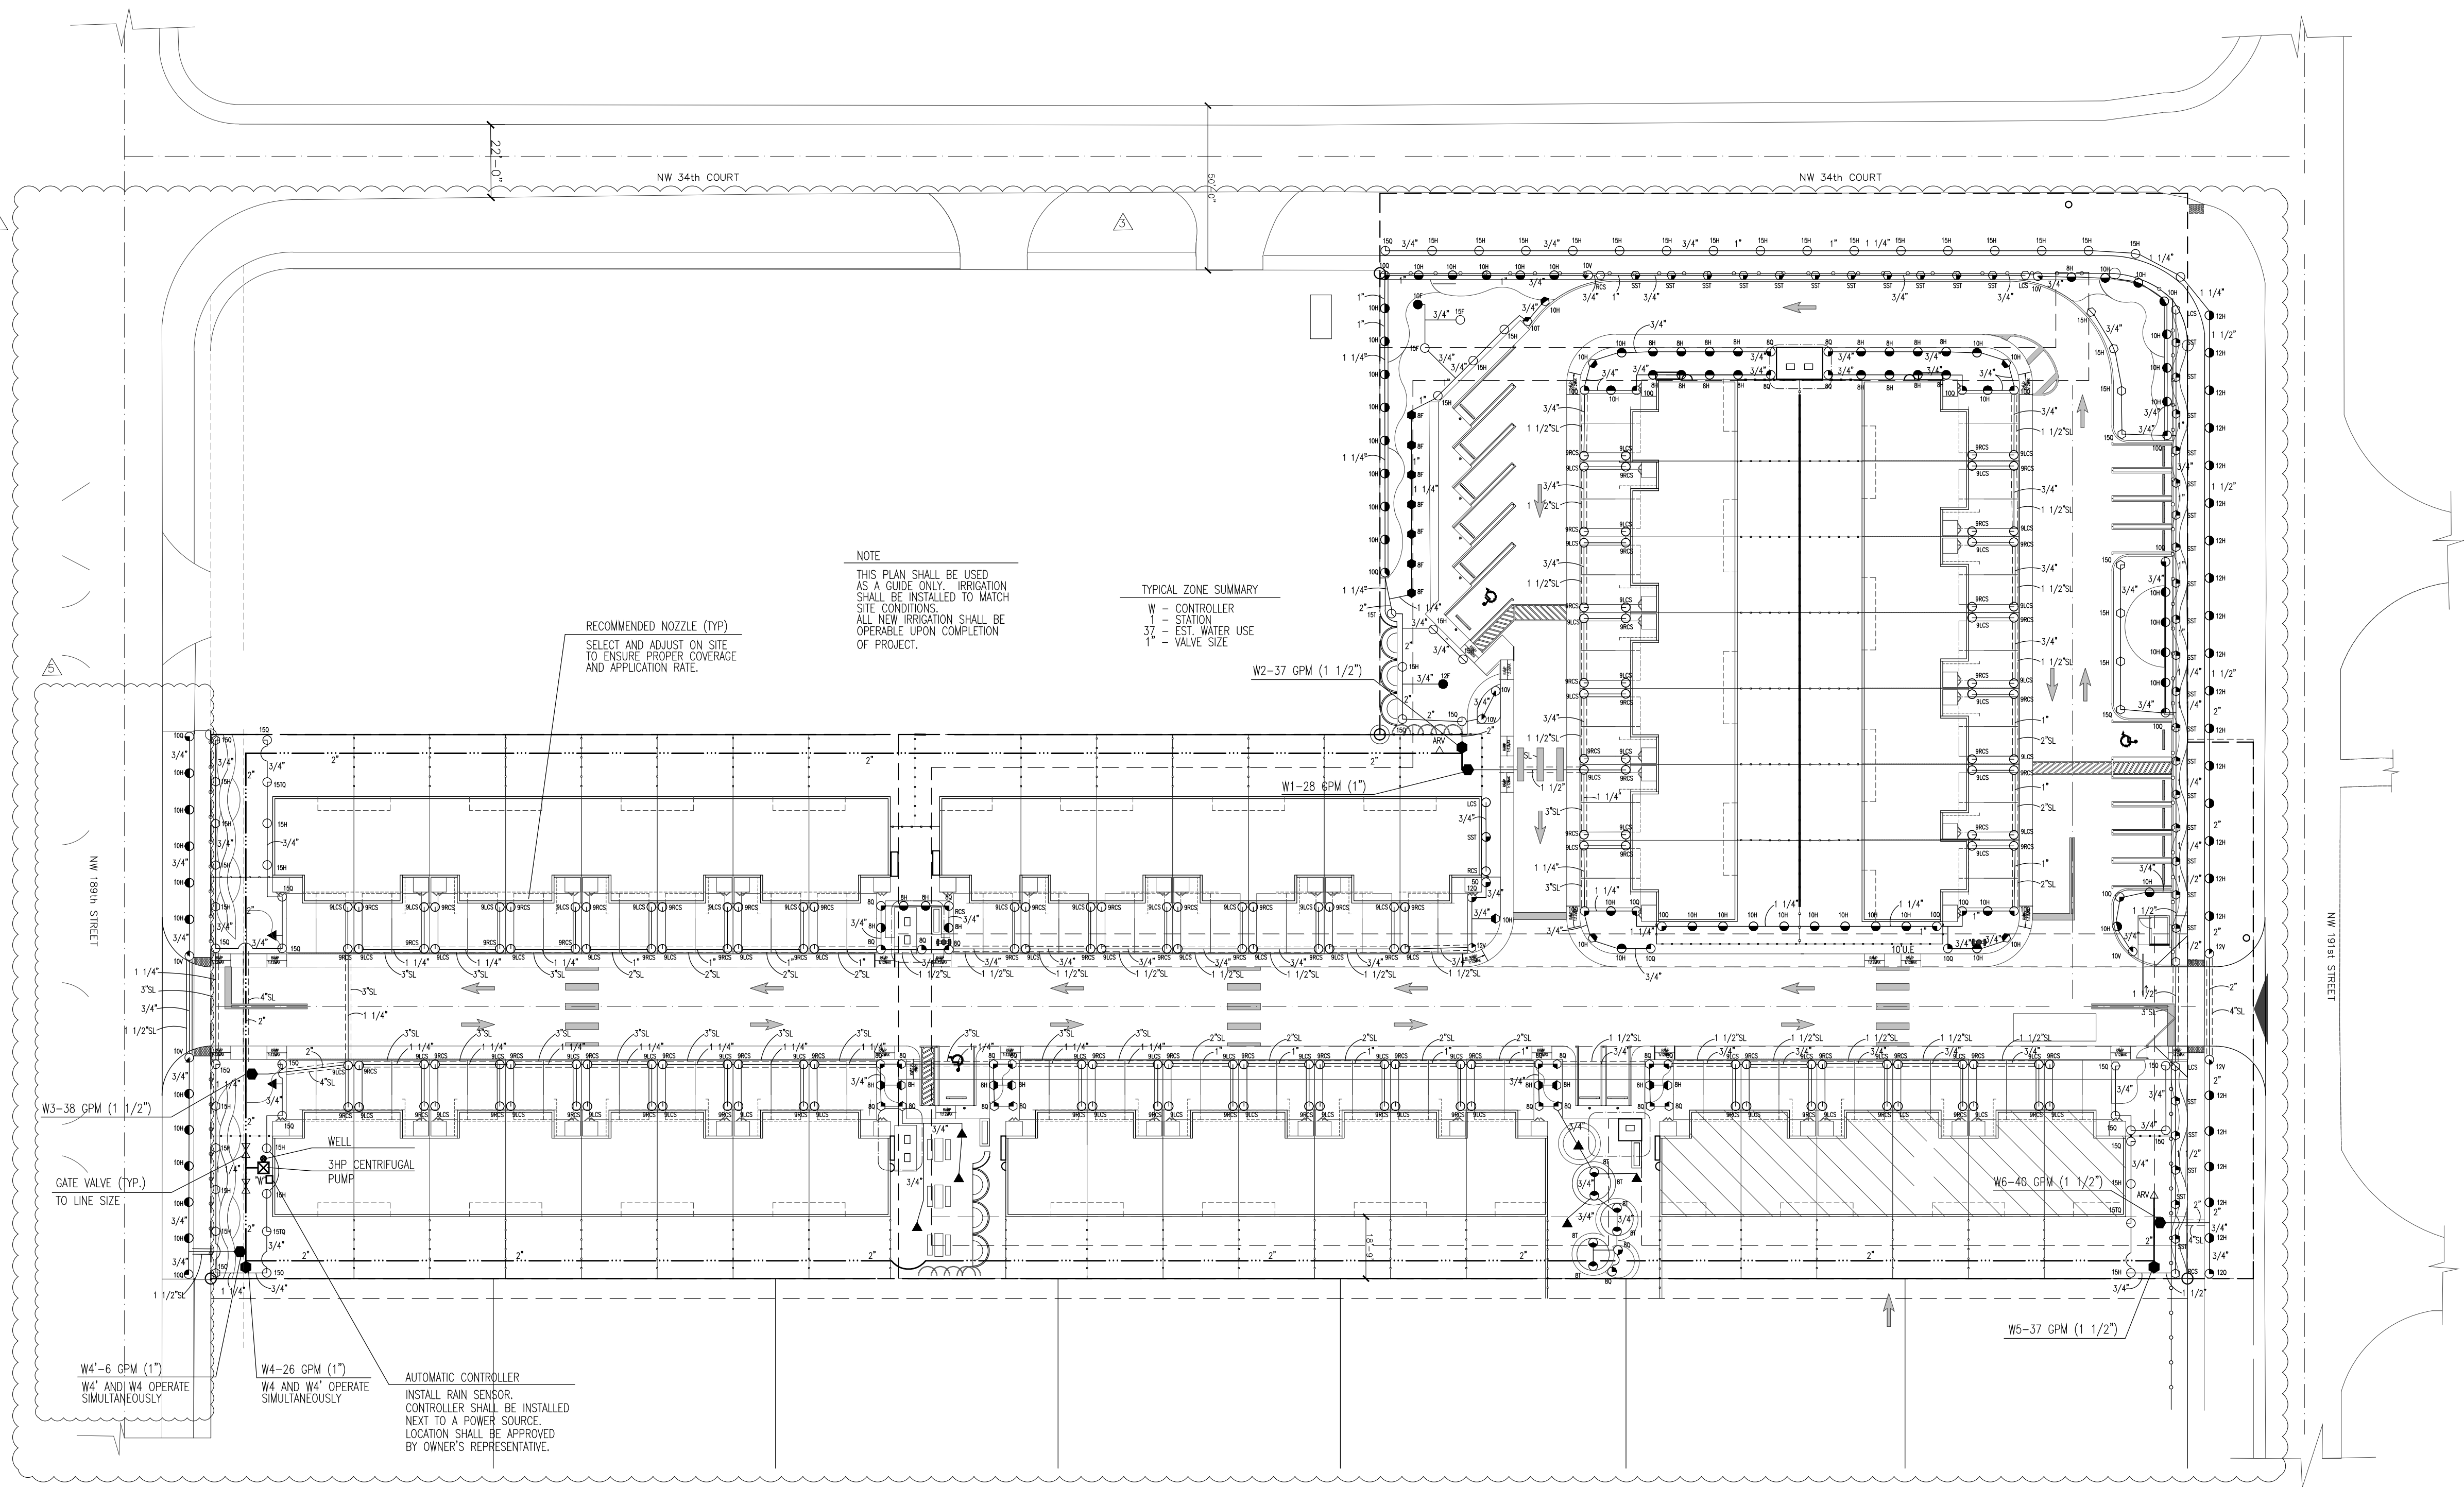

IRRIGATION PLAN-FULL SITE

SCALE: 1" = 30'-0"

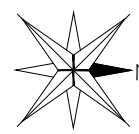

Landscape architect



JCD
ARCHITECT, INC.
1386 Coral Way, Suite 404
Miami, Florida 33145
Phone: (305) 285-4343
Fax: (305) 285-4330

Job No.

Date

Scale SHOWN



Seal

LA-6666869

Sheet No.

IR-1.0

JCD ARCHITECT, INC.

JUAN C. DAVID R.A. #0015344

Design & Development

LEED ACCREDITED PROFESSIONAL

Architecture Interiors Planning Construction

PROPOSED NEW 50 UNIT APTS. COMPLEX

THE VILLAGE AT MIAMI GARDENS

3400 NW 191 ST.

MIAMI GARDENS, FL 33056-2936

Revisions	
1	8.22.18 1st Issue
2	01/14/19 REPLY COMM.
3	03/25/19 ZONING COMM.
4	05/28/19 ZONING COMM.
5	01/10/2020 ZONING COMM.

Designs are subject to modification or change as required by actual measurements, standard industry practices in light of existing structural and other conditions, applicable bldg. codes, and the like. These plans are and shall remain the property of Mr-David and shall not be sold or reproduced without its prior written consent. Mr-David shall be notified of any changes req'd by actual measurements, etc. as aforesaid prior to submission of any phase for bid or construction.